

Notes
To be read in conjunction with relevant consultant drawings.

Revisions:
A SRH 06/08/2012
Parking spaces identified

Plot Schedule

Home Type	Number of Bedrooms	Parking Required	Quantity of Type	Quantity of Parking
Type A	4	2	0	n/a
Type B	3	2	0	n/a
Type C	2	2	0	n/a
Type D <small>100sqm</small>	2	2	0	n/a
Type E	4	2	3	6+1
Type F	2	2	2	4
Type G	4	2	0	n/a
Totals			5	11

- Note 1:**
Courtyard Parking and access is shared but spaces will be allocated and delineated (block paving shown)
- Note 2:**
Any Pocket Park Areas are shared use / ownership tba
- Note 3:**
Cycle storage is within the garden of each dwelling. Any Communal Cycle storage indicated belongs to adjacent apartments
- Note 4:**
Refuse storage is within the garden of each dwelling.
- Note 5:**
All roads and boundaries are indicative and subject to further design and or site confirmations

- Single storey
- 2 storey
- 2.5 storey
- 3 storey




STEPHEN GEORGE & PARTNERS LLP

17th London Road
Letchworth GU21 1UD
t: 0112 247 0537 f: 01126 254 1095
www.stephengorge.co.uk

Buckshaw Housing
Plots A, B, C, D
Site Plan - Plot D

Drawing status: Preliminary
Site reference: S04-000-0101
Drawn by: CDW
Team: CDW
Date: 10/07/2012
Scale: 1:200 @ A0
Scribe:

Project no.: 8430-002
Dwg no.: P005
Rev: A

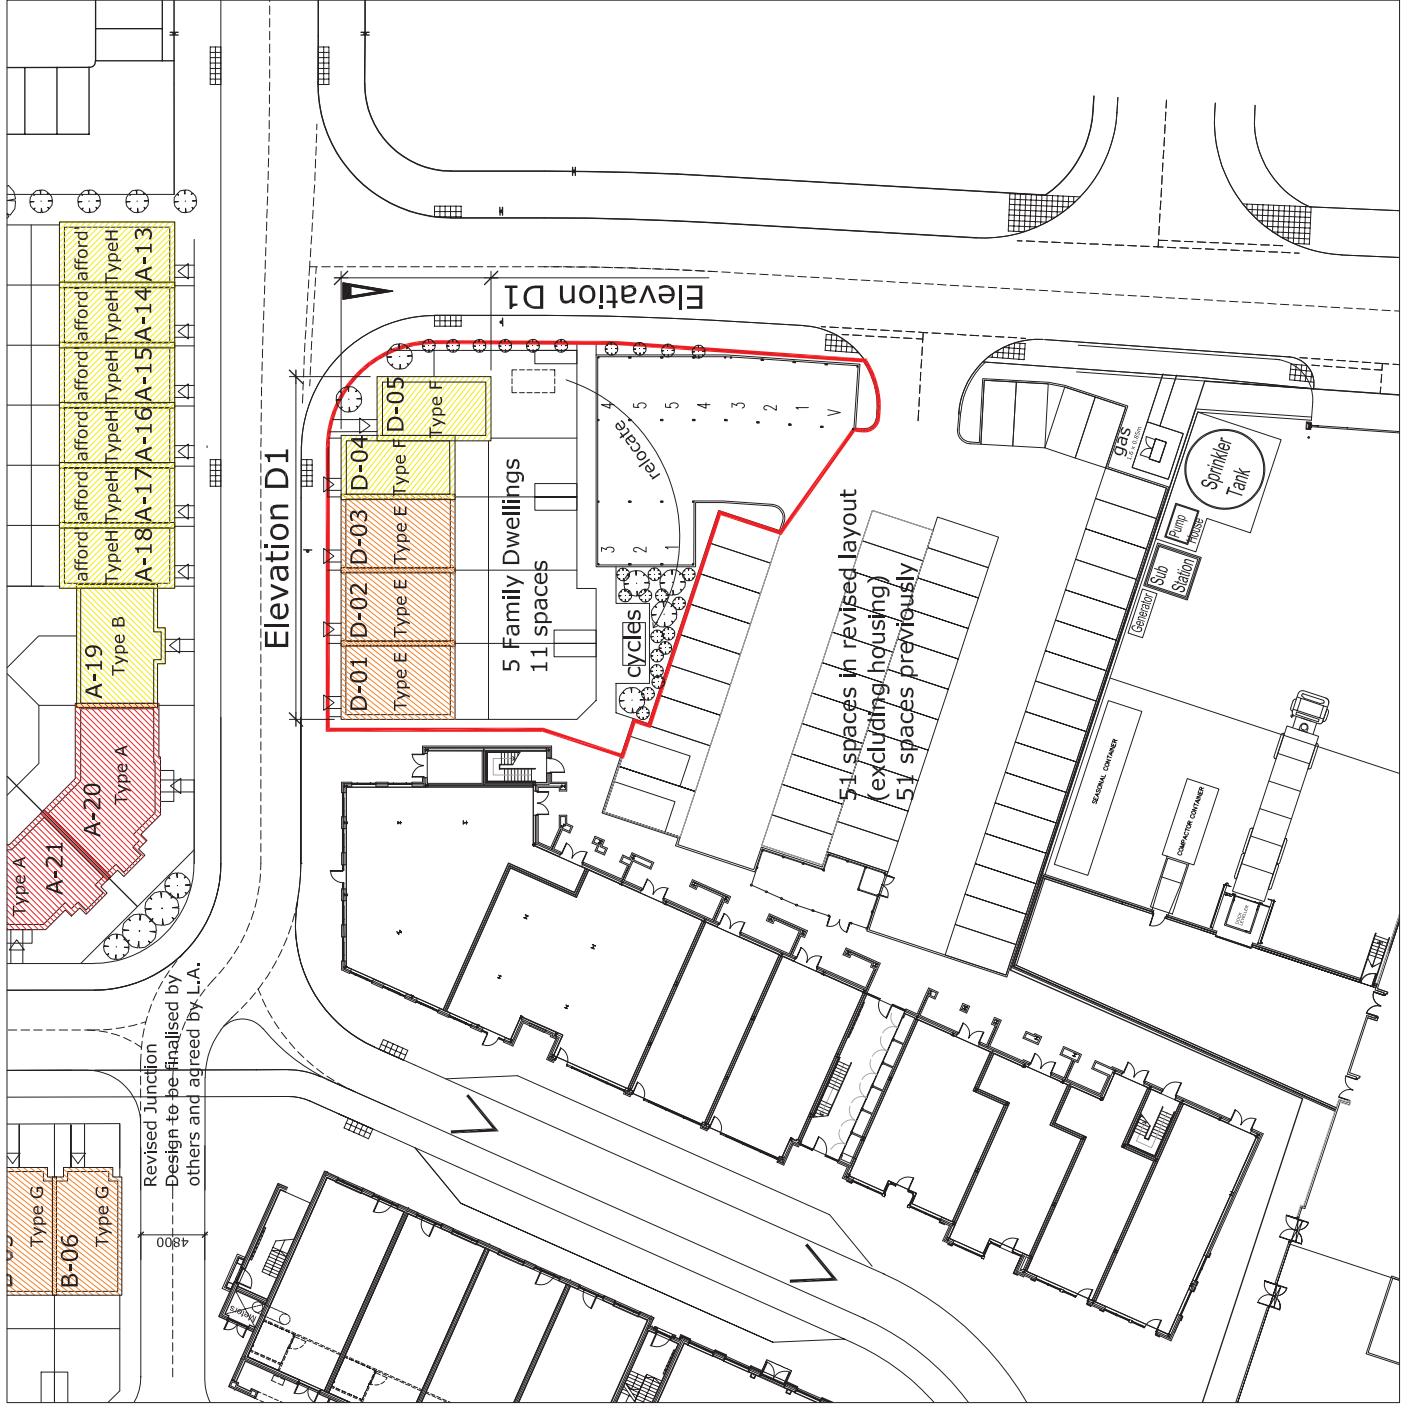

This drawing, the works and contents depicted are copyright of Stephen George & Partners and may not be reproduced or made use of, either wholly or in part, without express written consent. Do not scale off the drawing. All notes, levels, levels and dimensions to be considered as the basis for work to be done.