


**Site F - Hurst Green
Ormskirk
Site Area: approx 1285m²**

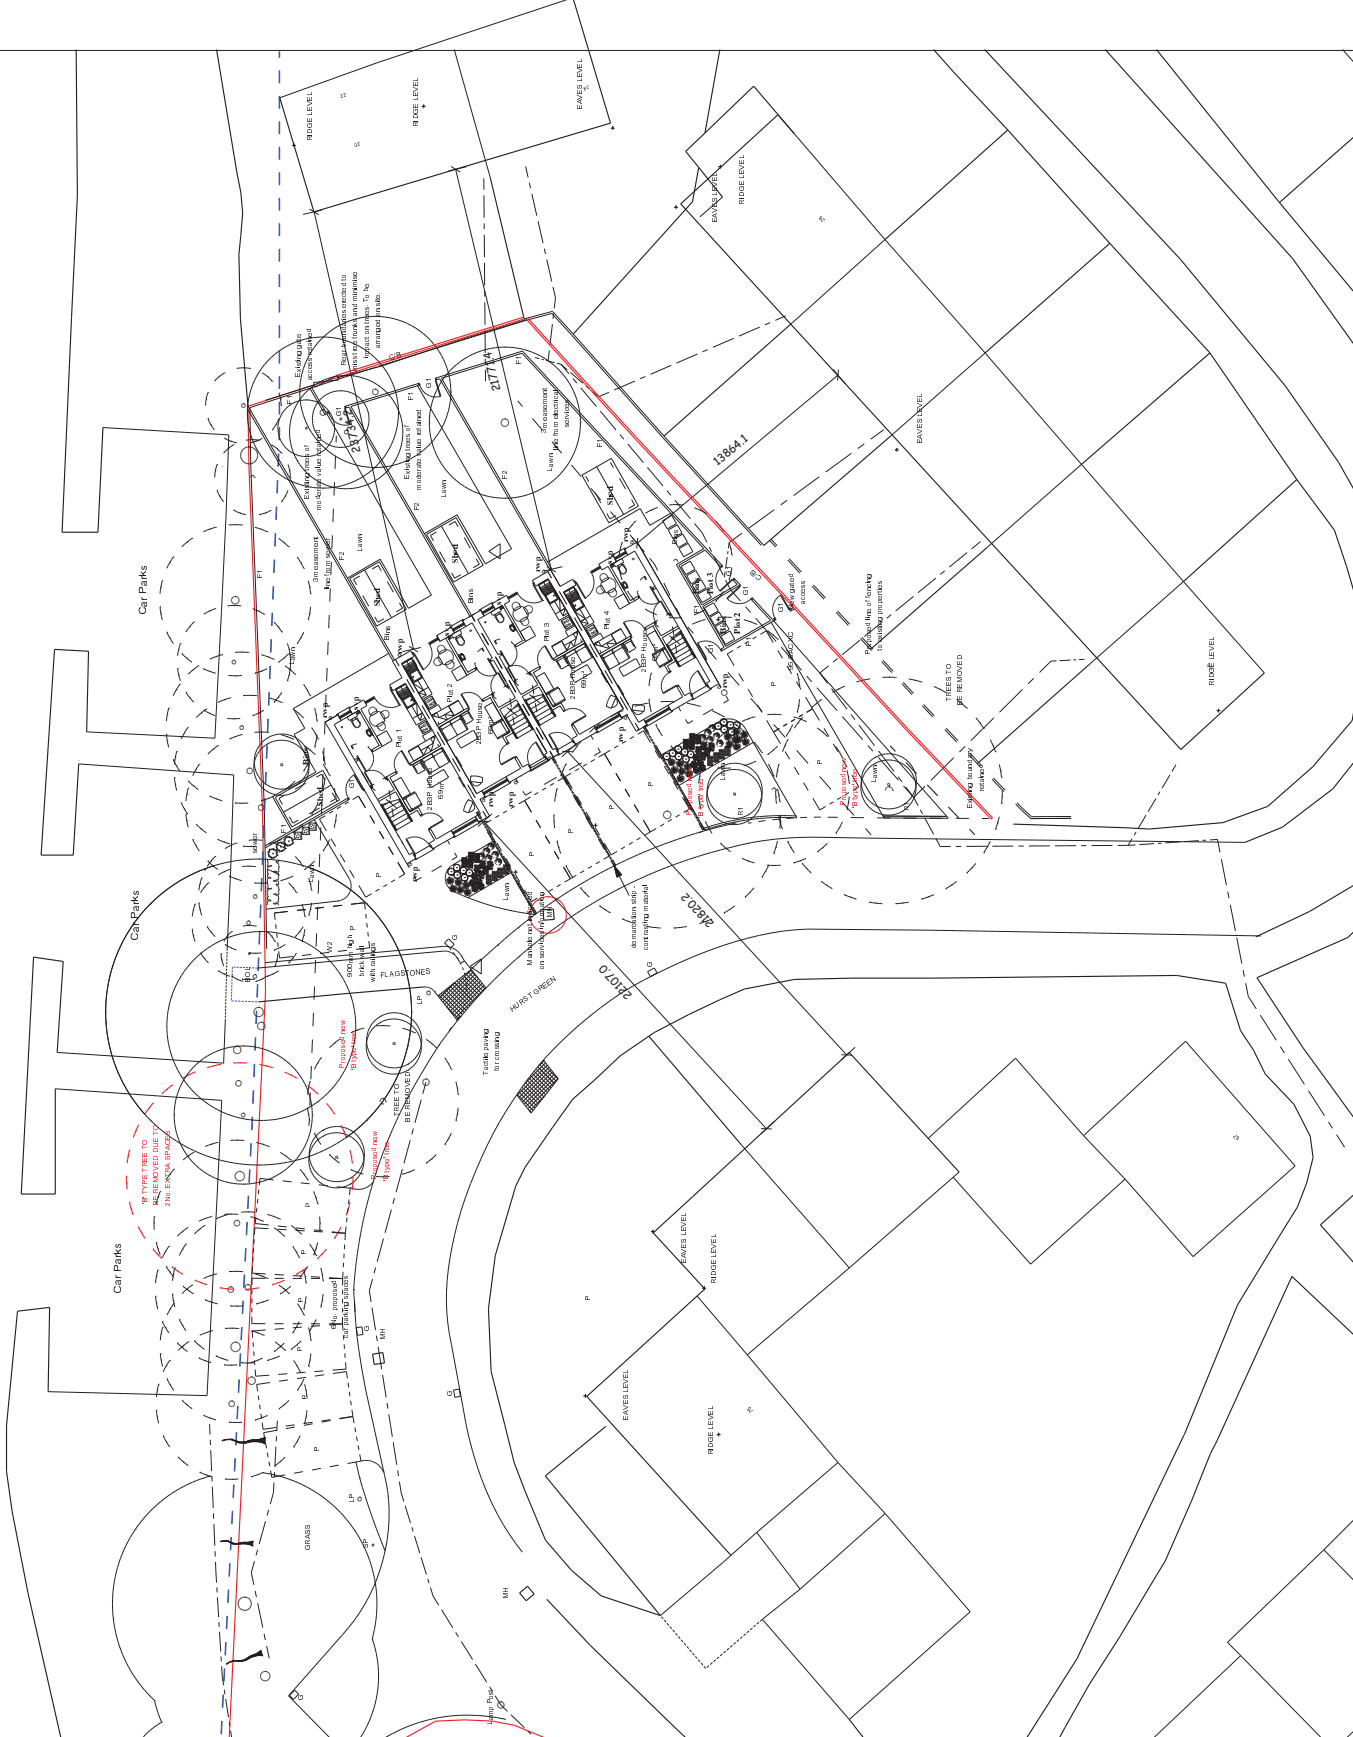

Rev A - MA - 08.11.2012
Layout amended following consultation with
Client (P) Building Control to reduce retention
distances. Public car parking arrangement
revised following above situation assessment.

Rev B - MA - 19.11.12
Layout amended following feedback from
local residents. 4 No trees of moderate
value retained in rear garden of proposed
development.

Rev C - AG - 22.11.12
Roofs will be (4x4 RW) replaced with
ramped (RI) following concrete down stand
by design.

Rev D - AG - 30.11.12
Two public comparing spaces added following
consultation with adjacent neighbours and
removal of existing concrete down stands.

Rev E - AG - 07.12.12
Car parking altered from B Type trees removed
to C Type trees added.

Rev F - AG - 14.12.12
New B Type replacement trees added to replace
trees lost at 41.

PROPOSED PLANTING scheme to be
designed to meet the Code for
sustainable homes requirements
and Code points required to
achieve Code Level 3.

Tree Types	Scheme			Floor	Total
	Area	Plant	Code		
B Type	0m ²	04	04	04	04
C Type	14(8/6)	04	04	04	04
Total					
Code					

Bernard Taylor Furniture Shop Ltd. Architects 122, Albert Road, Ormskirk, Lancashire, L49 1BG. Tel: 01524 373212, Fax: 01524 373212, Email: info@bernardtaylor.co.uk	
Address: Housing 11th	Hurst Green Ormskirk L49 2NS
Site Plan as proposed Option 2	
Date: MA 14.12.12 Drawn: JCB Scale: 1:100 Date: 14.12.12 Checked: JCB Date: 14.12.12 Status: G	2533F BS G