


NOTES
 1. All drawings are to be in accordance with the current Building Regulations and British Standards, and to the satisfaction of the Building Control Officer and Planning Officer where applicable.
 2. All materials are to be used as specified in accordance with the manufacturer's instructions. The quality of any materials shall not be any lower than that defined in the specification. The use of any materials shall be subject to the approval of the Building Control Officer.
 3. All work shall be carried out in accordance with the current Building Regulations and British Standards, and to the satisfaction of the Building Control Officer and Planning Officer where applicable.

All drawings are the Copyright of JPL Design and Construct. This drawing may not be copied or reproduced in any form without prior permission.


| Rev. | Description | Date | By |
|------|-------------|------|----|
| | | | |
| | | | |
| | | | |

JPL Design and Construct
 www.jpldesignandconstruct.co.uk
 Email jpl@jpldesignandconstruct.co.uk
 119, Railway Drive, Whitfield,
 Manchester, M45 8PD
 Telephone 0161 768 3843


Client
 Mr. E. Waring
Address
 119, Railway Drive,
 Whitfield,
 Manchester, M45 8PD
Project
 Change of use - from Class A1
 to C1
Existing Breakdown
 119, Railway Drive,
 Whitfield,
 Manchester, M45 8PD
Date 01.03.12. **Drawing no.** LEC3
Scale 1:50 (A1) **Rev.**
Drawn JP

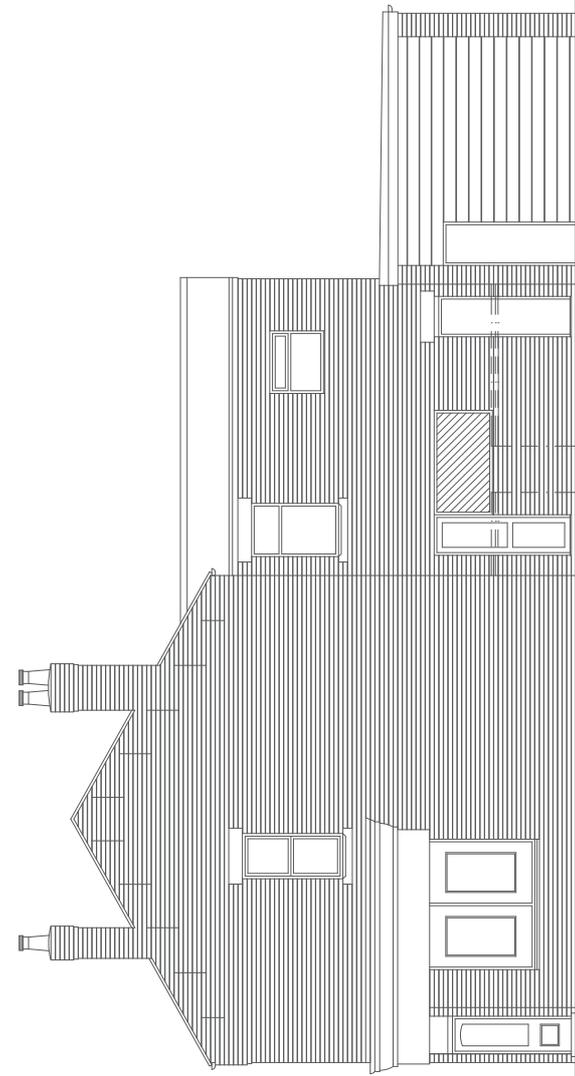


EXISTING SIDE ELEVATION

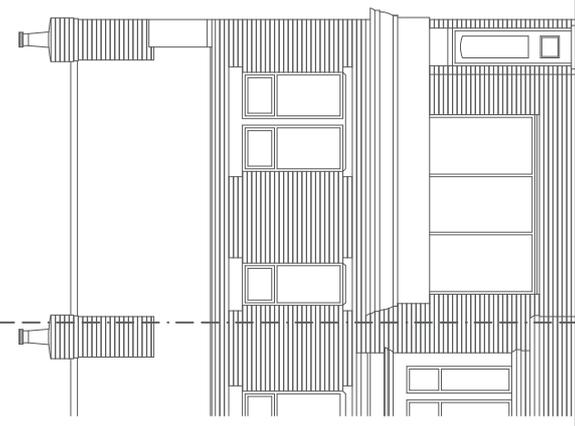

EXISTING FRONT ELEVATION

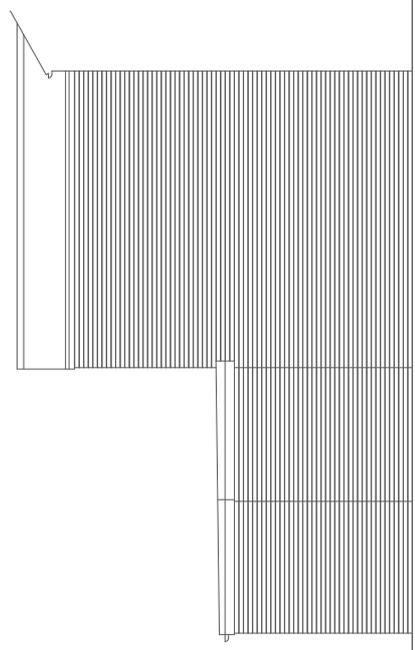

EXISTING REAR SIDE ELEVATION

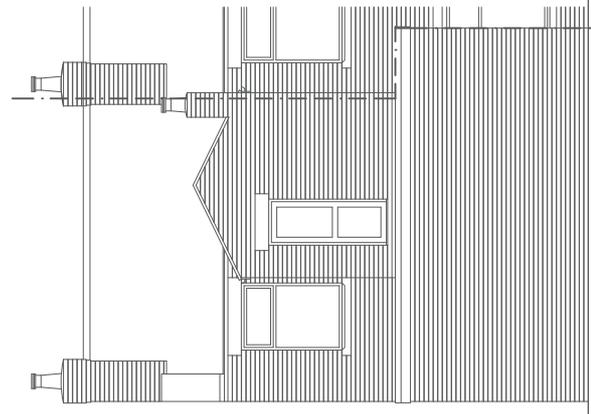

EXISTING REAR ELEVATION