


NOTES :
 Copyright in all documents and drawings prepared by the architect and any works executed from these documents and drawings shall, unless otherwise agreed, remain the property of the architect and must not be reproduced by, lent or disclosed to, a third party without the written consent of Good & Tillotson.
 DO NOT SCALE OFF THIS DRAWING.
 All dimensions to be checked on site and any discrepancies to be referred to the architect before proceeding.
 ALL LEVELS TO BE CHECKED ON SITE.
 All discrepancies between information shown on the drawings and the information in the specification to be referred to the architect prior to proceeding.
 All component sizes and references to be checked prior to ordering of materials.
 Positions and designation (i.e. combined, surface water or foul) of existing drain runs on site are to be checked / confirmed by the building contractor prior to commencement of any drainage works. Any existing drains, to which additional connections are to be made, are also to be checked as necessary to ensure that they are suitable to accommodate additional capacity and the type of effluent being connected.
 All relevant boundary positions to be checked prior to proceeding.

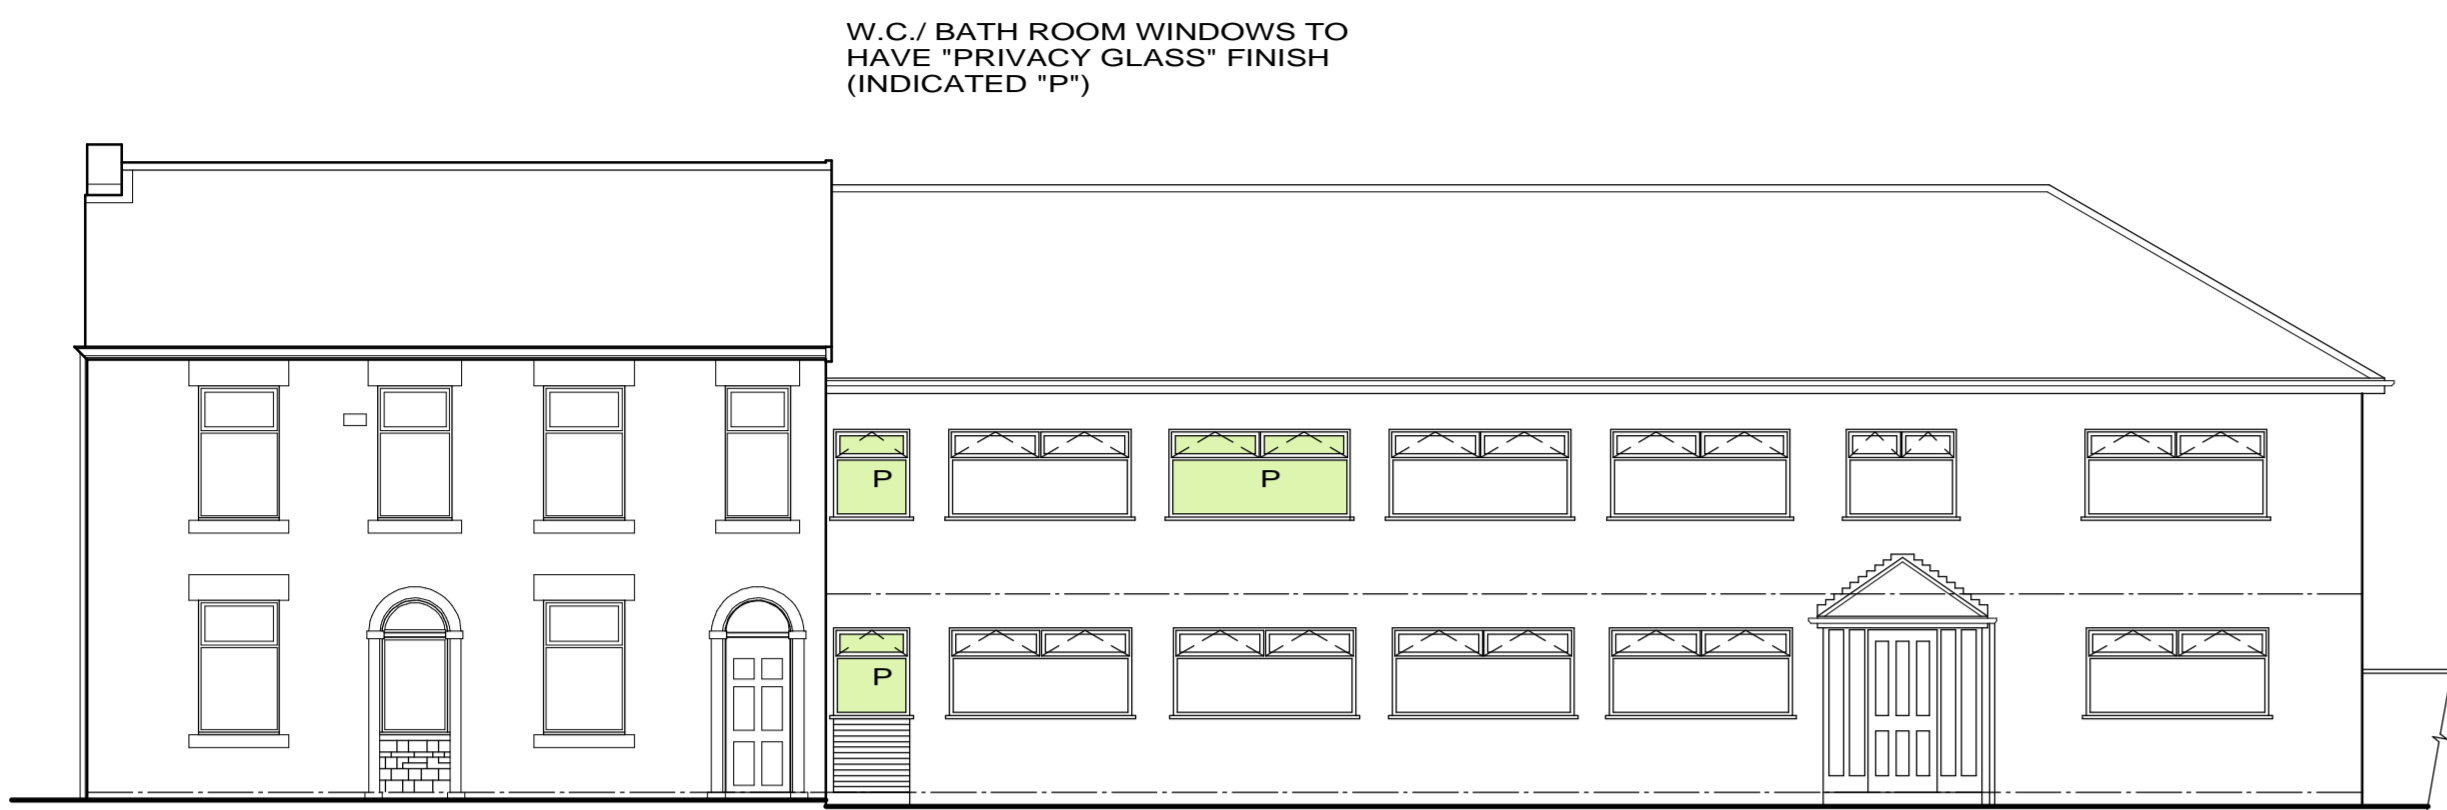


Front Elevation




Rear Elevation




Side Elevation

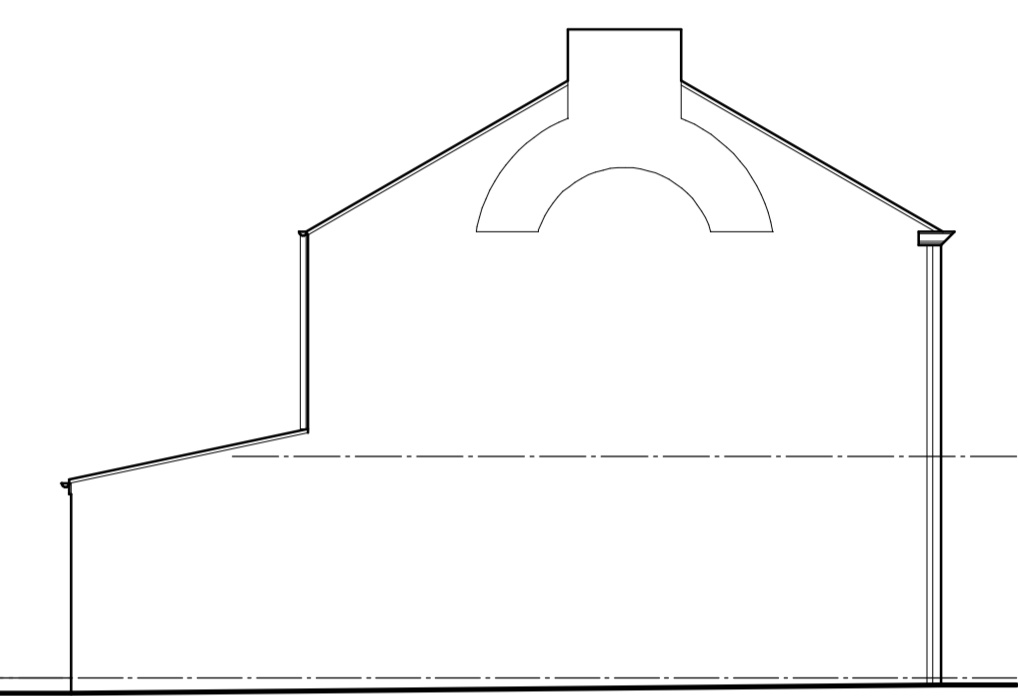



GABLE ELEVATION

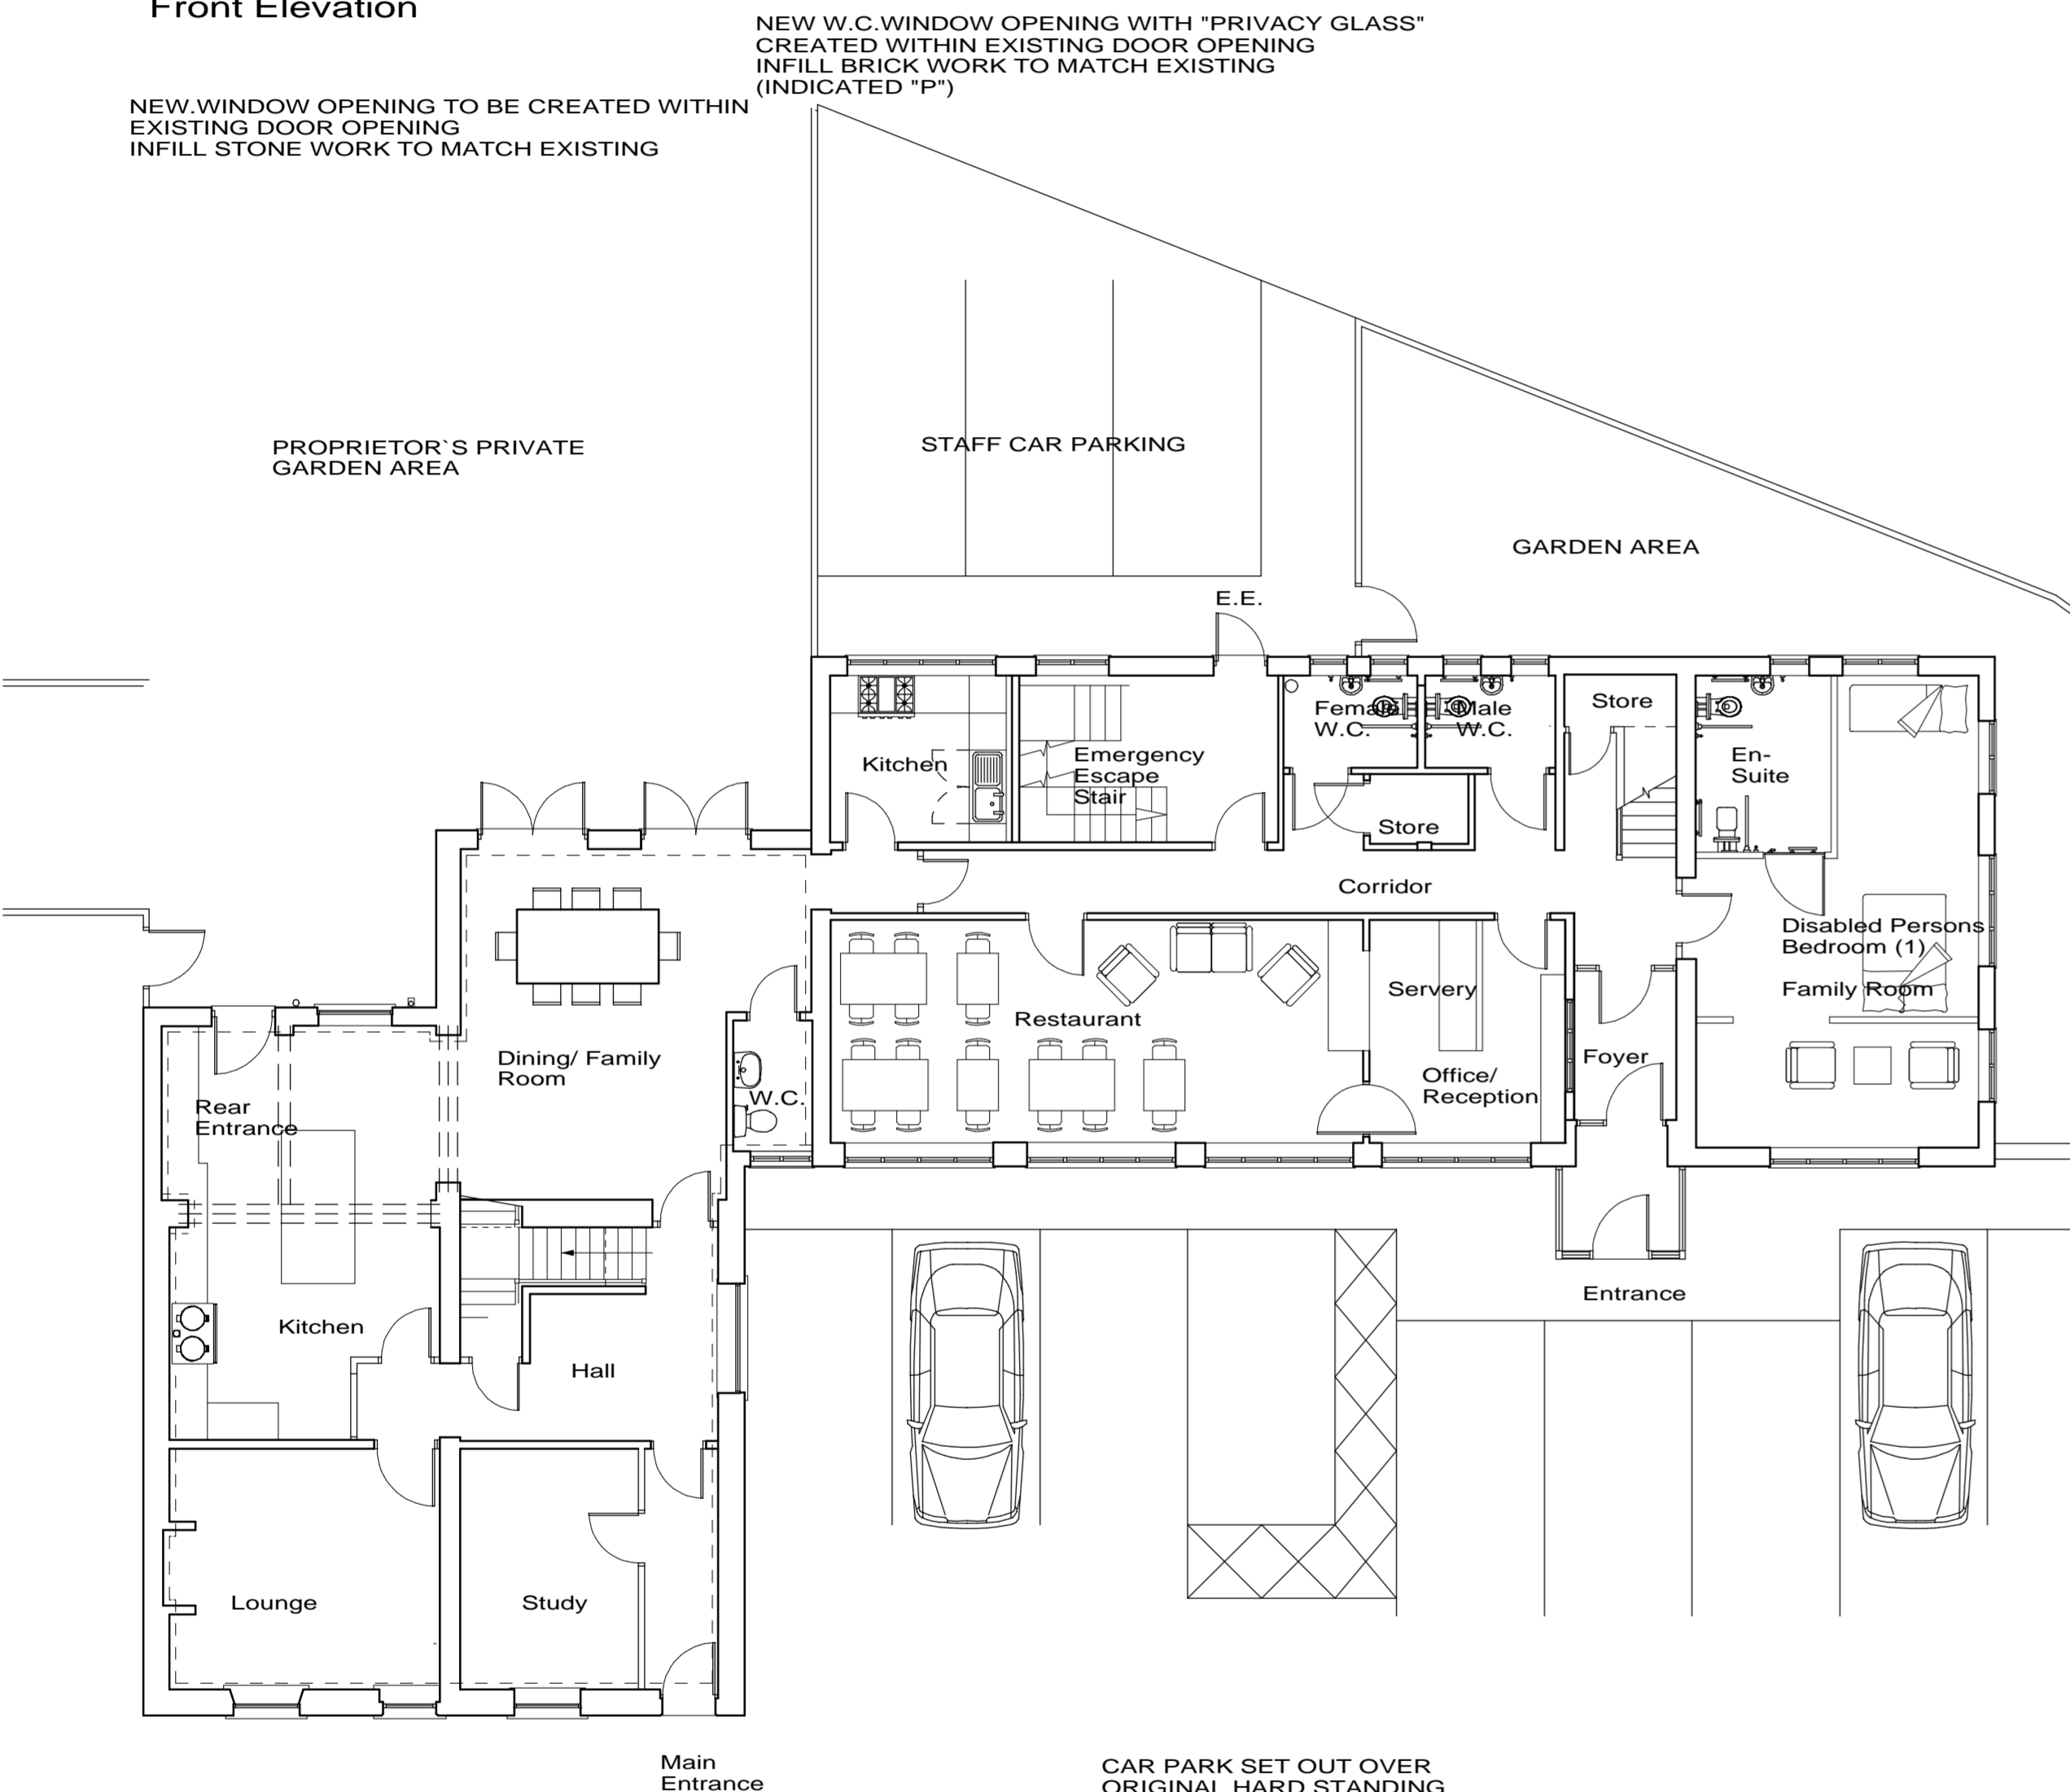

Ground Floor

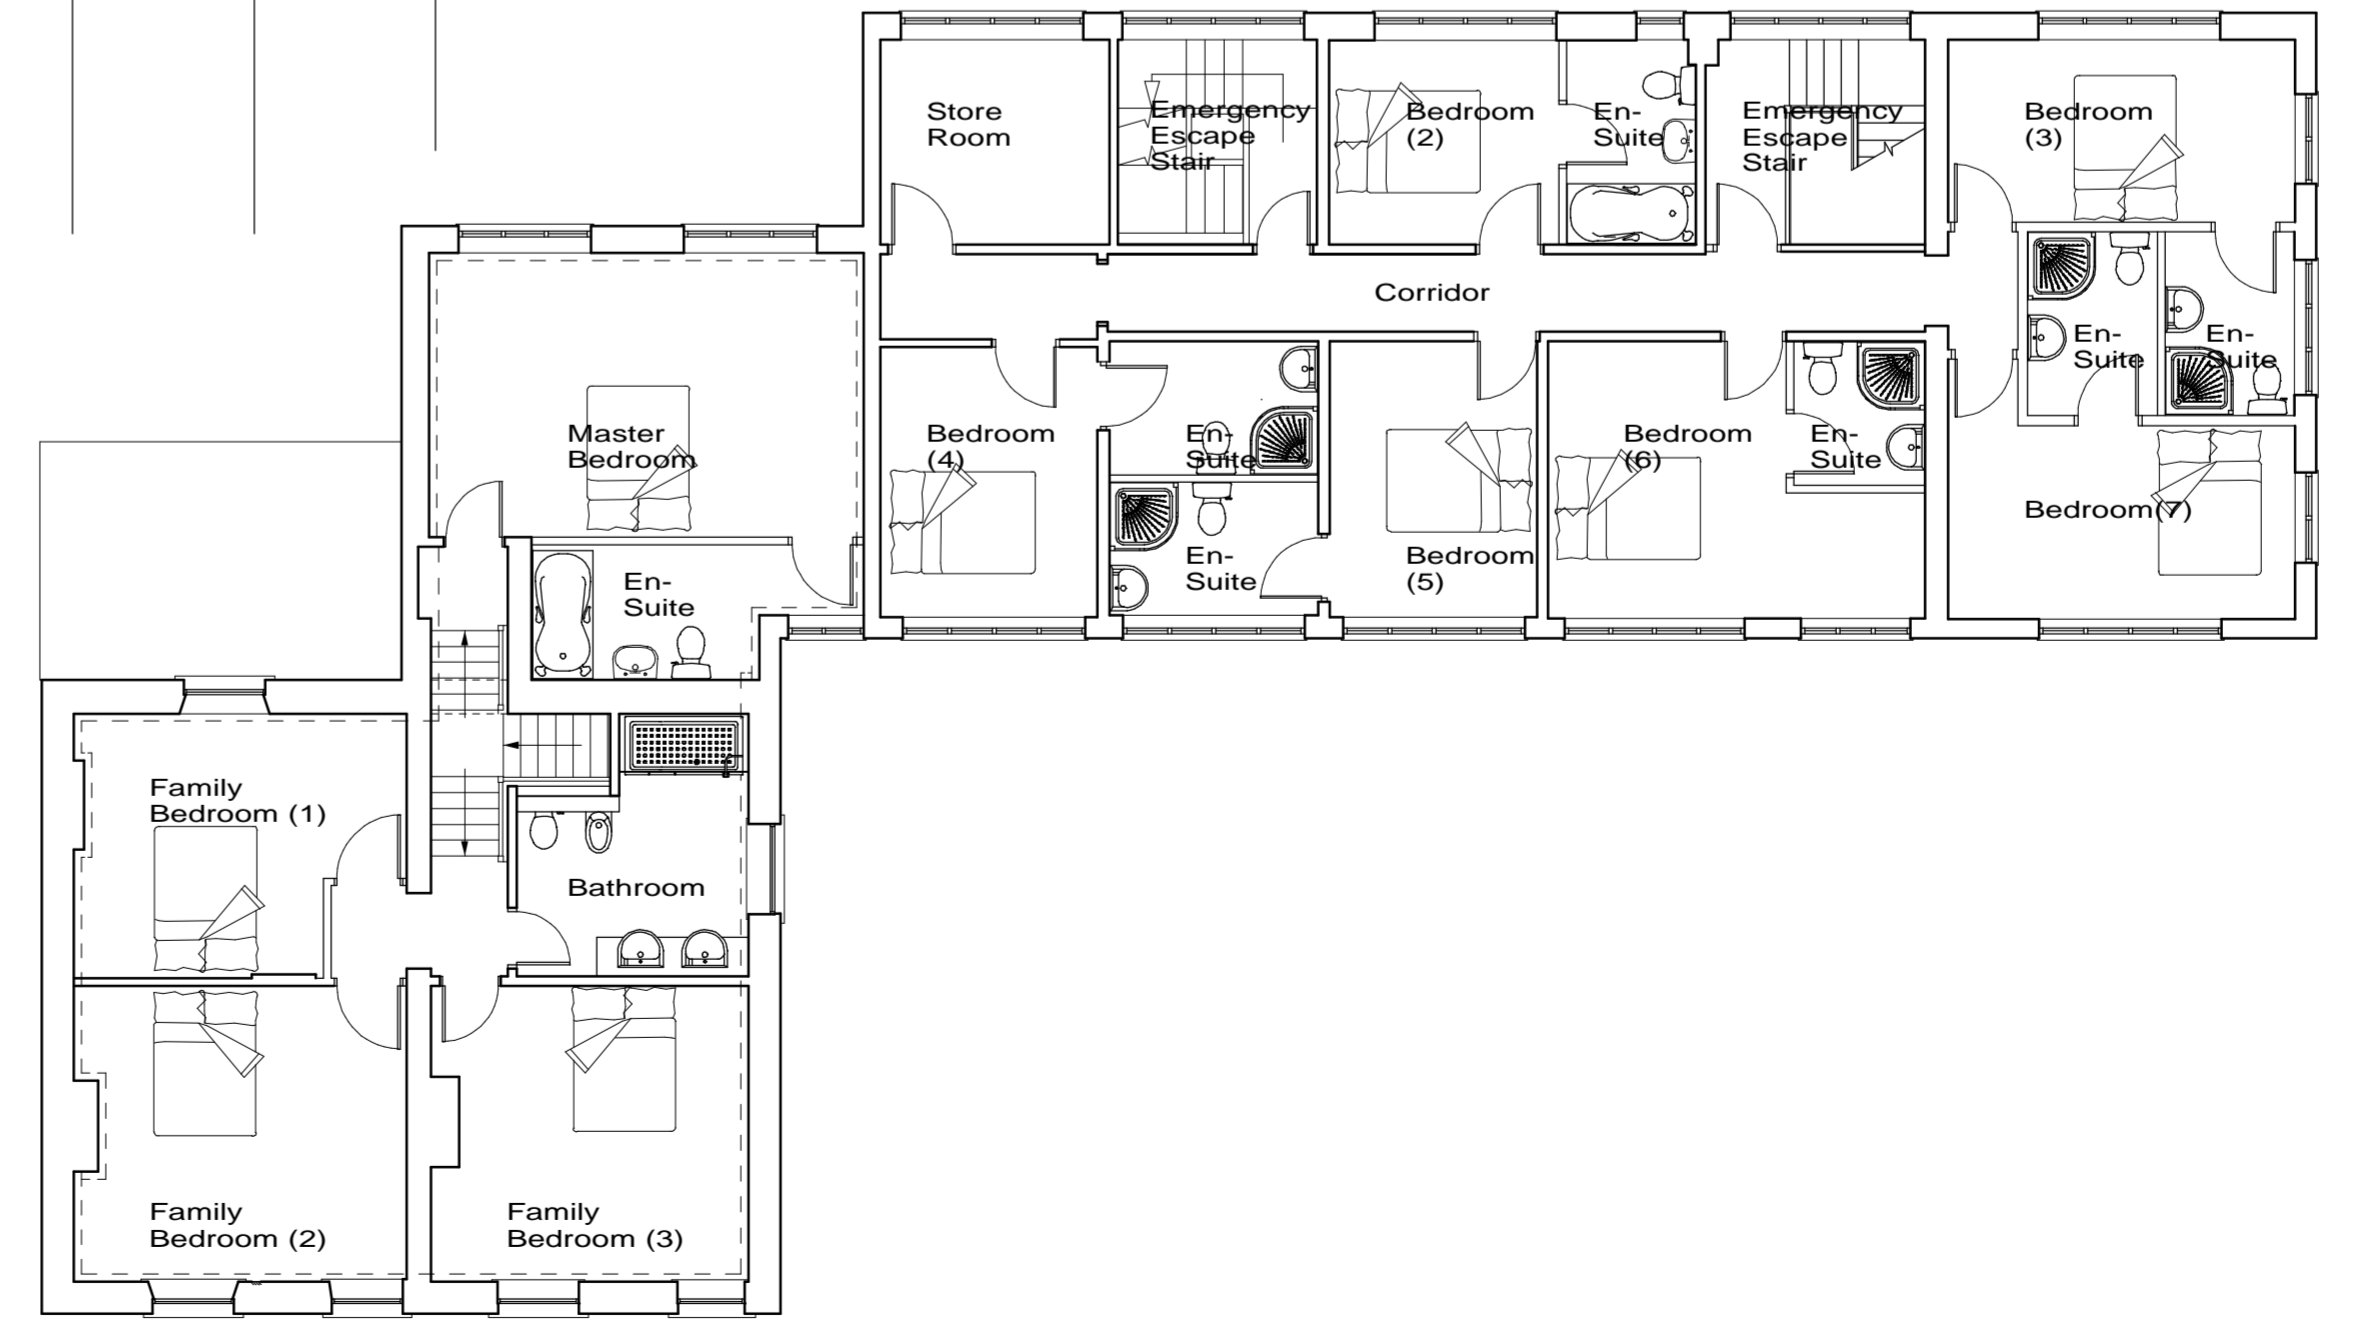

First Floor

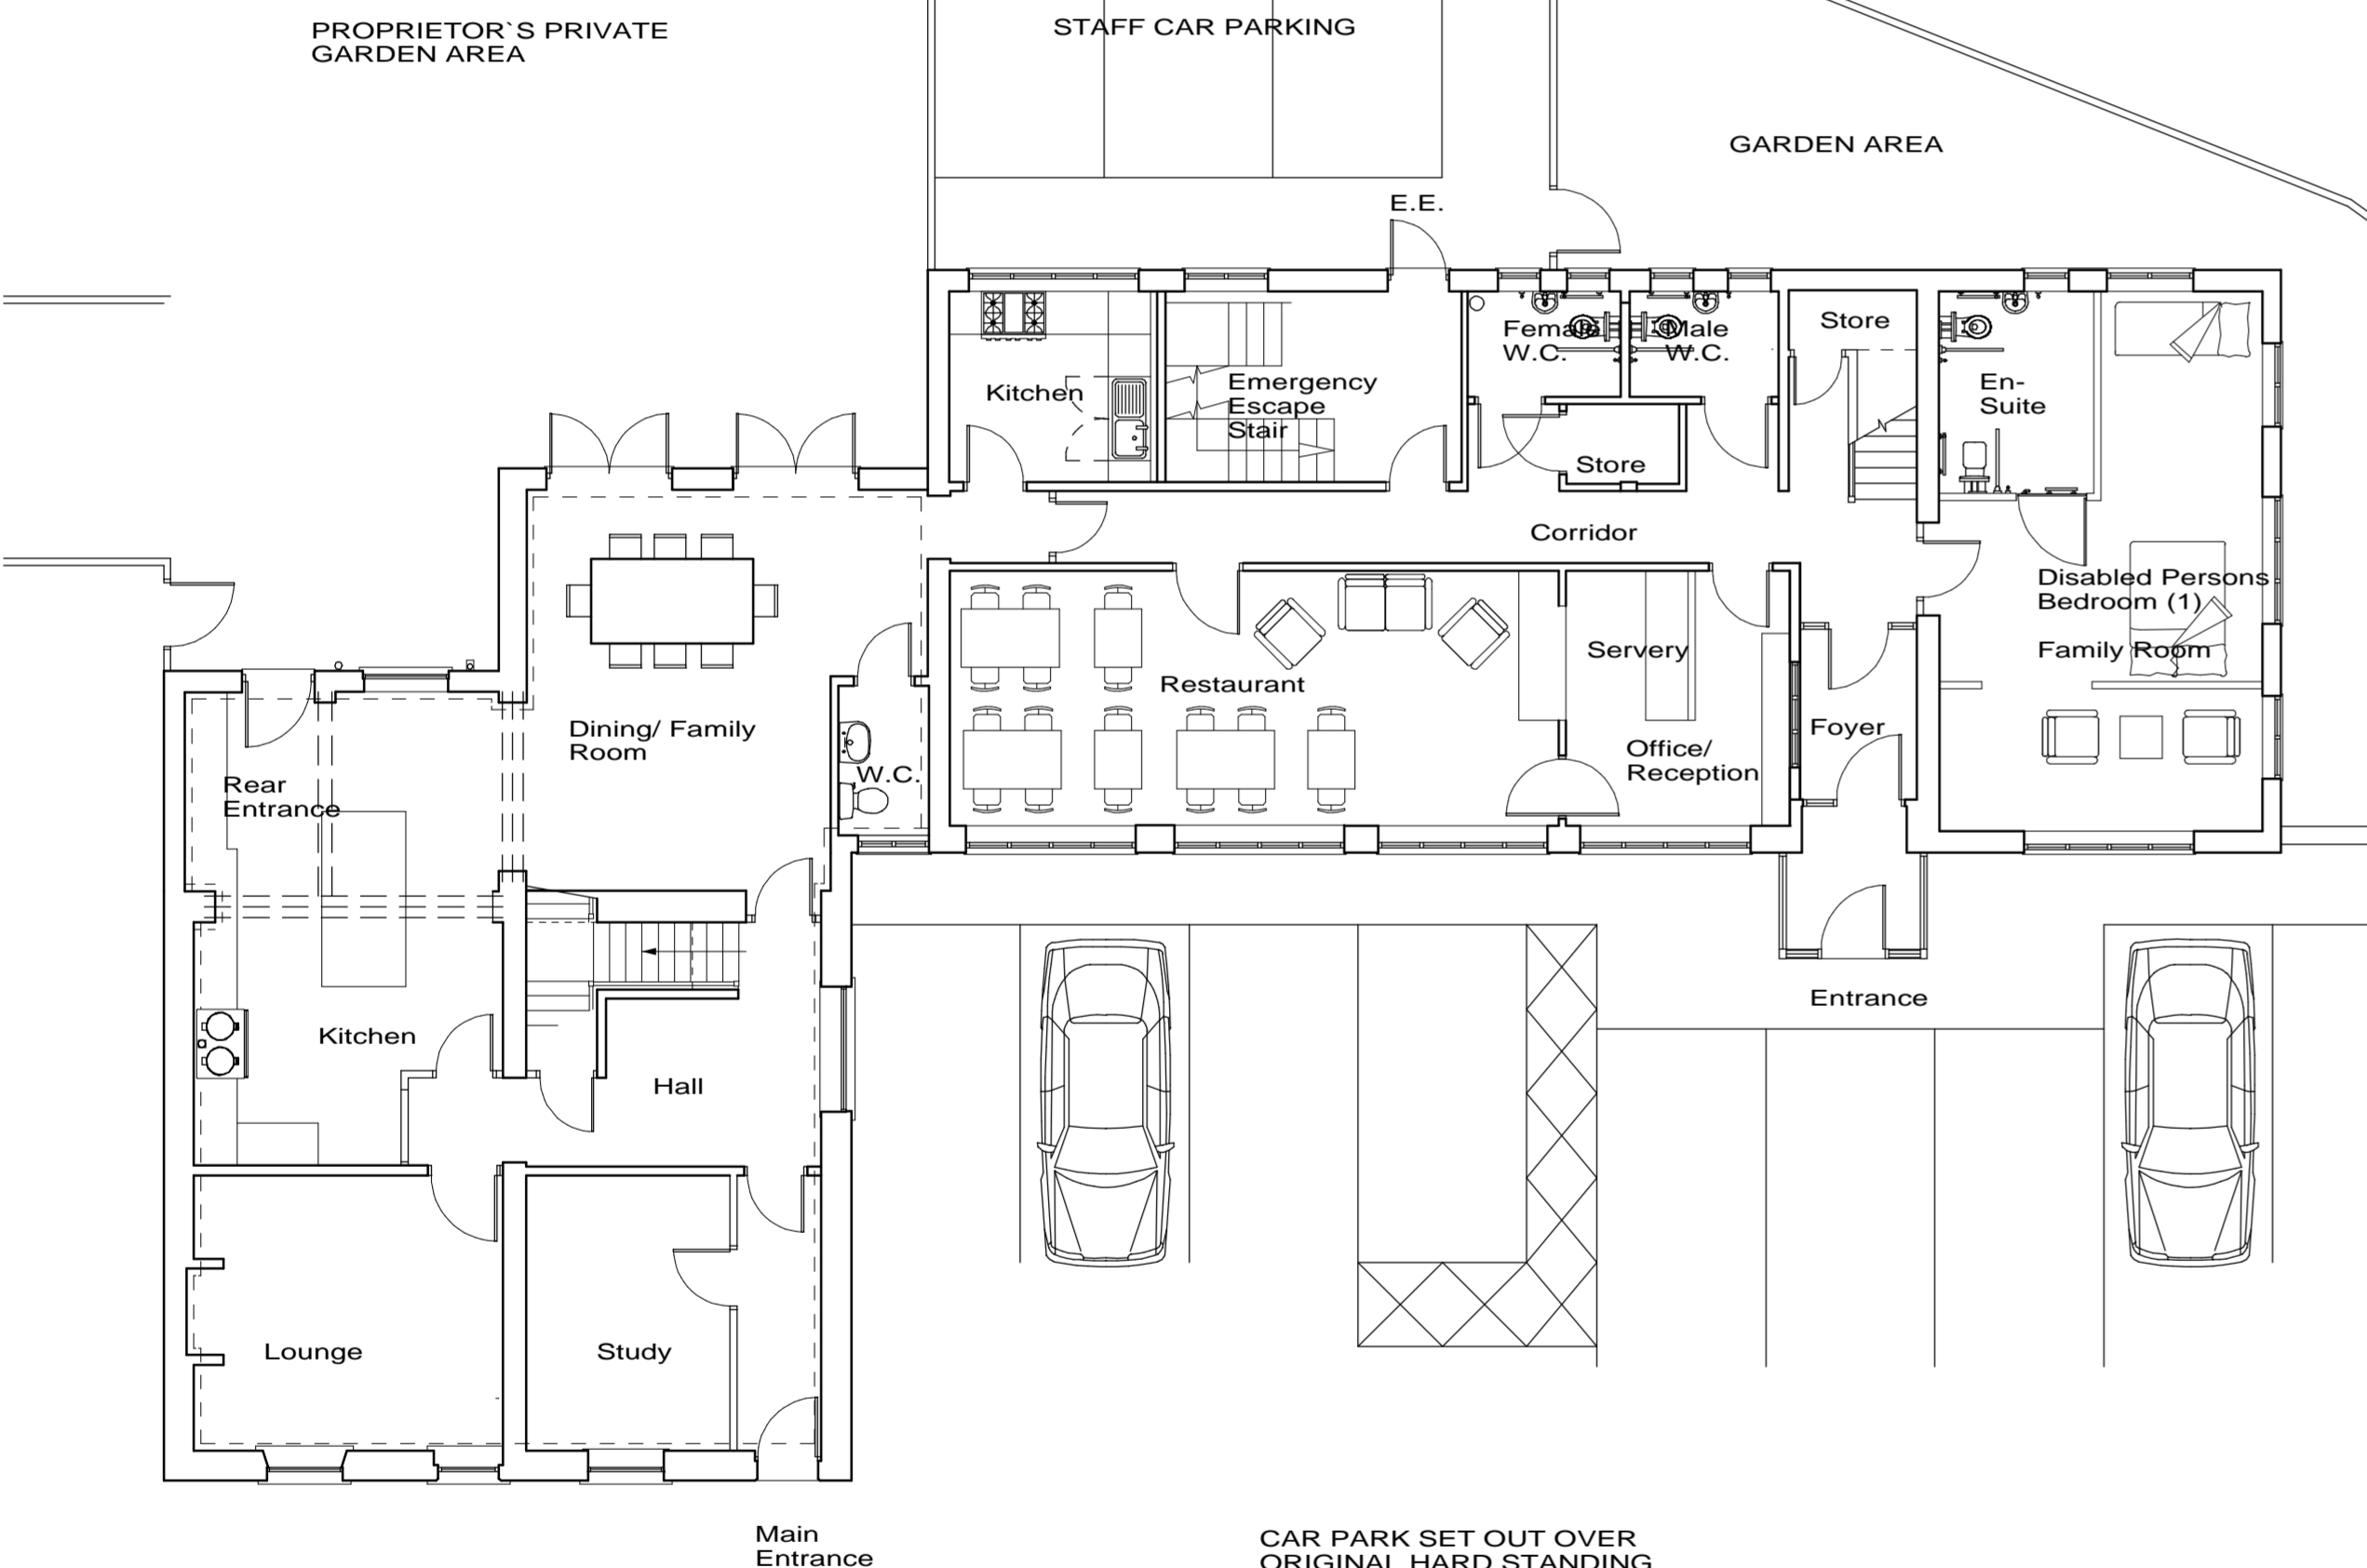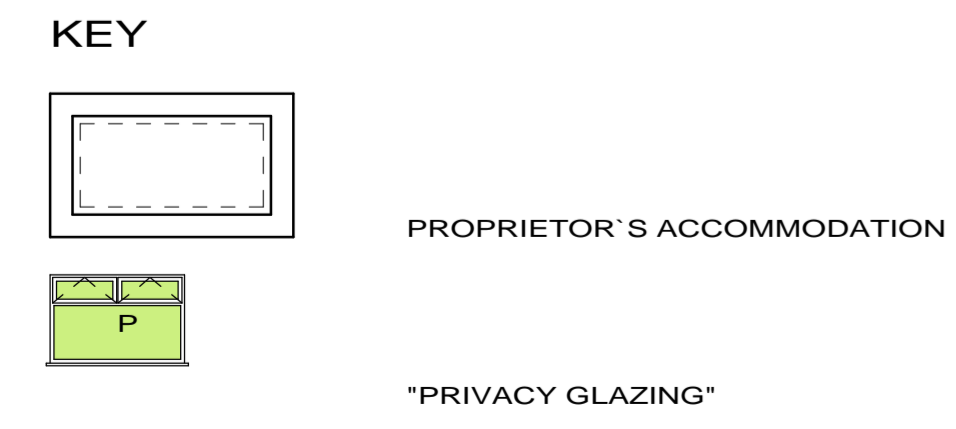

GABLE ELEVATION (CAR PARK)

A	3 No "STAFF CAR PARKING" SPACES ADDED TO REAR OF BUILDING	Rev.	RTH 04/04.13
---	---	------	--------------

Good & Tillotson Chartered Architects
 2 The Studios,
 318 Chorley Old Road,
 Bolton
 BL1 4JU
 Tel : 01204 497700
 Fax : 01204 497776
 E-mail : info@goodandtillotson.co.uk
 Web : www.goodandtillotson.co.uk

Client : Shutter Doors Property Services Limited	
Project : HATTON HOUSE PROPOSED "CHANGE OF USE" FROM OFFICES TO "BED AND BREAKFAST" GUEST HOUSE AND PROPRIETOR'S ACCOMMODATION	RIBA Chartered Practice
Drawing : Proposed Plans and Elevations	Date : 15th February 2013
Planning Drawing	Drawn : R.T.H.
Project No. : 1301	Scale : 1 : 100 @ A1 / 1 : 200 @ A3
Drawing Number : 10	Drawing Revision : A