


WARNING TO THE USER PURCHASERS
Property Misdescriptions Act 1991

These drawings are not to be used for any purpose other than that for which they are prepared. The drawings are not to be used for any other purpose without the written consent of the architect. 

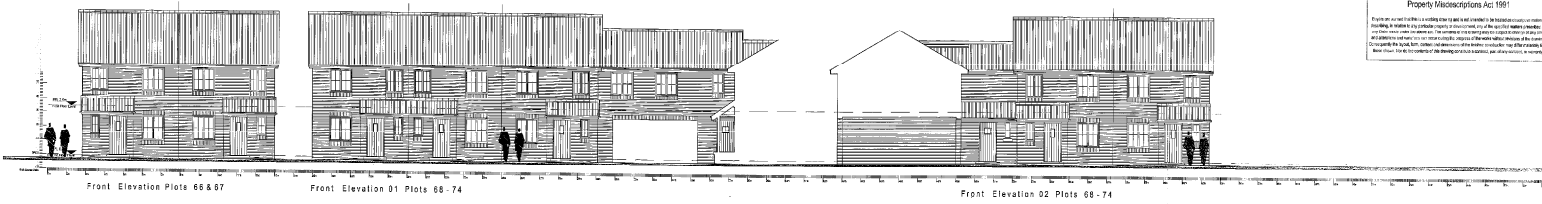

Front Elevation Plots 66 & 67

Front Elevation 01 Plots 68-74

Front Elevation 02 Plots 68-74



Rear Elevation 01 Plots 68-74


Rear Elevation 01 Plots 66 & 67

Rear Elevation 02 Plots 68-74


Side Elevation 01 Plots 66 & 67

**4 BEDROOM, 6 PERSON
SEMI-DETACHED / TERRACED**

ROOM SCHEDULE - METRIC	
LIVING	4.50m max x 3.75m max
KITCHEN	3.00m x 2.50m
B.C.	2.00m x 2.00m
BEDROOM 1	3.25m max x 2.50m max
BEDROOM 2	3.25m x 2.50m
BEDROOM 3	3.25m x 2.50m
BEDROOM 4	3.25m x 2.50m
ROOM SCHEDULE - IMPERIAL	
LIVING	15' 0" max x 12' 0" max
KITCHEN	10' 0" x 8' 0"
B.C.	6' 6" x 6' 6"
BEDROOM 1	10' 8" max x 8' 0" max
BEDROOM 2	10' 8" x 8' 0"
BEDROOM 3	10' 8" x 8' 0"
BEDROOM 4	10' 8" x 8' 0"
BATHROOM	6' 0" x 7' 0"
TOTAL FLOOR AREA: 71.2 SQ.M. / 287 SQ.FT.	

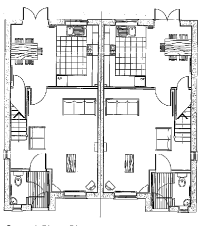


Ground Floor Plan Plots 66 & 67

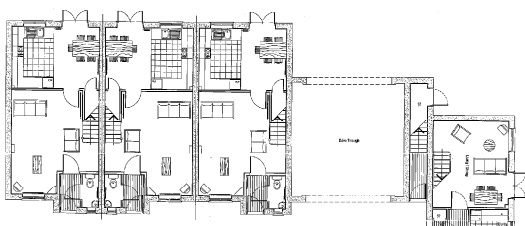

Ground Floor Plan Plots 68 & 74




Roof Plan Plots 66 & 67

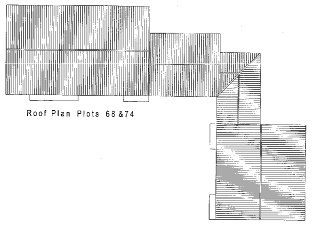


Roof Plan Plots 68 & 74

**2 BEDROOM, 2 PERSON
SEVERN**

ROOM SCHEDULE - METRIC	
LIVING	3.45m x 3.50m
KITCHEN	2.50m x 2.50m
BEDROOM 1	2.50m x 2.50m
BEDROOM 2	2.50m x 2.50m
BATHROOM	2.50m x 1.70m
ROOM SCHEDULE - IMPERIAL	
LIVING	11' 4" x 11' 4"
KITCHEN	8' 2" x 8' 2"
BEDROOM 1	8' 2" x 8' 2"
BEDROOM 2	8' 2" x 8' 2"
BATHROOM	8' 2" x 5' 6"
TOTAL FLOOR AREA: 45.0 SQ.M. / 154 SQ.FT.	

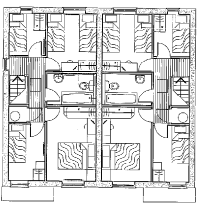

First Floor Plan Palmerton 4
Plots 66, 67, 68, 69, 70, 73 & 74

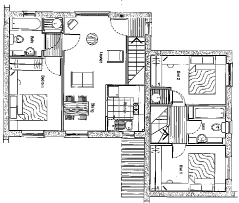

First Floor Plan Washington Severn
Plots 71 & 72

CHOPLEY ARCHITECTURAL
DRAWINGS
1/16/2006
BARRATT HOMES

BARRATT HOMES MANCHESTER

Barratt Homes Manchester
(A Division of BOW Trading Ltd)
2, BRIDLEY ROAD
CITY PARK
MANCHESTER
M16 9AG
Tel: 0161 852 3161
Fax: 0161 852 2828

7 King Lane, Cheshire
Plans and Elevations
Scale: 1:10

DATE: 10/11/05
DRAWN: JRM
CHECKED: JRM
DATE: 10/11/05