


Floor Plan: 1:250

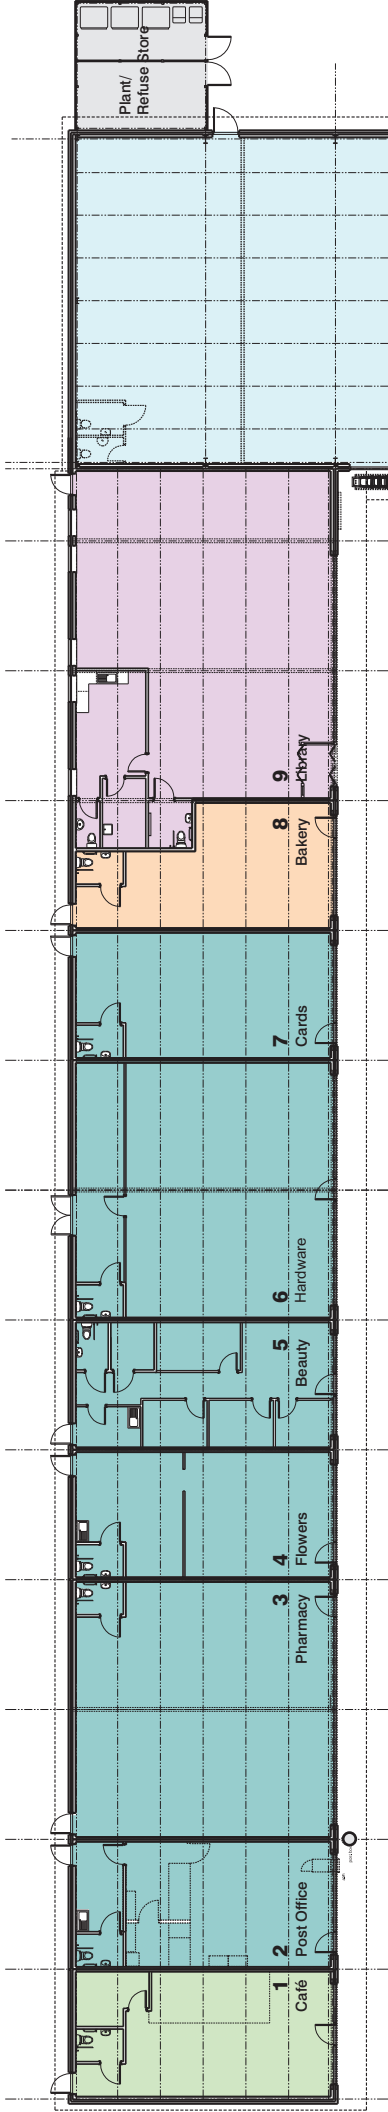

Site Layout: 1:500



Unit	Category	m2	sq ft	Cars	per m2
Unit 1	Café A3	69.3	746	9	8
Unit 2	Shop A1	69.3	746	4	17
Unit 3	Shop A1	141.5	1,523	7	20
Unit 4	Shop A1	69.3	746	4	17
Unit 5	Shop A1	69.3	746	4	17
Unit 6	Shop A1	141.5	1,523	7	20
Unit 7	Shop A1	69.3	746	3	23
Unit 8	Bakery/ Takeaway A5	194.4	2,093	6	9
Unit 9	Library D1	372.6	4,011	10	14
Unit 10	Convenience Store A1	1,253.1	13,488	27	14
TOTAL				81	

L 02/05/13 Car Park extended rearranged; Cycles, Planting, Sign; Tenants fit-out requirements
 PE
 PLANNING
 rev date description by

status: **PLANNING**
 client:



NORTHERN TRUST GROUP
The Carrington Centre
 Ecclestone

drawing title: **Local Centre Site Layout and Floor Plan**
 drawing no: **1805-131-L**

scale: 1:500; 1:250 sheet: A3
 date: 18/12/12 by: PE
 checked: PE

Architects & Urban Evolution
 paddock johnson partnership
 Studio 2 The Lyceum, Bath Street, Port Sunlight, Wirral, CH64 4UJ
 T: 0151 643 1234 E: admin@pjd.co.uk W: www.pjd.co.uk
 Practice: Johnson Partnership Limited Registered England and Wales No. 08984267 Address: as above