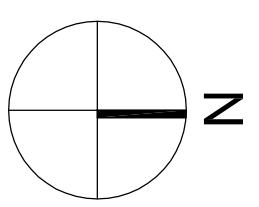
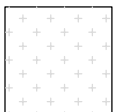
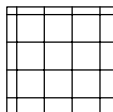
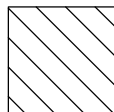

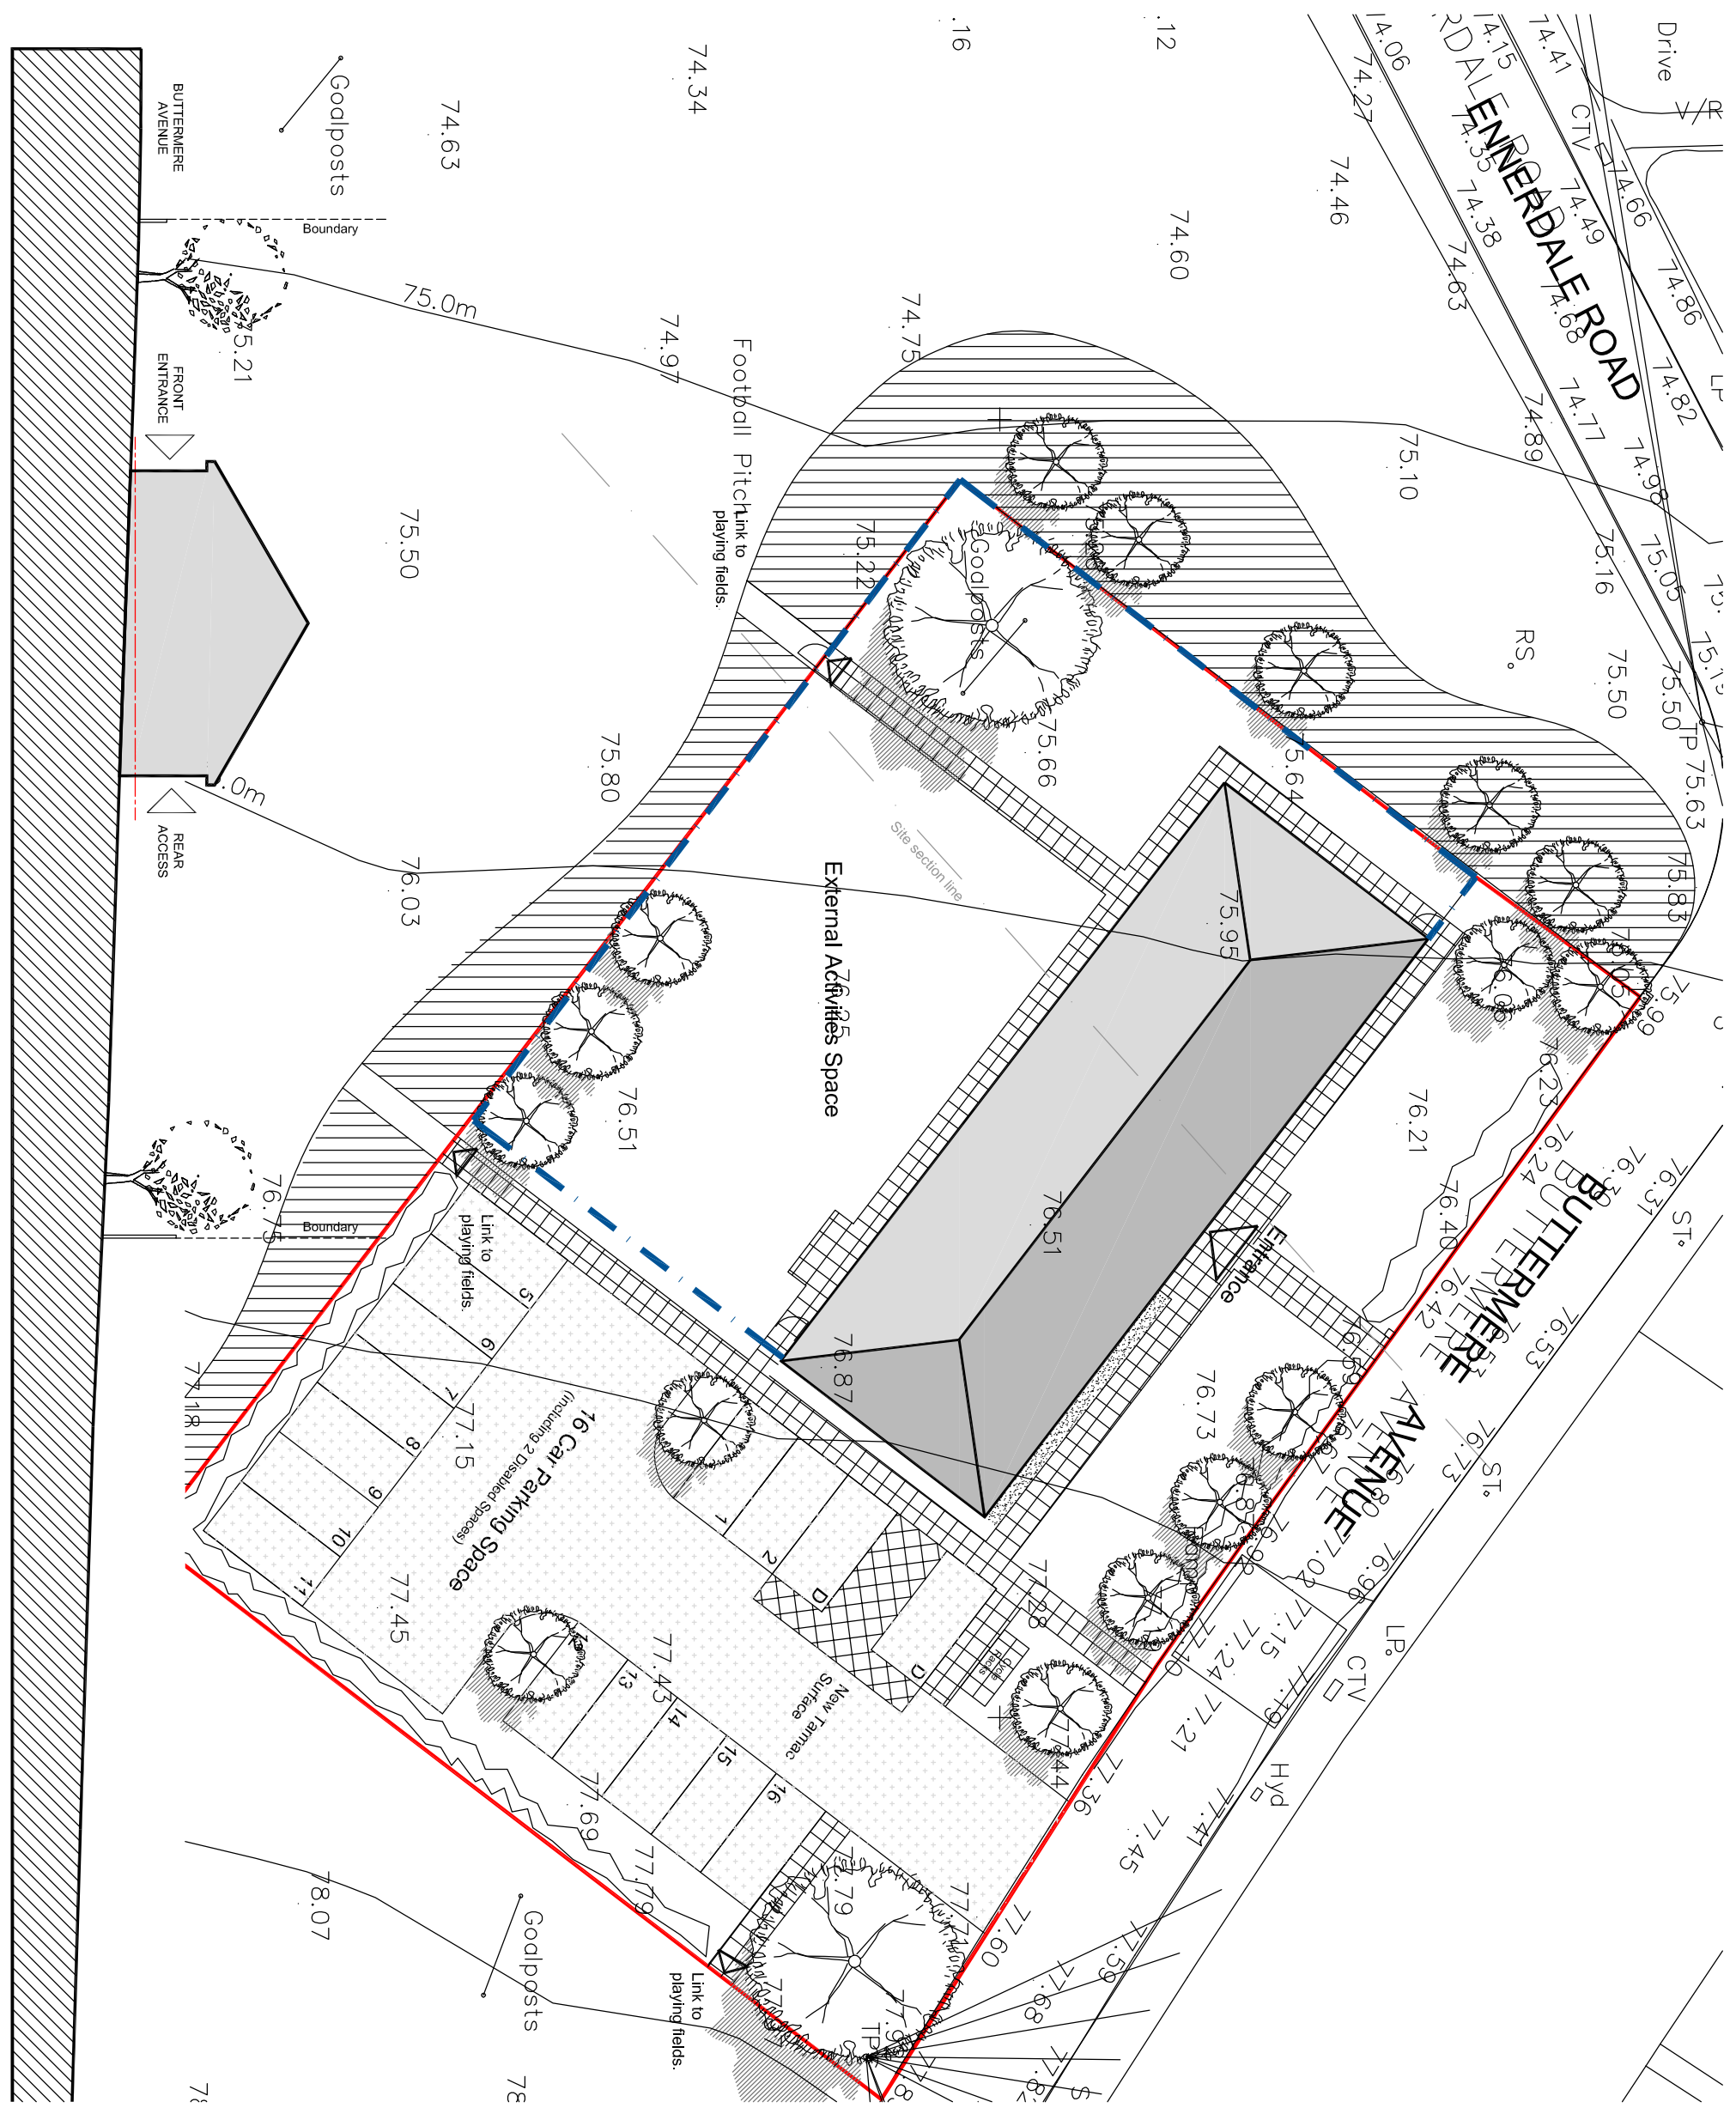


This drawing & design is the copyright of Mimar architecture Ltd and may not be reproduced in any way without prior written consent.
 Do not scale from this drawing.
 Any discrepancies on this drawing or between drawings are to be reported to this office.
 Unless specifically specified these drawings are not to be used for construction.



Key to Areas

-  Tarmac Access Road To Car Park
-  Paving to LA Approval
-  Buffer Zone - Landscaping to anti-climb fence
-  Proposed New fencing to be 2.4m high anti-climb fences



SITE SECTION

Client:
 Redrow Homes
 Taylor Wimpey

Project:
 Gillibrands Community Centre
 Chorley, Lancashire

www.mimararchitecture.com
 Bruce Court, 25a Hale Road, Altham, Cheshire, WA14 2EY
 T: 0333 123 5115 e: info@mimararchitecture.com
 Company Reg No. 7241272

Drawing Title:
 Proposed Site Plan

Project No.: M162 **Drawing No.:** SP-01 **Scale:** 1:250 **Revision:** - **Date:** APR 13

3 Green Street, Little Germany, Bradford, BD1 5HG
 T: 0333 123 5115

