


This drawing & design is the copyright of Mimir architecture Ltd and may not be reproduced in any way without prior written consent.


Do not scale from this drawing.

Any discrepancies on this drawing or between drawings are to be reported to this office.


Unless specifically specified these drawings are not to be used for construction.

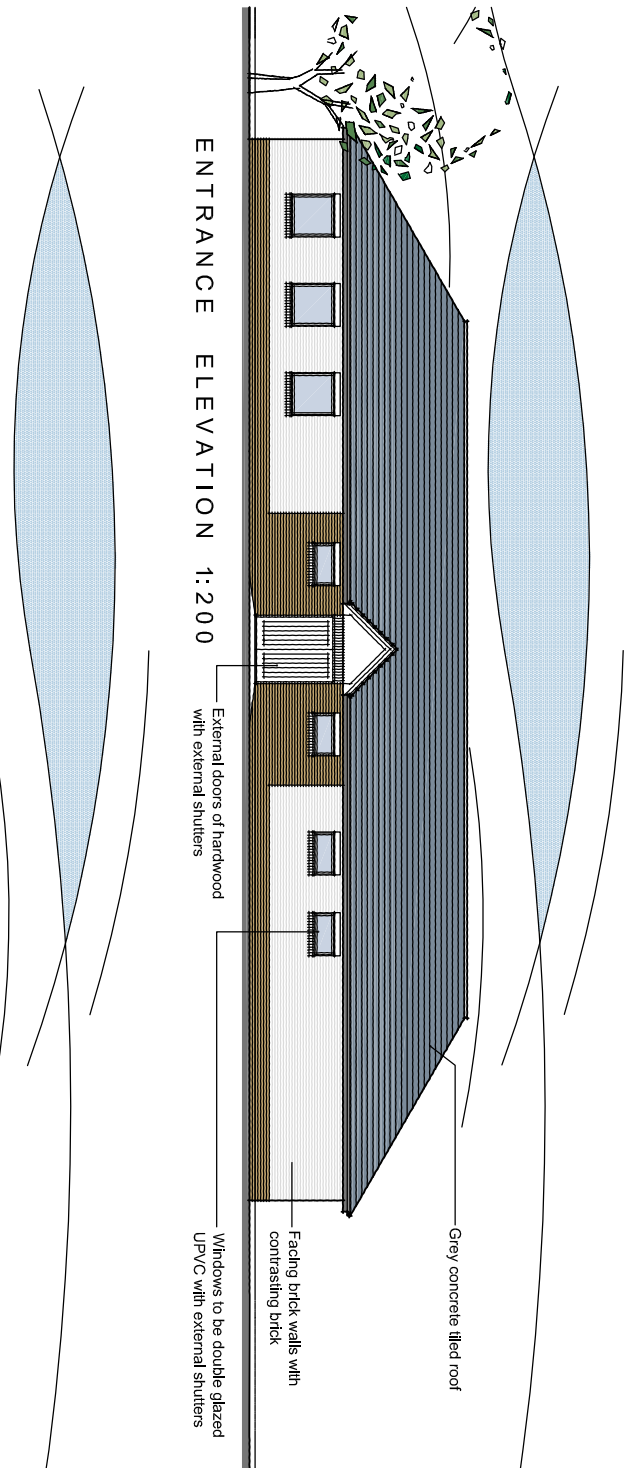


ENTRANCE ELEVATION 1:200

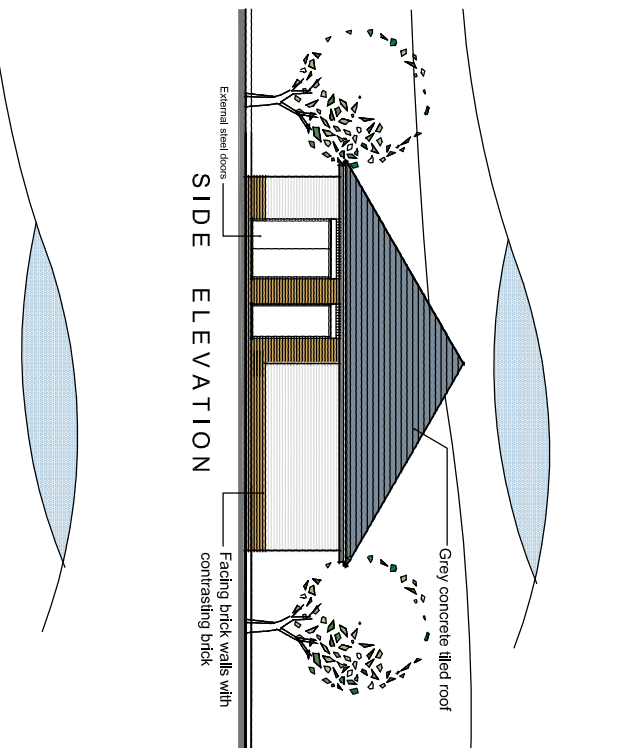


SIDE ELEVATION

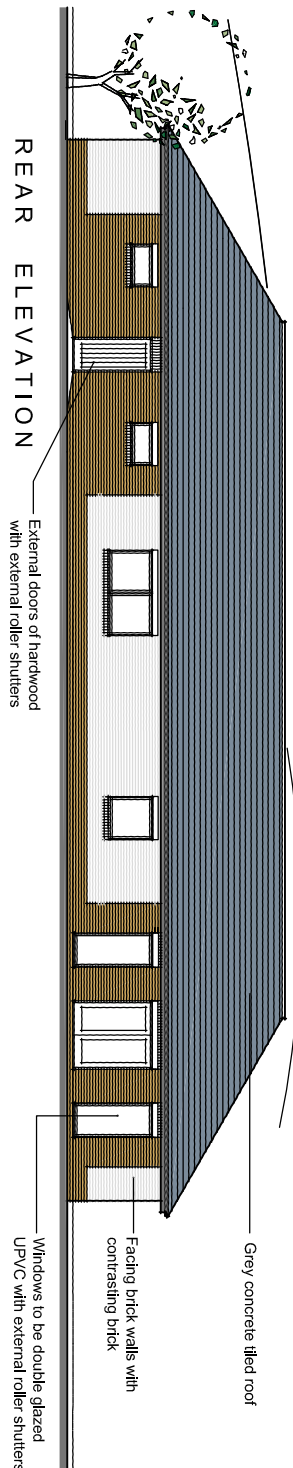

REAR ELEVATION

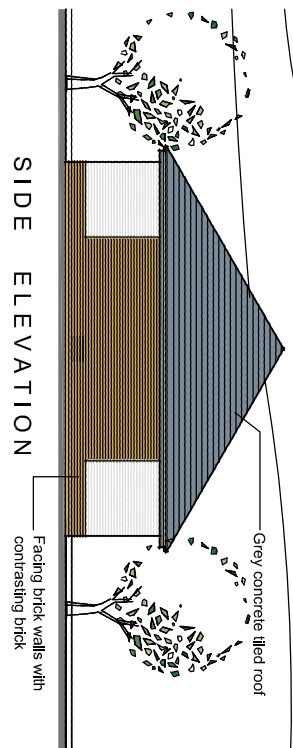

SIDE ELEVATION

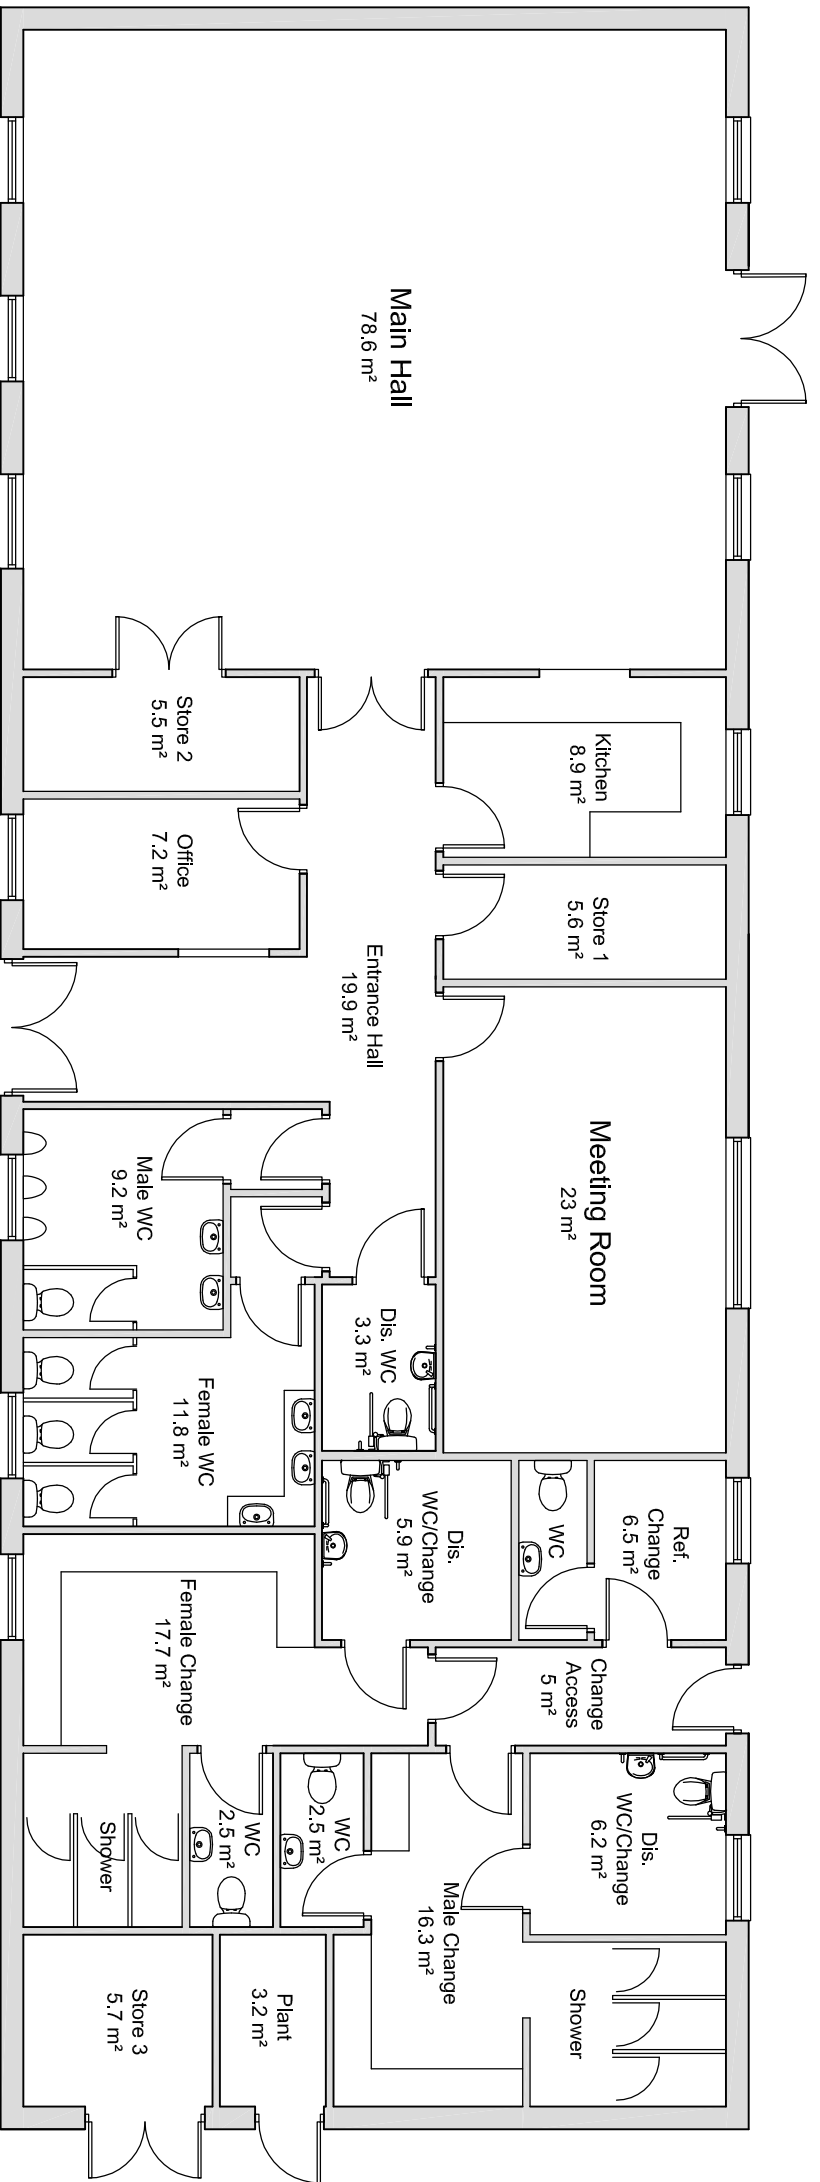

GROUND FLOOR PLAN 1:100



www.mimirarchitecture.com
 Bruce Court, 25a Hale Road, Altrincham, Cheshire, WA14 2EY
 T: 0333 123 5115 e:info@mimirarchitecture.com
 Company Reg No. 7241272

Project:
 Gillibrands Community Centre
 Chorley, Lancashire

Client:
 Redrow Homes
 Taylor Wimpey

Drawing Title:
 Proposed Plans
 & Elevations

Project No.	Drawing No.	Scale	Revision	Date
M162	P-01	1:100/200	-	APR 13

3 Green Street, Little Germany, Bradford, BD1 5HG
 T: 0333 123 5115

