




This drawing is copyright and must not be reproduced or copied to any third party without the written permission of DP Architectural Services Ltd. All dimensions must be checked on site. Only figured dimensions to be worked from. Discrepancies must be reported to DP Architectural Services Ltd before proceeding.

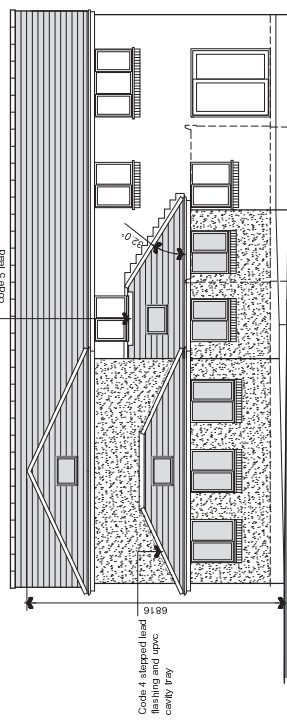

Rear Elevation Proposed
Scale 1:100

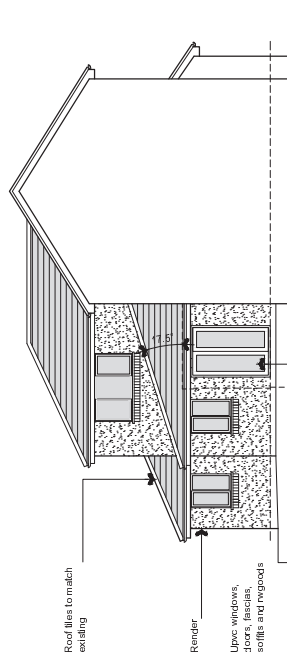


Side Elevation
Scale 1:100

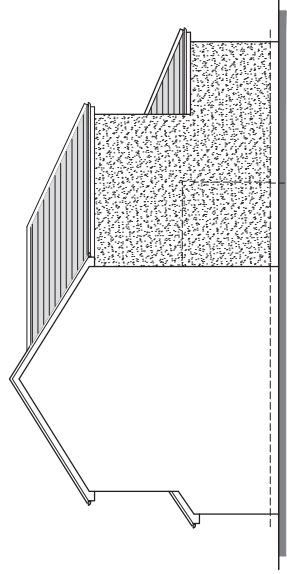


Side Elevation
Scale 1:100


Lightened glass to glazing below 800mm above ft

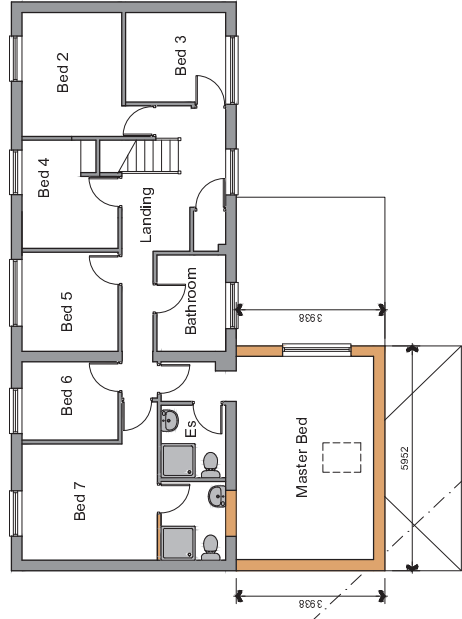

First Floor Plan - Proposed
Scale 1:100

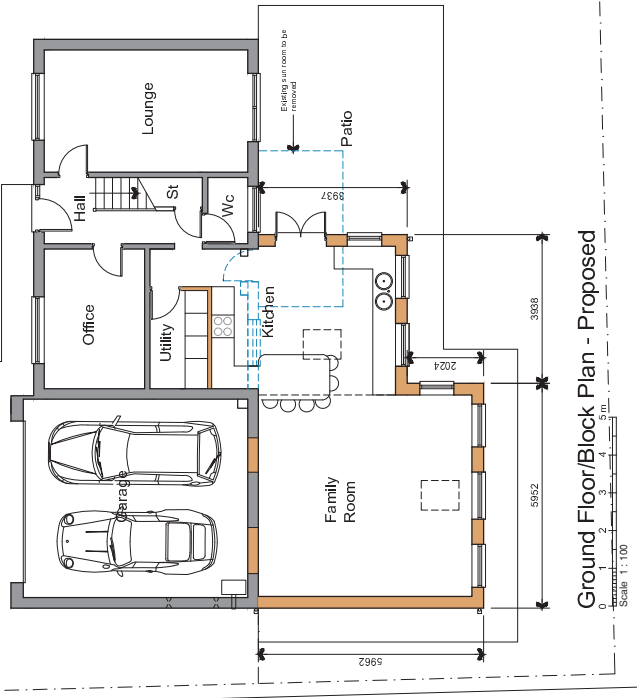

Ground Floor/Block Plan - Proposed
Scale 1:100

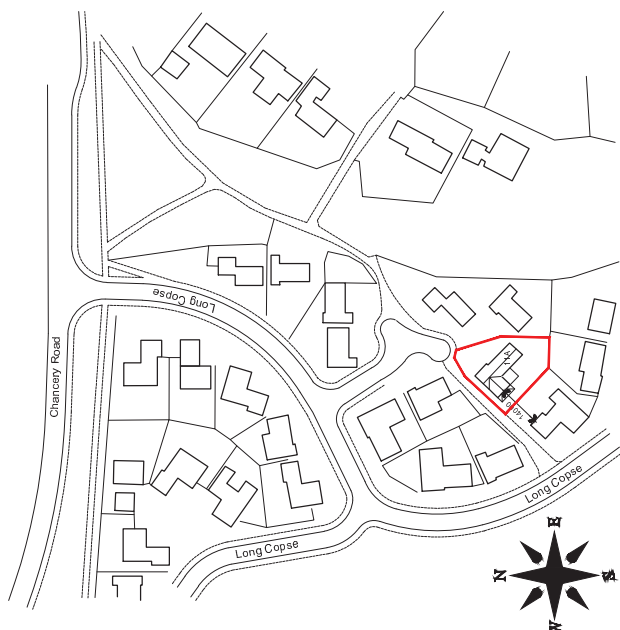

Location Plan
Scale 1:1250

 DP Architectural Services Ltd 8 Mallards Walk Chobley Village Chobley PR5 6AY t. 02877 595109 f. 01772 534840 e. dp@umels@btconnect.com	Client Mr R Kitcham 11a Long Copse Chobley Village PR5 7TH	Project Two storey Rear extension	Drawings Plans as Proposed
	Plans #/2s 02 Date May 13	Job No 2019_06 Scale 1:100/250	Drawing no 02 Revision A