

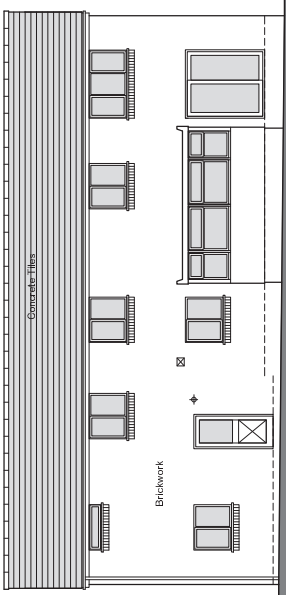



This drawing is copyright and must not be reproduced or copied to any third party without the written permission of DP Architectural Services Ltd. All dimensions must be checked on site. Only figured dimensions to be worked from. Discrepancies must be reported to DP Architectural Services Ltd before proceeding.

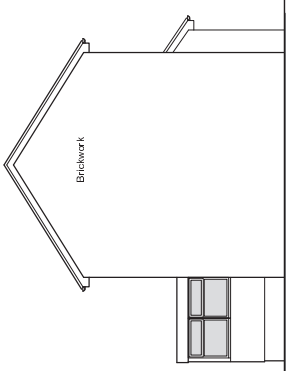


Rear Elevation

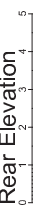


Side Elevation

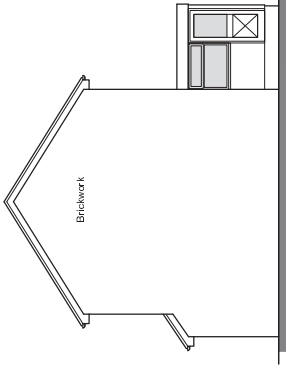


Side Elevation

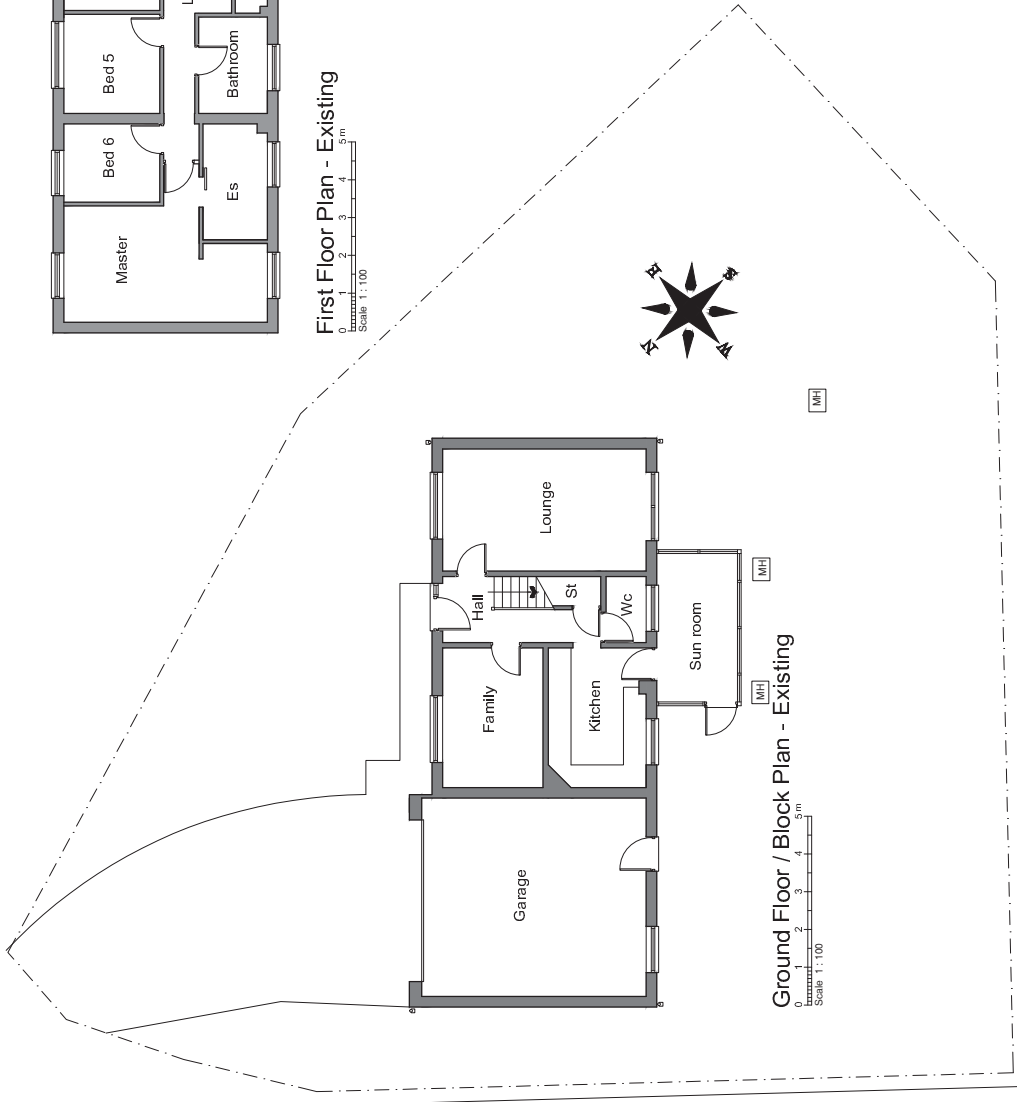

Ground Floor / Block Plan - Existing

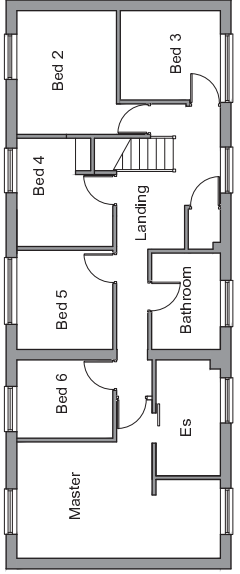

First Floor Plan - Existing

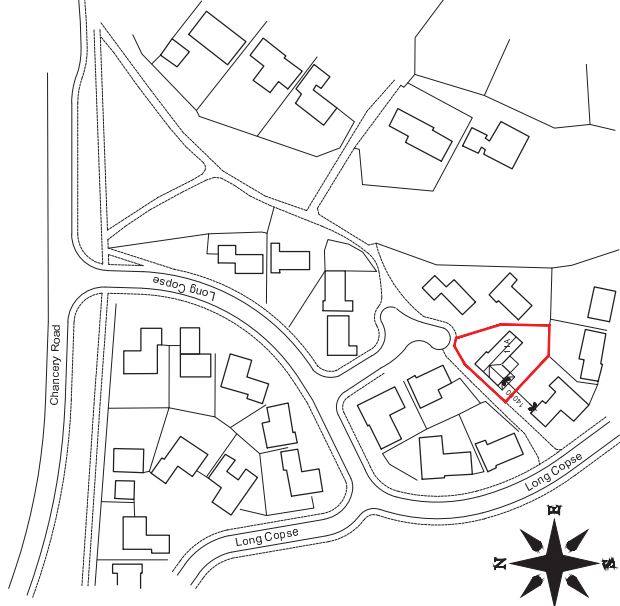

Location Plan



<p>DP Architectural Services Ltd 8 Mallards Walk Chorley-le-woods PR5 6AY m. 07877 595109 01772 534840 e. dp@umels@tiscali.co.uk</p>	<p>Client Mr R Kitcham 11a Long Copse Newby Village PR7 1TH</p>	<p>Project Two storey Rear extension</p>	<p>Drawings Plans as Existing</p>
	<p>Sheet #/26 02 Date Dec 11</p>	<p>Job No 2011 290 Scale 1:100/250</p>	<p>Drawing no 01 Revision</p>