


GENERAL NOTE:  
do not scale the drawing.  
The drawings are for information only and are not to be used for construction without the approval of the architect. The architect's liability is limited to the design and construction of the building. The architect is not responsible for any errors or omissions in the drawings. The drawings are the property of the architect and are not to be reproduced without the written consent of the architect.

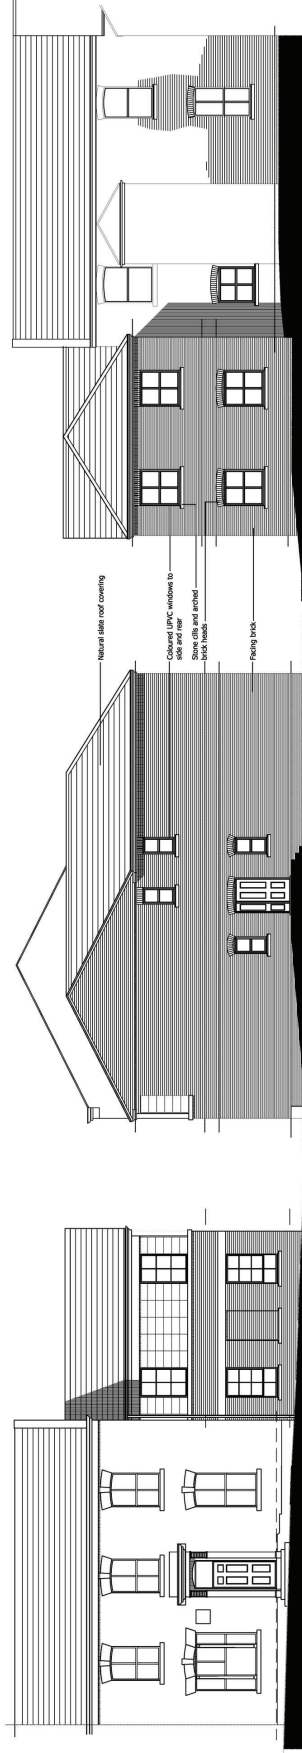

ELEVATION TO ST. GEORGES STREET


SIDE ELEVATION

REAR ELEVATION


Natural slate roof covering  
Recessed UPVC windows to side and rear  
Stone cills and arched brick heads  
Paving brick




DETAILED ELEVATION TO PROPOSED EXTENSION 1:50

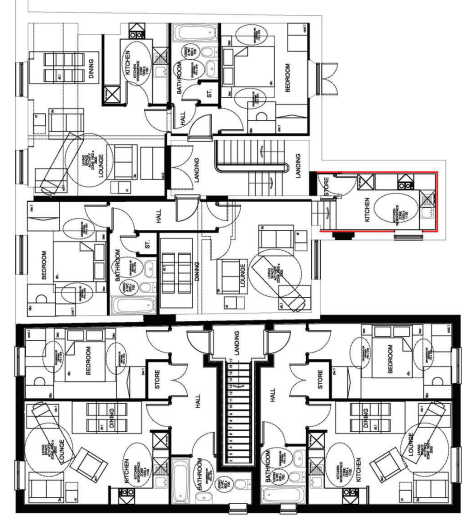


FIRST FLOOR PLAN

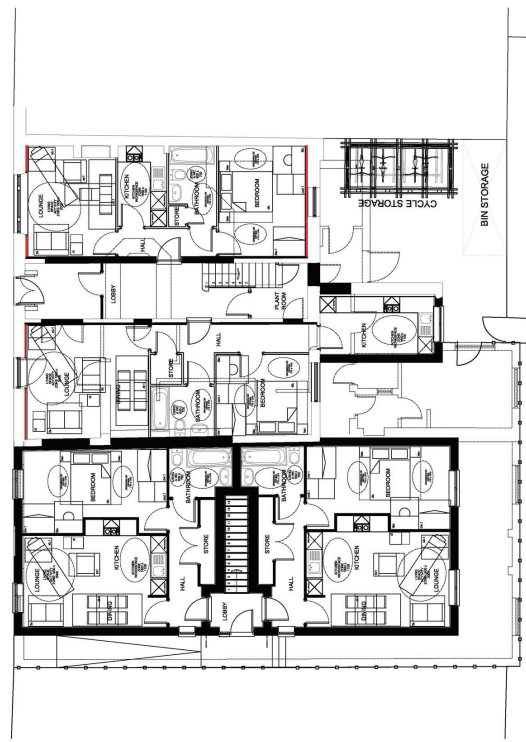

GROUND FLOOR PLAN

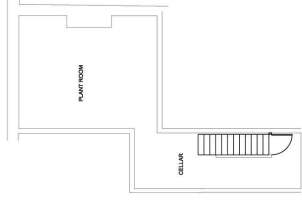

BASEMENT PLAN

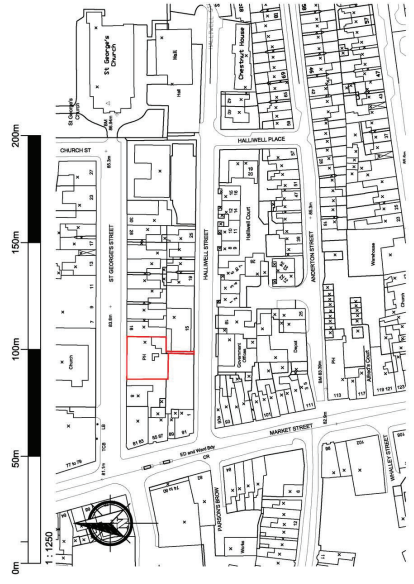

SITE LOCATION PLAN SCALE 1:1250

A 24/05/13 MCK Plans not submitted altered further to clients  
Per Date By Description  
Client  
PROJECT  
PROGRESS HOUSING GROUP

**mck associates limited**  
architecture | building surveying | urban design  
burmby way ■ 48 waiting street road ■shawwood ■ preston ■ pr2 8bp  
tel: 01772 774763 fax: 01772 774767 email: info@mckassociates.co.uk

FORMER HARRIS BAR  
10-14 ST. GEORGES STREET  
CHORLEY

PROPOSED PLANS & ELEVATIONS

MCK	Client	Date	Drawn By	Checkd By	Scale
		13/05/13			1:1250, 1:50
		12-128			P-001
					FEB 2013
					A