



GENERAL NOTE:
do not scale the drawing.
discrepancy shall be immediately reported and resolved prior to work commencing.
for information only, the drawings are not to be used for construction purposes without the written consent of the architect.
copyright reserved to mck associates ltd, and this drawing may not be used or reproduced without prior written consent.

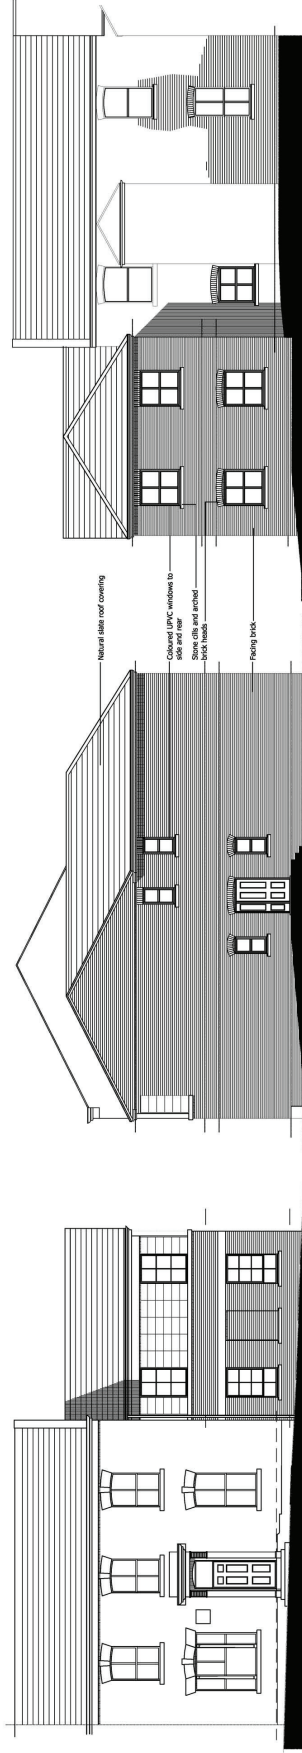


ELEVATION TO ST. GEORGES STREET SIDE ELEVATION REAR ELEVATION DETAILED ELEVATION TO PROPOSED EXTENSION 1:50




DETAILED ELEVATION TO PROPOSED EXTENSION 1:50

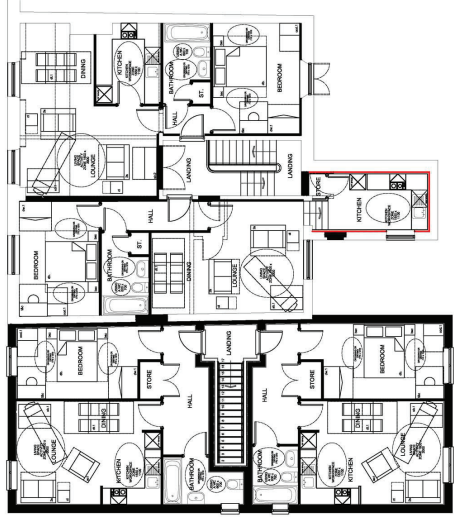


FIRST FLOOR PLAN

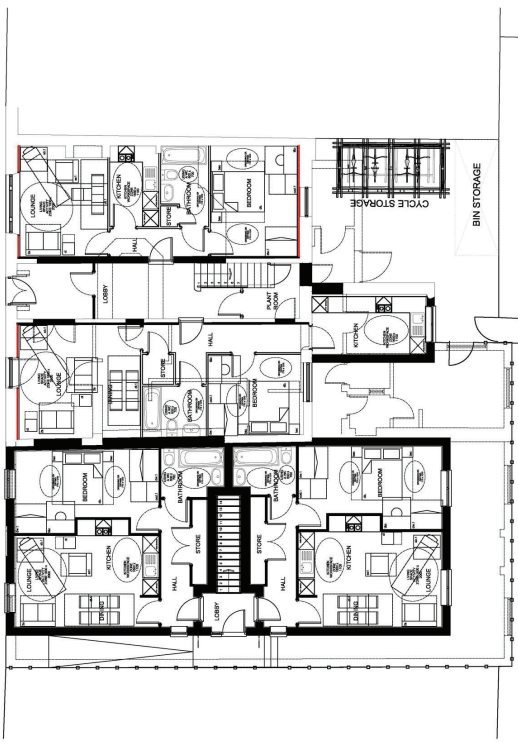

GROUND FLOOR PLAN

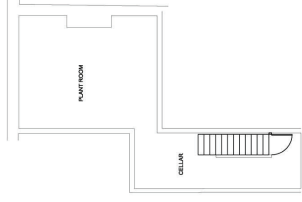

BASEMENT PLAN

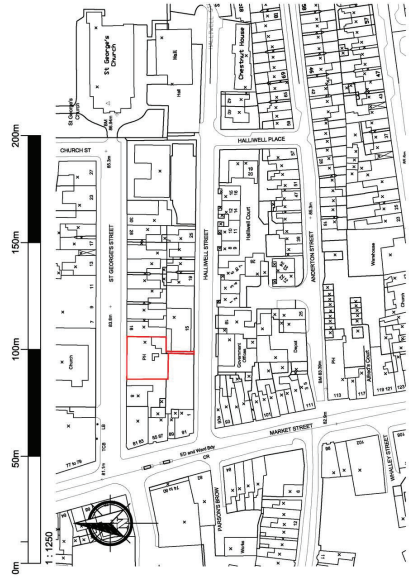

SITE LOCATION PLAN SCALE 1:1250

A 24/05/13 MCK Plans not submitted/ altered further to clients
Per: Date: By: Description:

Client: Progress Housing Group



burmby villa ■ 48 waiting street road ■shawwood ■ preston ■ pr2 8bp
Project: 17/277426 to loc: 1717271 urban design@mkassociates.co.uk
FORMER HARRIS BAR
10-14 ST. GEORGES STREET
CHORLEY

PROPOSED PLANS & ELEVATIONS

Client:	126, 1100, 11200	Date:	FEB 2013
Per:	12-128	Drawn By:	P-001
Rev:		Scale:	A