


A2 Size

DO NOT SCALE. USE DIMENSIONS SHOWN. SUBJECT TO CITY, STATE, FEDERAL, NECESSARY CONSTRUCTION, AND ALL APPLICABLE REGULATIONS AND ORDINANCES. DRAWINGS ARE SUBJECT TO COMMENT AND AMENDMENT. APPROVALS ARE REQUIRED TO OBTAIN FULL PLANNING AND BUILDING REGULATIONS APPROVAL.

Revision	Notes	Date	Drawn
A	Access point amended following updated site boundary	25.05.13	PD
B			

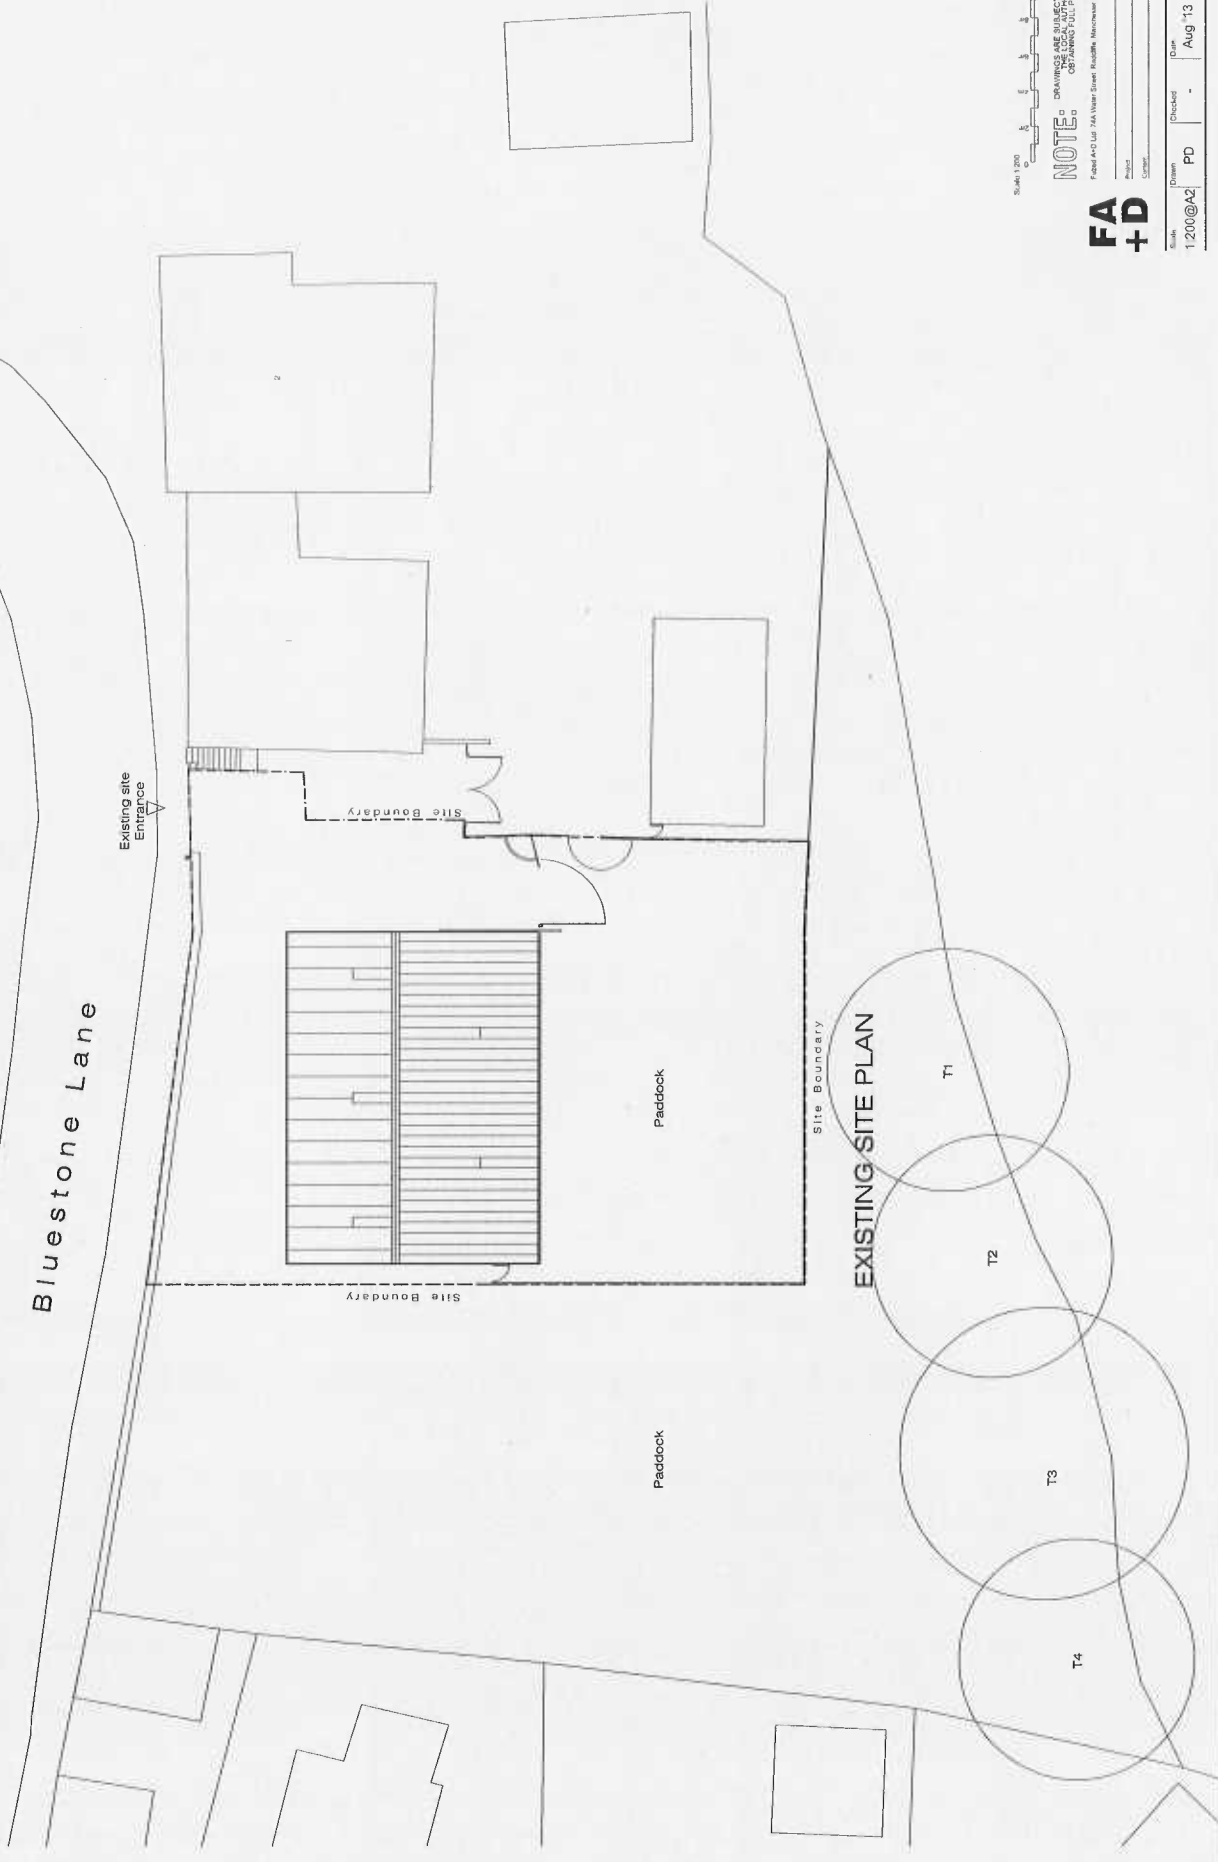

Scale: 1:200

NOTE DRAWINGS ARE SUBJECT TO COMMENT AND AMENDMENT. APPROVALS ARE REQUIRED TO OBTAIN FULL PLANNING AND BUILDING REGULATIONS APPROVAL.

Filed And Lodged With Water Street Records, Melbourne, MSB 024 - 7/13/13, 01/17/13, MSB 024 - 7/13/13, 01/17/13

FA + D

Scale	Drawn	Checked	Date	Command No.	Draw No.	File
1:200@A2	PD	-	Aug '13	1111	1.01	A

Project: Site of Bluestone Lane, Mawdesley
 Client: Existing Site Plan