

1. This drawing is the property of David Chapman Associates and is not to be used for any other purpose without the written consent of David Chapman Associates.

Drawing Revision List

No.	Date	Name	Revision
-	-	-	-

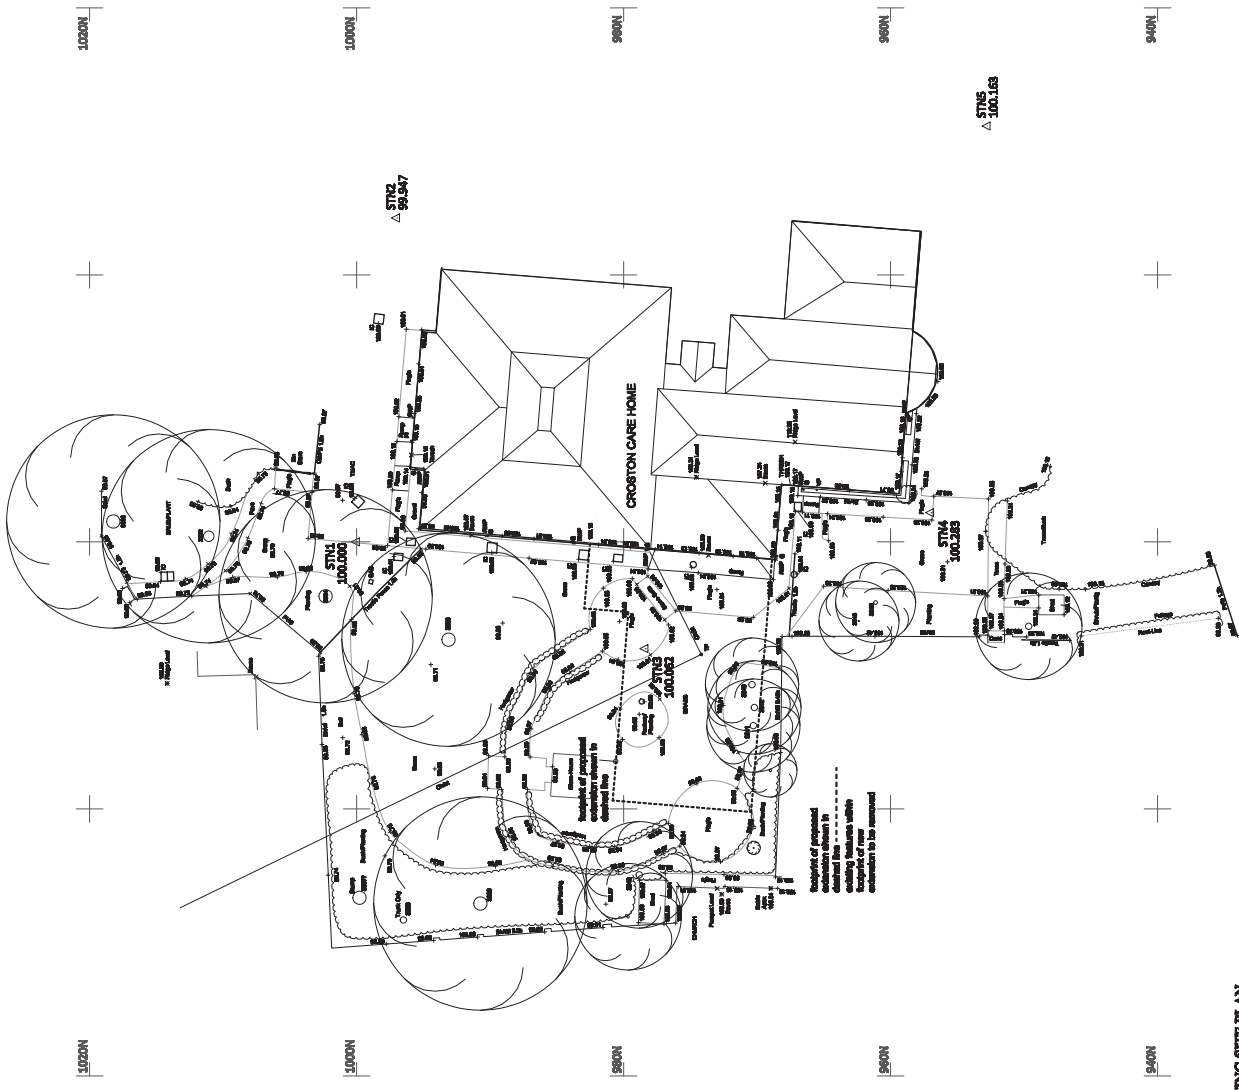

David Chapman Associates
architects
 4 Lansdowne Road, Dublin 4
 8th Floor, Lansdowne Road
 Dublin 4, D04 R028
 Tel: 01 454 2201
 Fax: 01 454 7202
 Email: enquiries@dca.ie

THE EXISTING SITE & ROOF PLAN
 Project: PROPOSED EXTENSION TO CROSTON PARK CARE HOME
 TOWN ROAD CROSTON
 Client: PARKLANE HEALTHCARE
 Date: 18-07-13
 Drawn: EOB
 Checked: —
 Scale: 1:200 @ A1
 Drawing No: 13:03:14
 No: —