


PEMBERTON HOUSE FARM, CHORLEY

to be reclaimed as

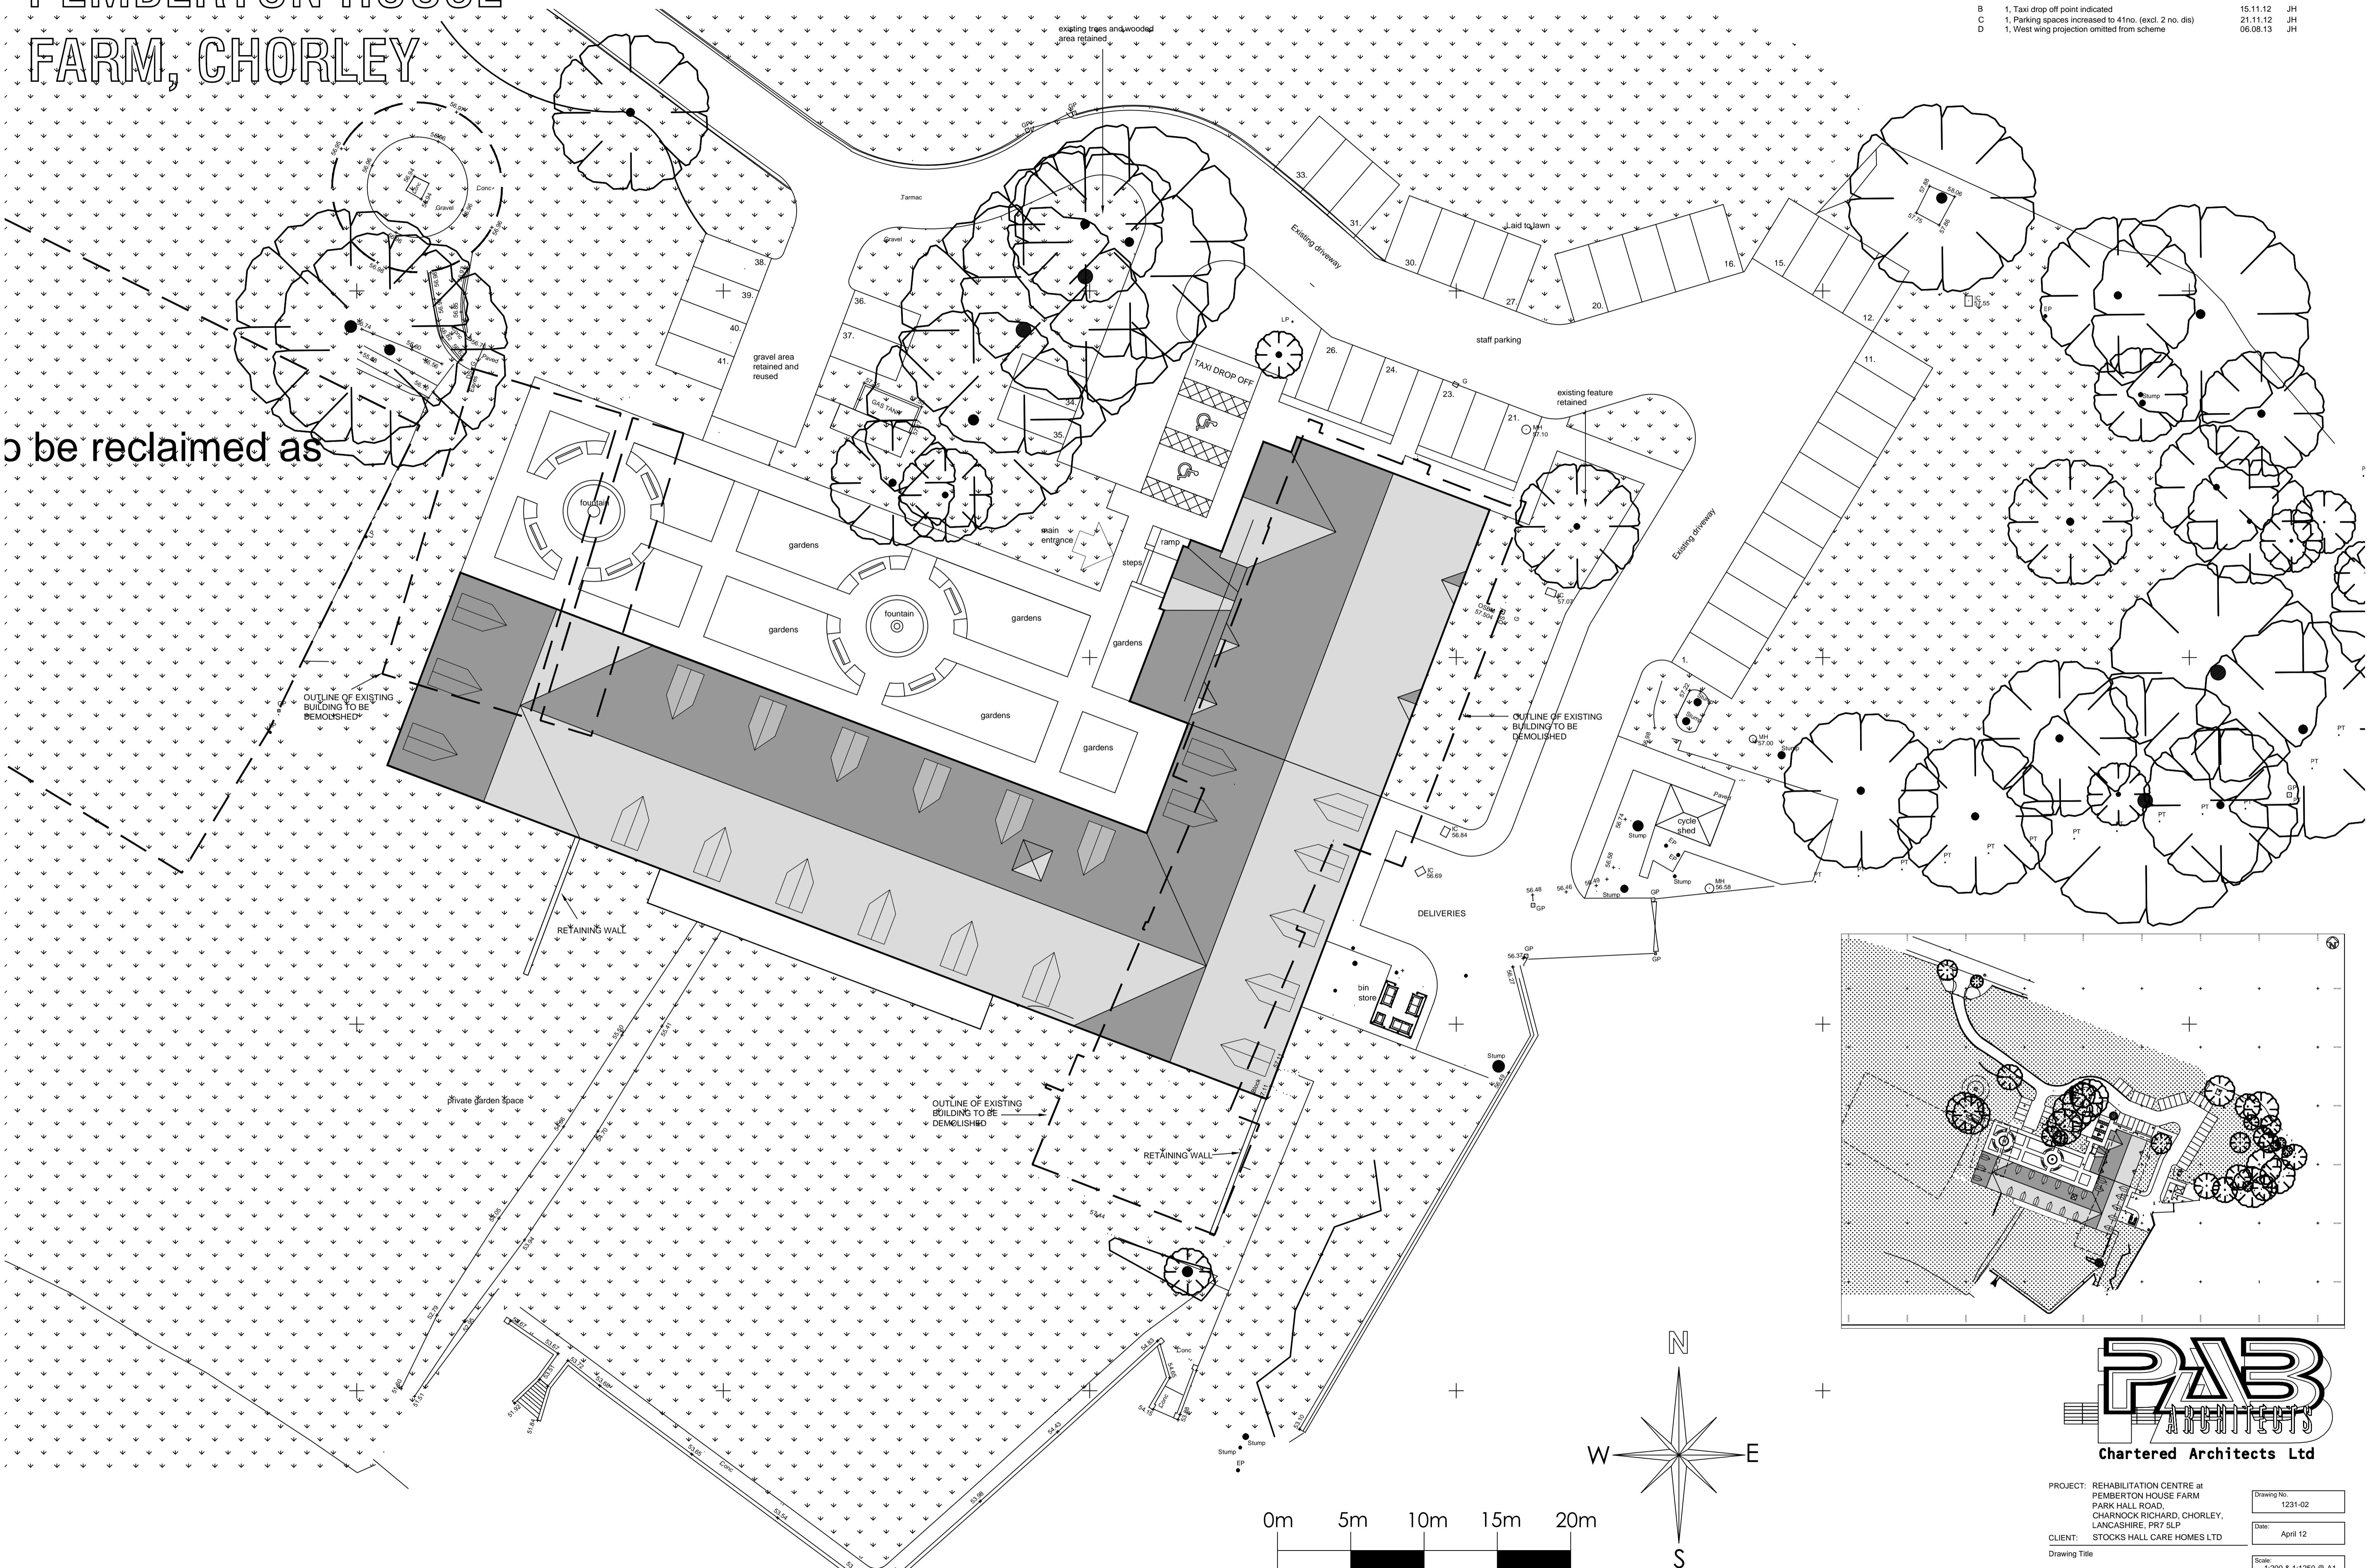

RevNo	Revision note	Date	Signature Checked
A	1. Proposed development reduced in size by omitting projection to Southeast Corner.	12.11.12	JH
B	1. Taxi drop off point indicated	15.11.12	JH
C	Parking spaces increased to 41no. (excl. 2 no. dis)	21.11.12	JH
D	1. West wing projection omitted from scheme	06.08.13	JH



Chartered Architects Ltd

PROJECT: REHABILITATION CENTRE at

PARK HALL ROAD,
CHARNOCK RICHARD, CHORLEY,
LANCASHIRE, PR7 5LP

CLIENT: STOCKS HALL CARE HOMES LTD

Drawing Title

Scale: 1:200 & 1:1250 @ A1

PROPOSED SITE PLAN

Revision: D

Renaissance Studio, 1 Derby Street, Leigh, Lancashire WN7 4PF
Telephone: 01942 676360 . Fax: 01942 682084
Email: paul.baines@btconnect.com . www.pabarchitects.co.uk