


ELEVATIONS 1:100

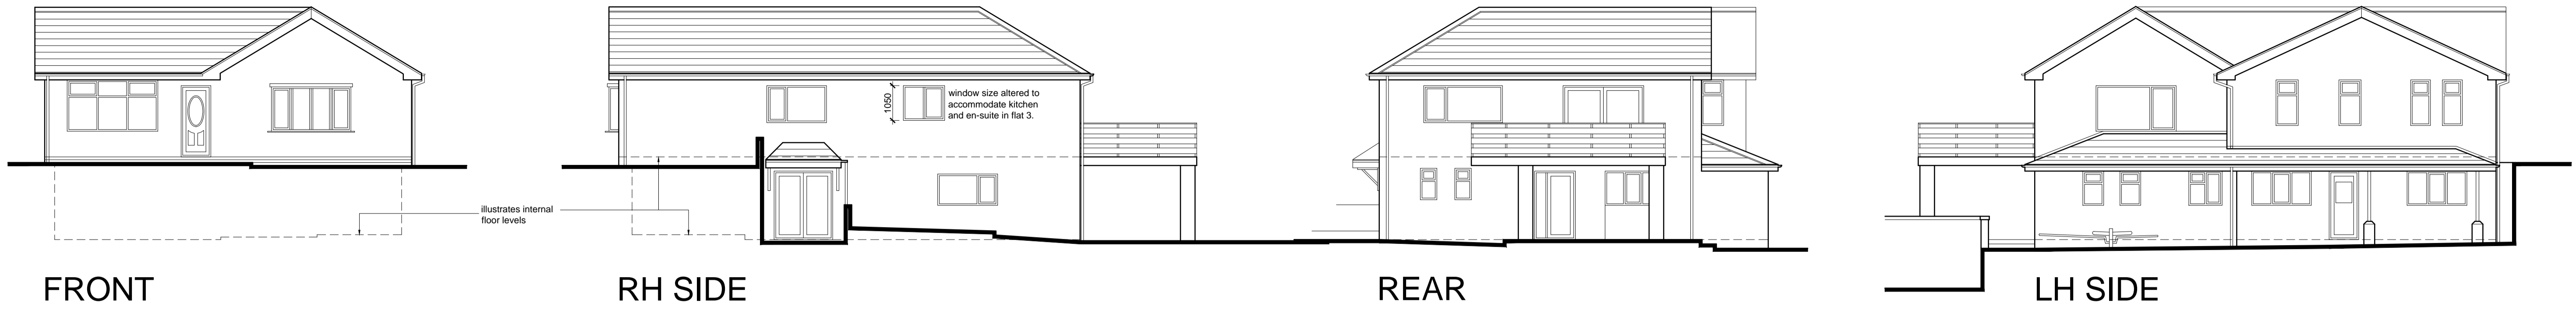


FRONT


RH SIDE

REAR

LH SIDE

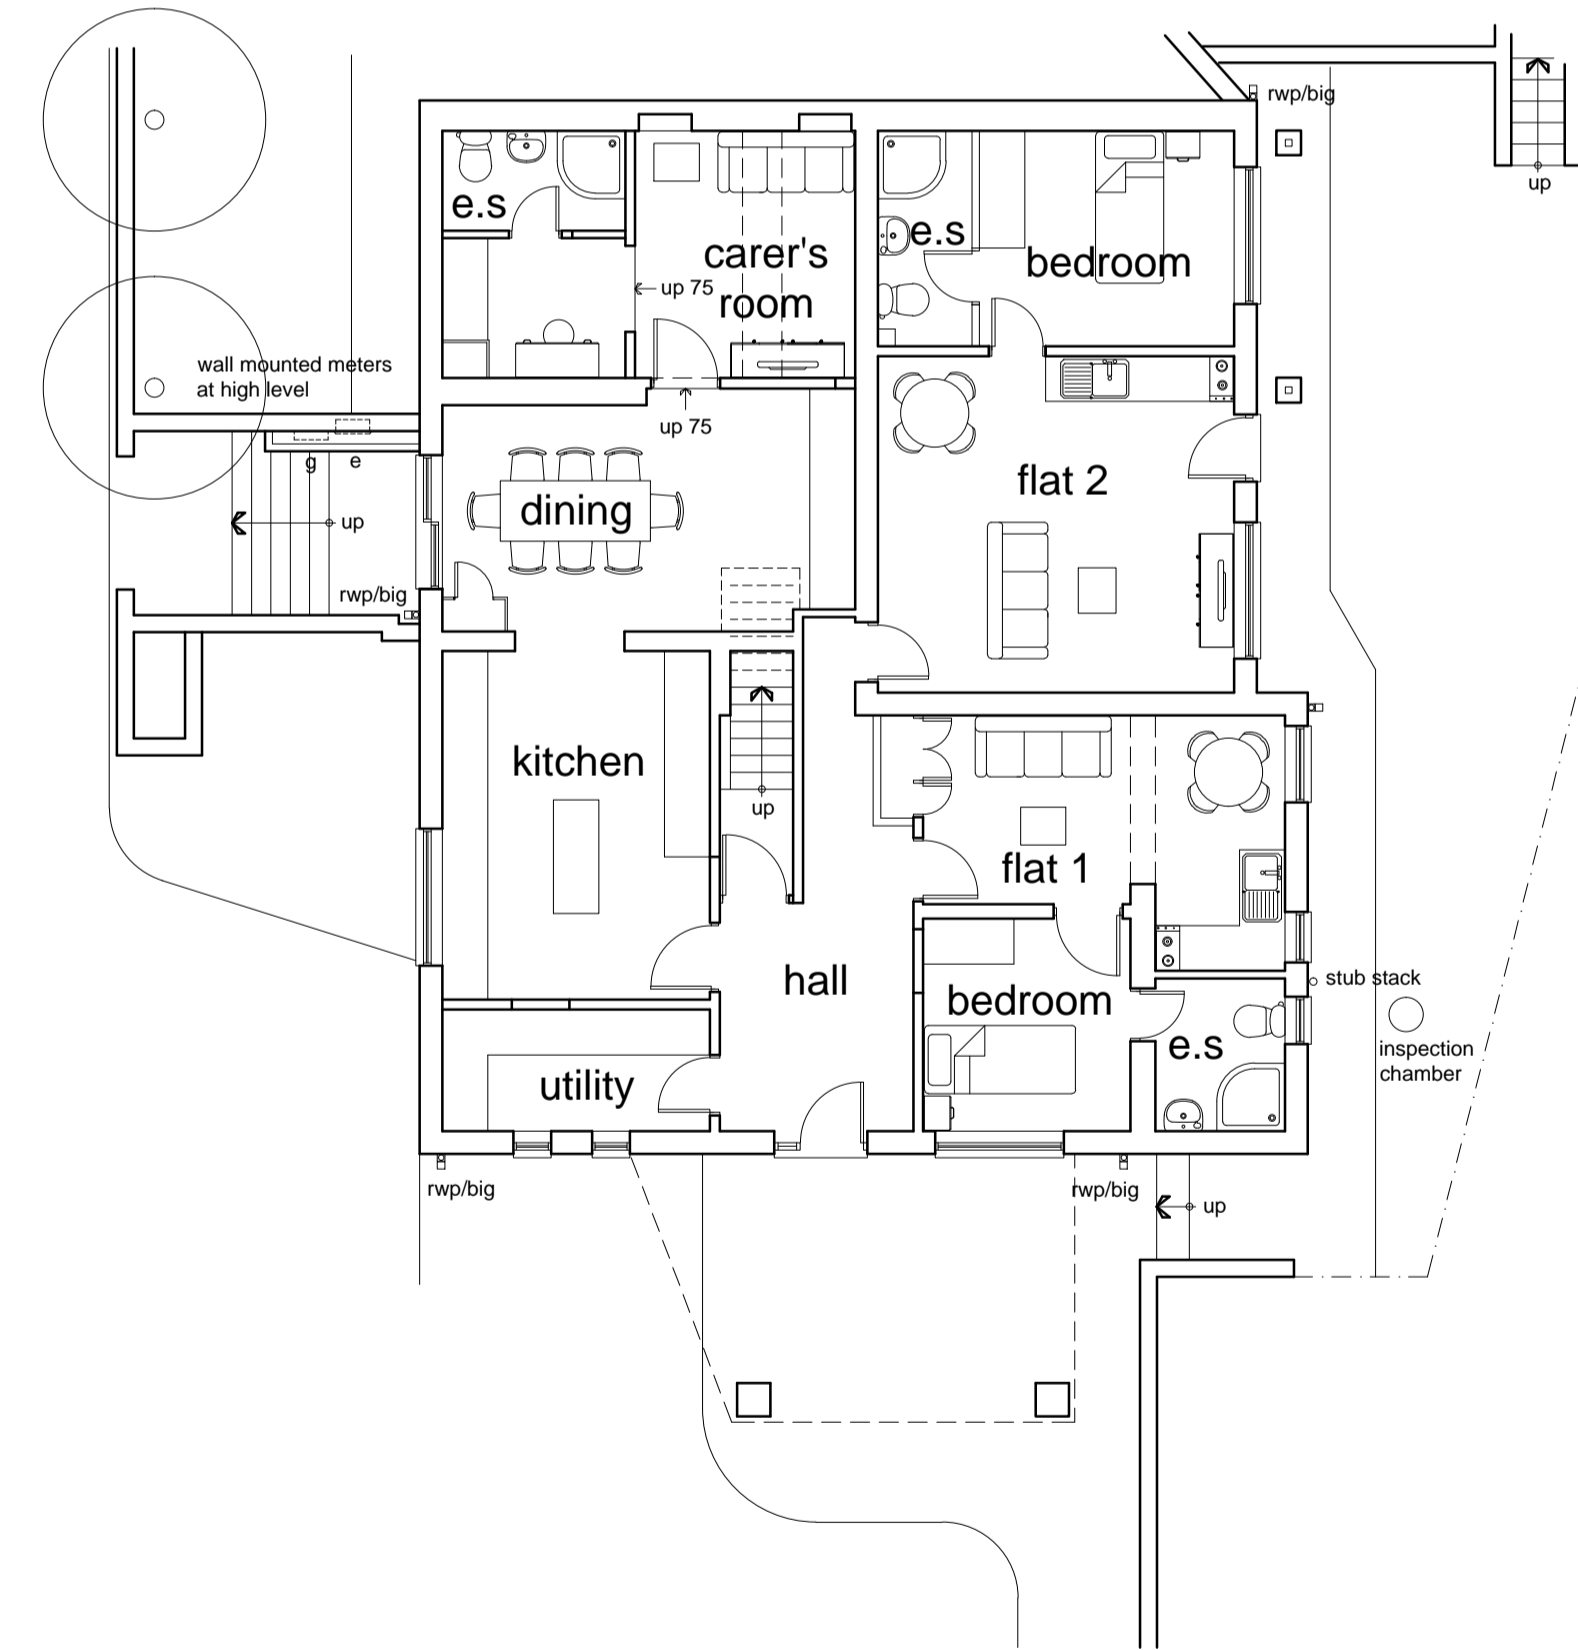


LOWER GROUND FLOOR PLAN 1:100

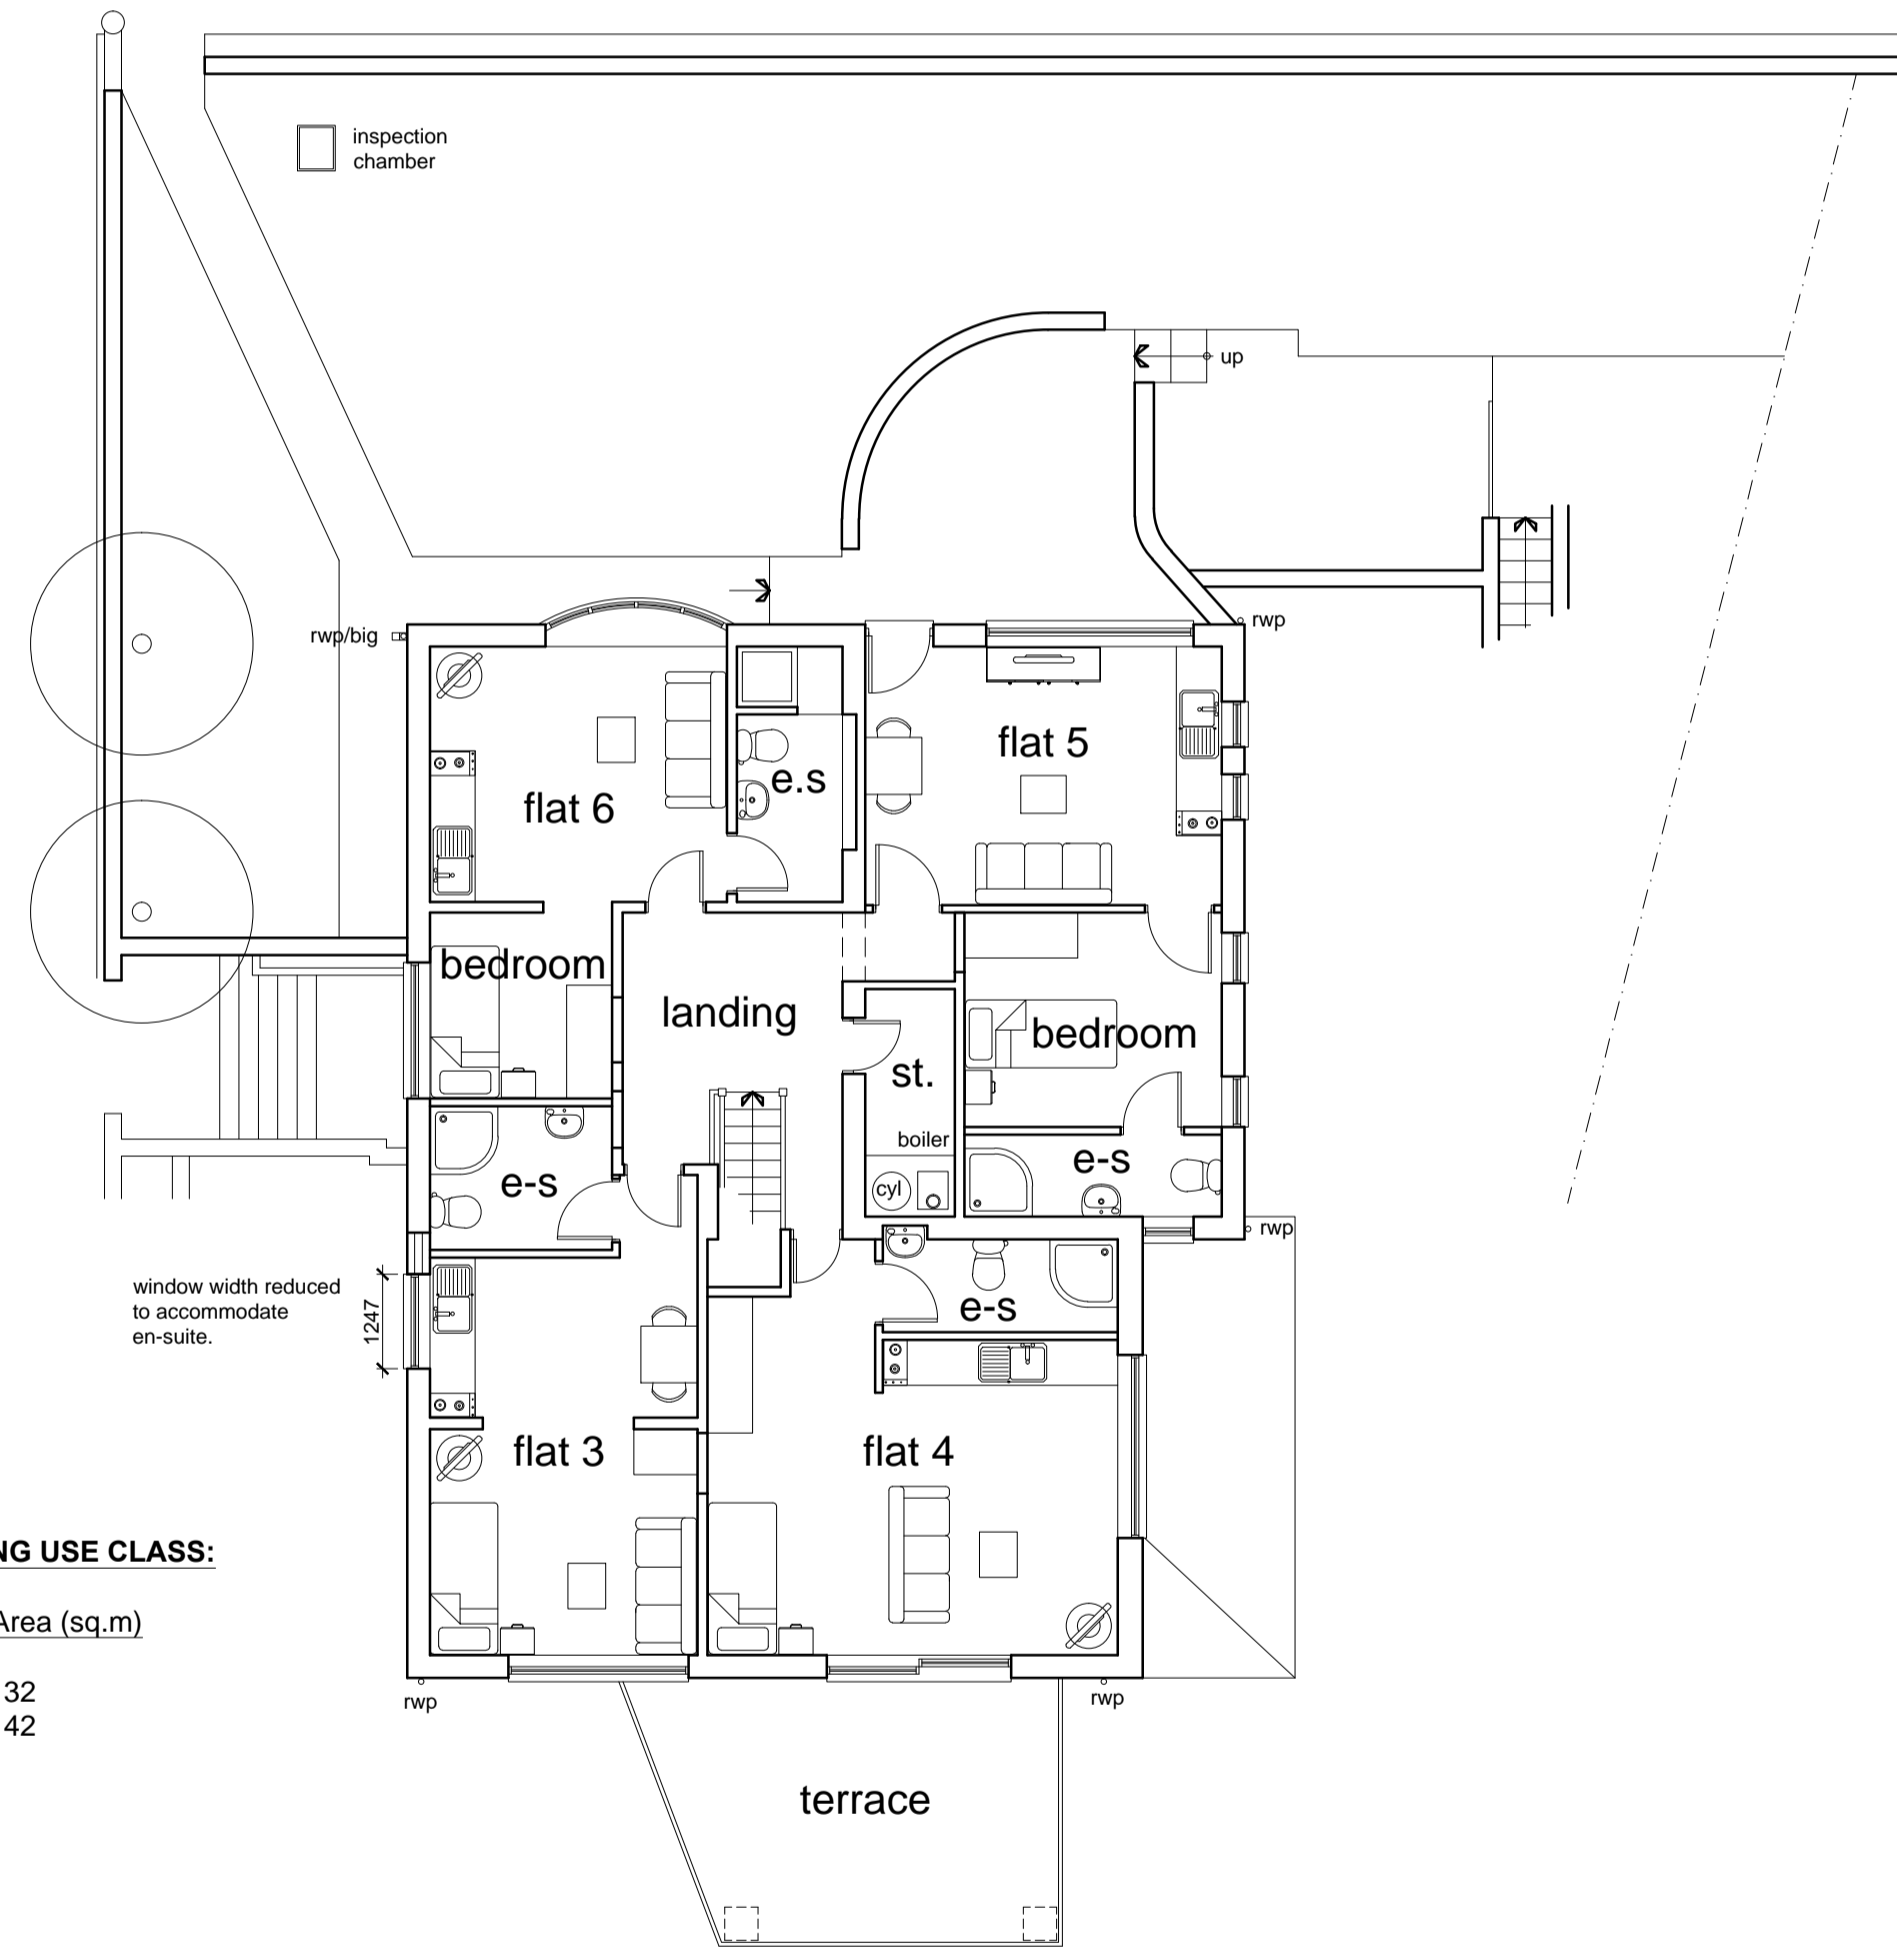

GROUND FLOOR PLAN 1:100

SCHEDULE OF PROPOSED PLANNING USE CLASS:

Floor Level	Use	Area (sq.m)
Ground Floor	C3(b)	132
Lower Ground Floor	C3(b)	142

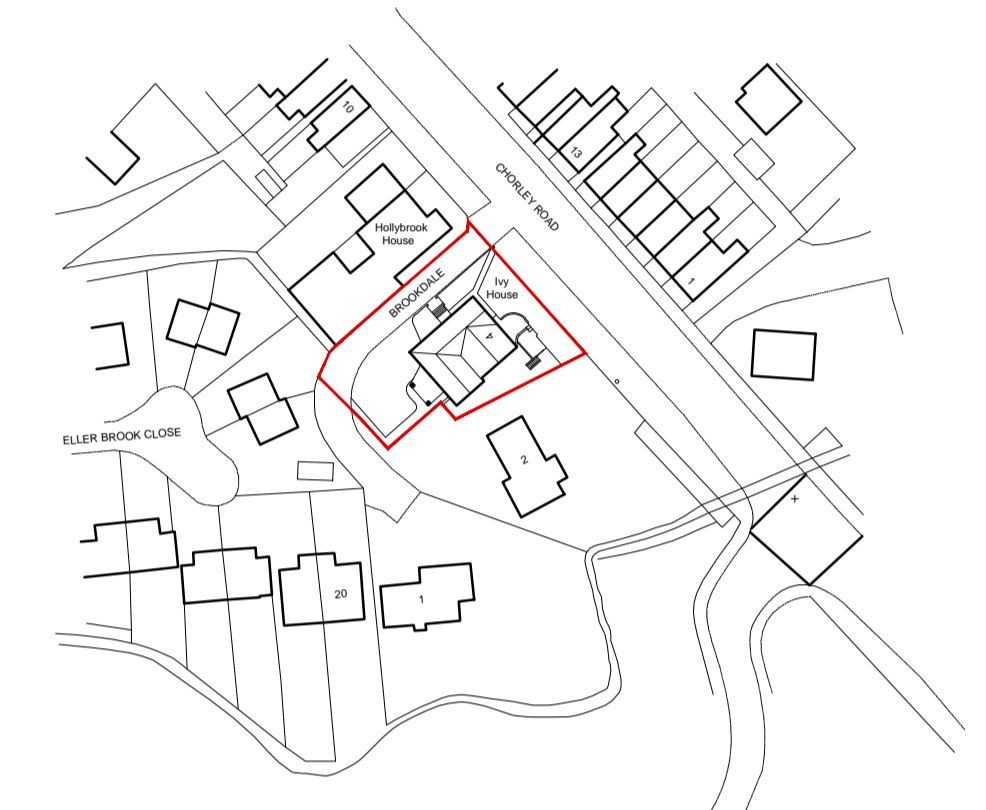

LOCATION PLAN 1:1250

0m 125m  
Scale: 1:1250



SITE PLAN 1:500

0m 25m 50m  
Scale: 1:500

0m 5m 10m  
Scale: 1:100

Revision Notes:



CLIENT  
New Foundations Housing Association.  
PROJECT NAME  
Ivy House, 4 Chorley Road, Heath Charnock, Chorley, PR6 9LB.

Proposed Change of Use from C1 to C3(b).

DRAWING NAME  
Proposed Floor Plans, Elevations, Site Plan & Location Plan.

SCALE	DRAWN BY	DATE	DRAWING NUMBER	REVISION
varies @ A1	WA	04.11.2014	14/092/P01	-

213 Preston Road, Whittle-le-Woods, Chorley, Lancashire, PR6 7PS  
Telephone: 01257 261555 Fax: 01257 267224 Website: www.lmparchitects.co.uk  
LMP Architectural Consultants is the trading name of Lawson Margerson Practice Ltd. Registered in England and Wales. No. 5557973 ©