


NOTES:


The copyright of this drawing is held by Lea Hough & Co Chartered Surveyors LLP.

Do not scale from this drawing. All dimensions are approximate and must be checked and verified by the contractor prior to works commencing on site.


REV.	DESCRIPTION	DATE	ARRANGED
A	Issue for consultation as per local authority planning officers comments.	20/07/14	RJ
B	Notes added to drawing regarding materials	08/12/14	RJ
C	Drawing amended in line with local authority planning officers comments.	22/12/14	RJ
D	Minor Alterations undertaken at Clients request.	06/01/15	RJ
E	Minor Alterations undertaken at Clients request.	12/01/15	RJ
F	Revised to Revision C Design	06/02/15	RJ

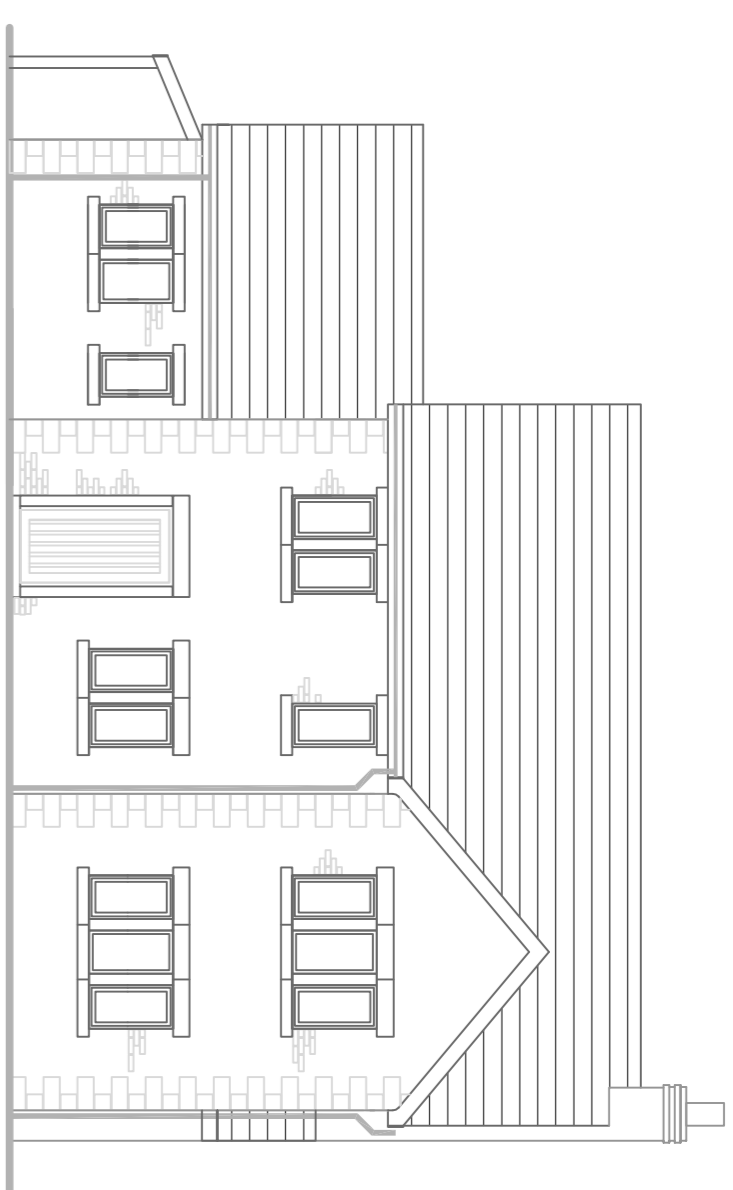


Front (North East) Elevation

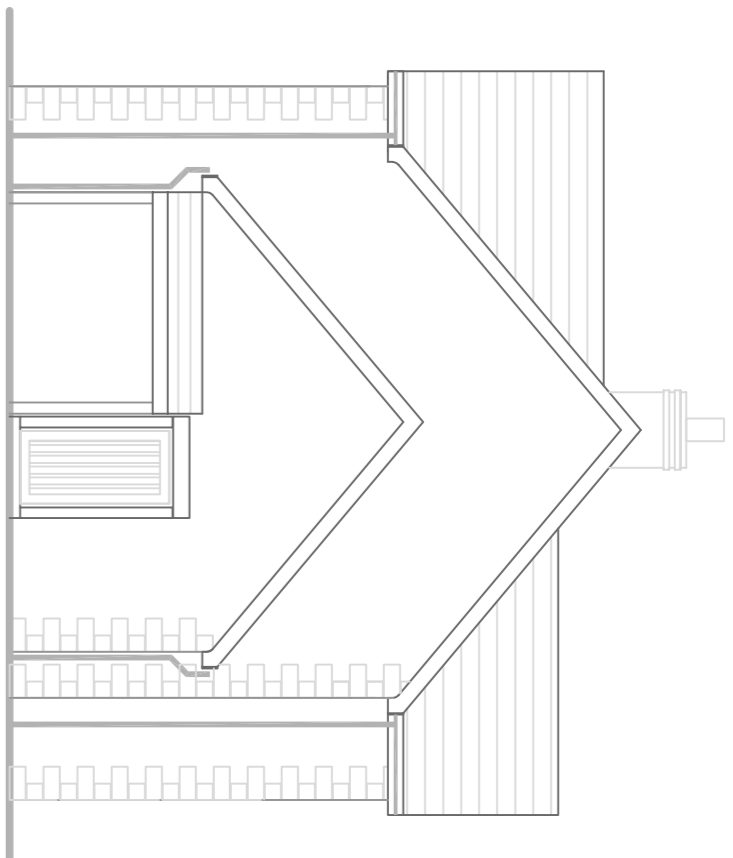

Side (South East) Elevation

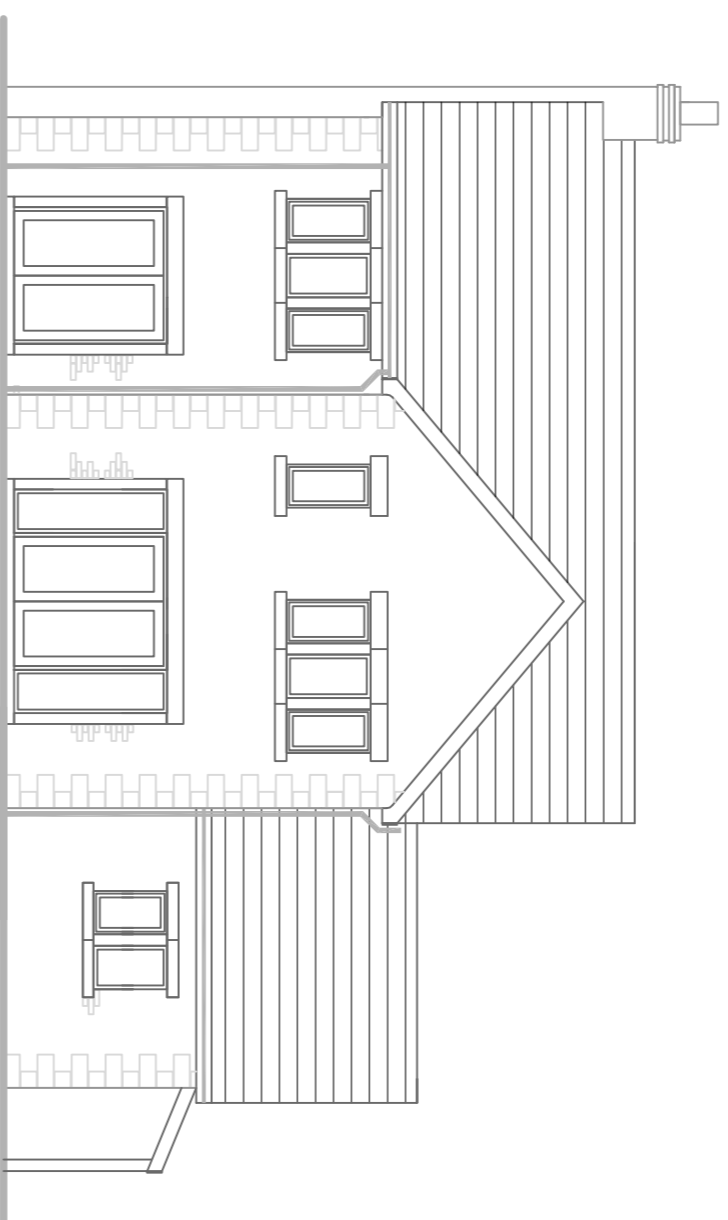


Front (South West) Elevation

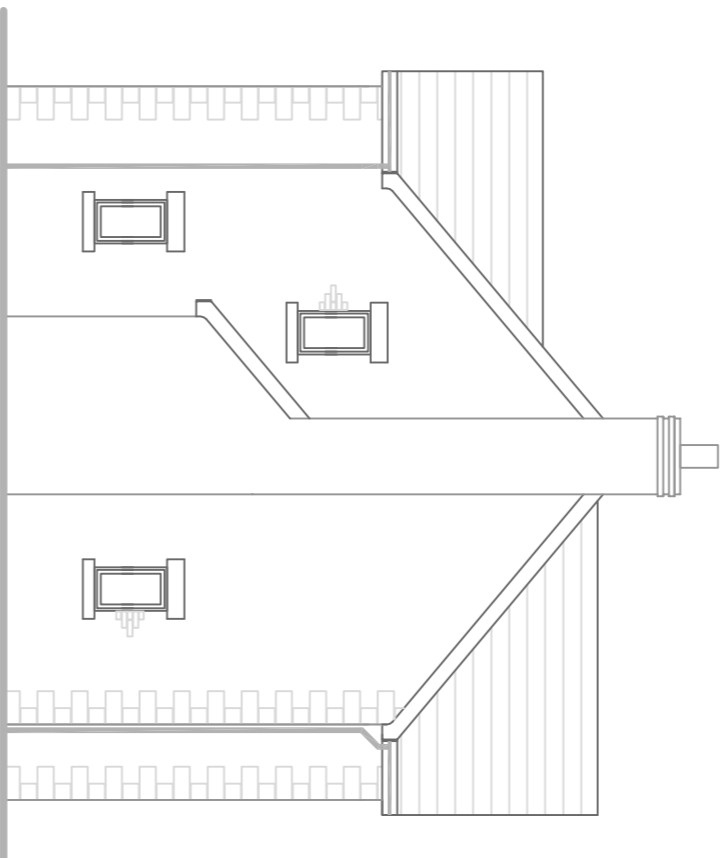


Side (North West) Elevation


Note: materials to be compromised of stone, render or brick and approved in writing by the Council prior to construction.

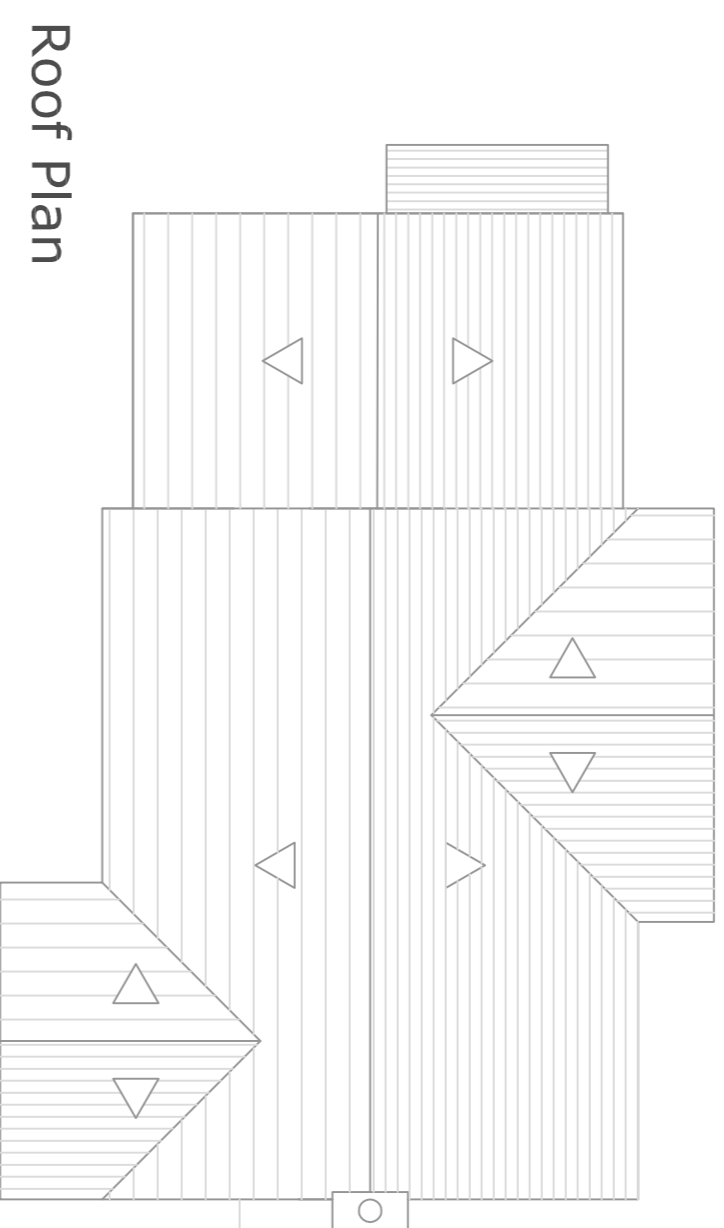


Roof Plan

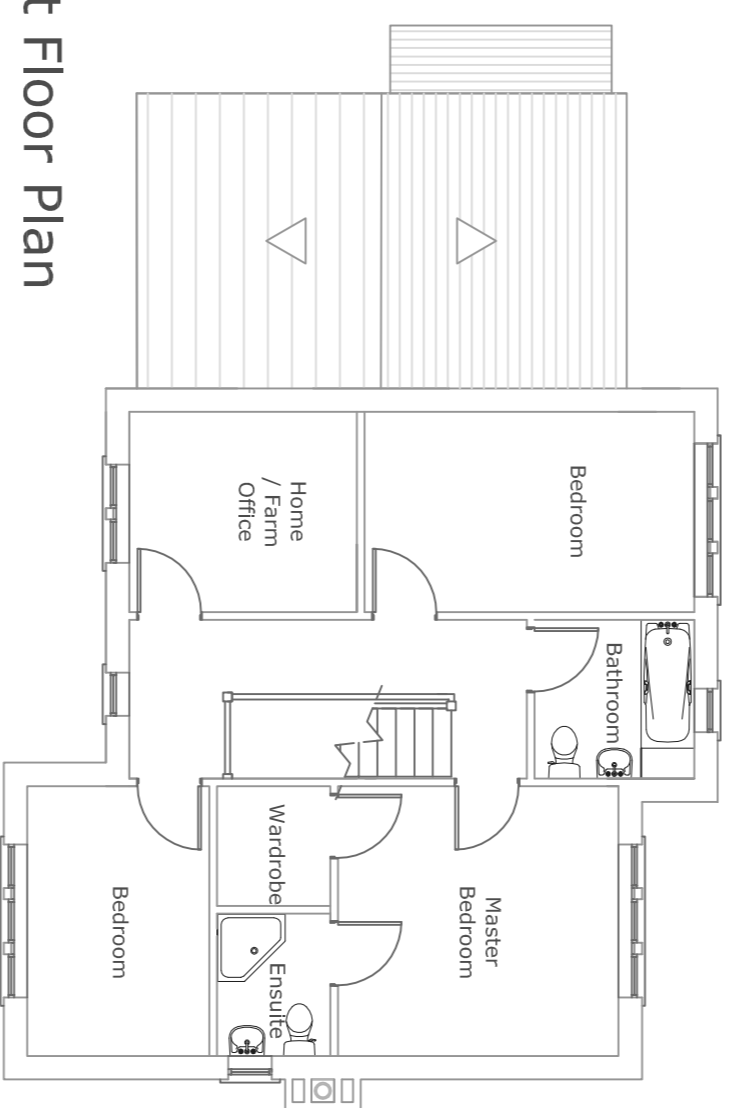

First Floor Plan

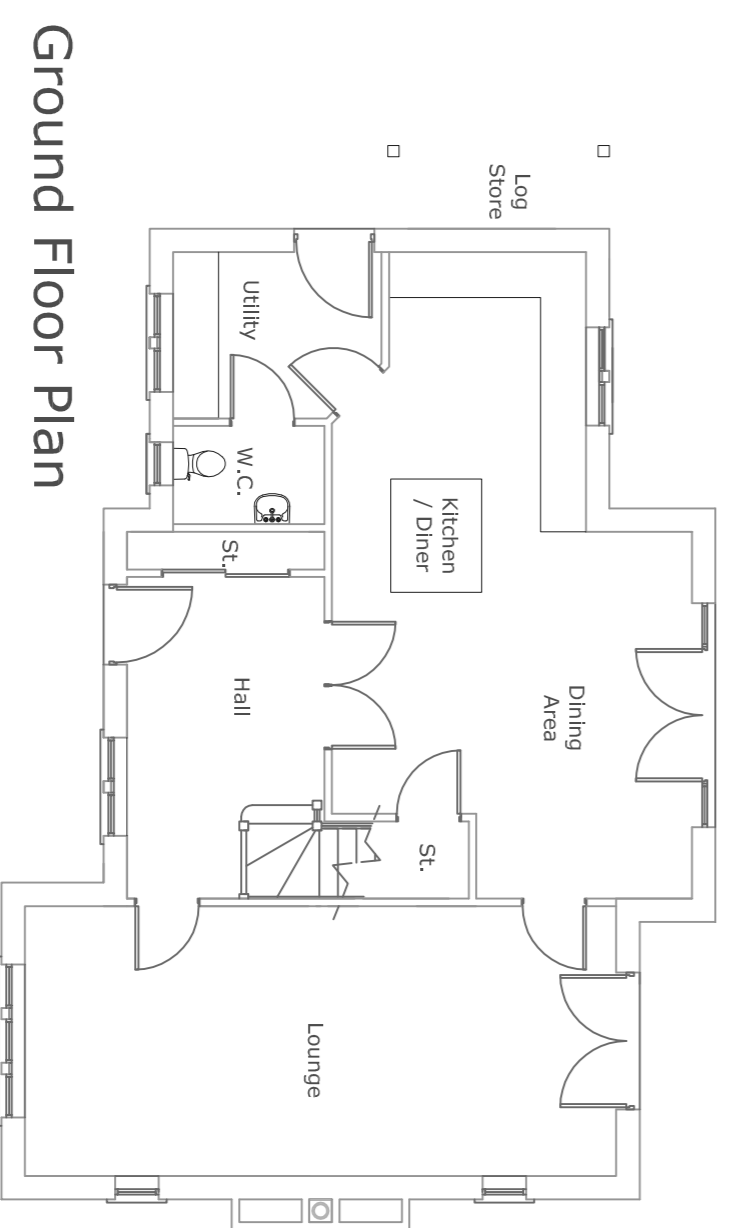

Ground Floor Plan

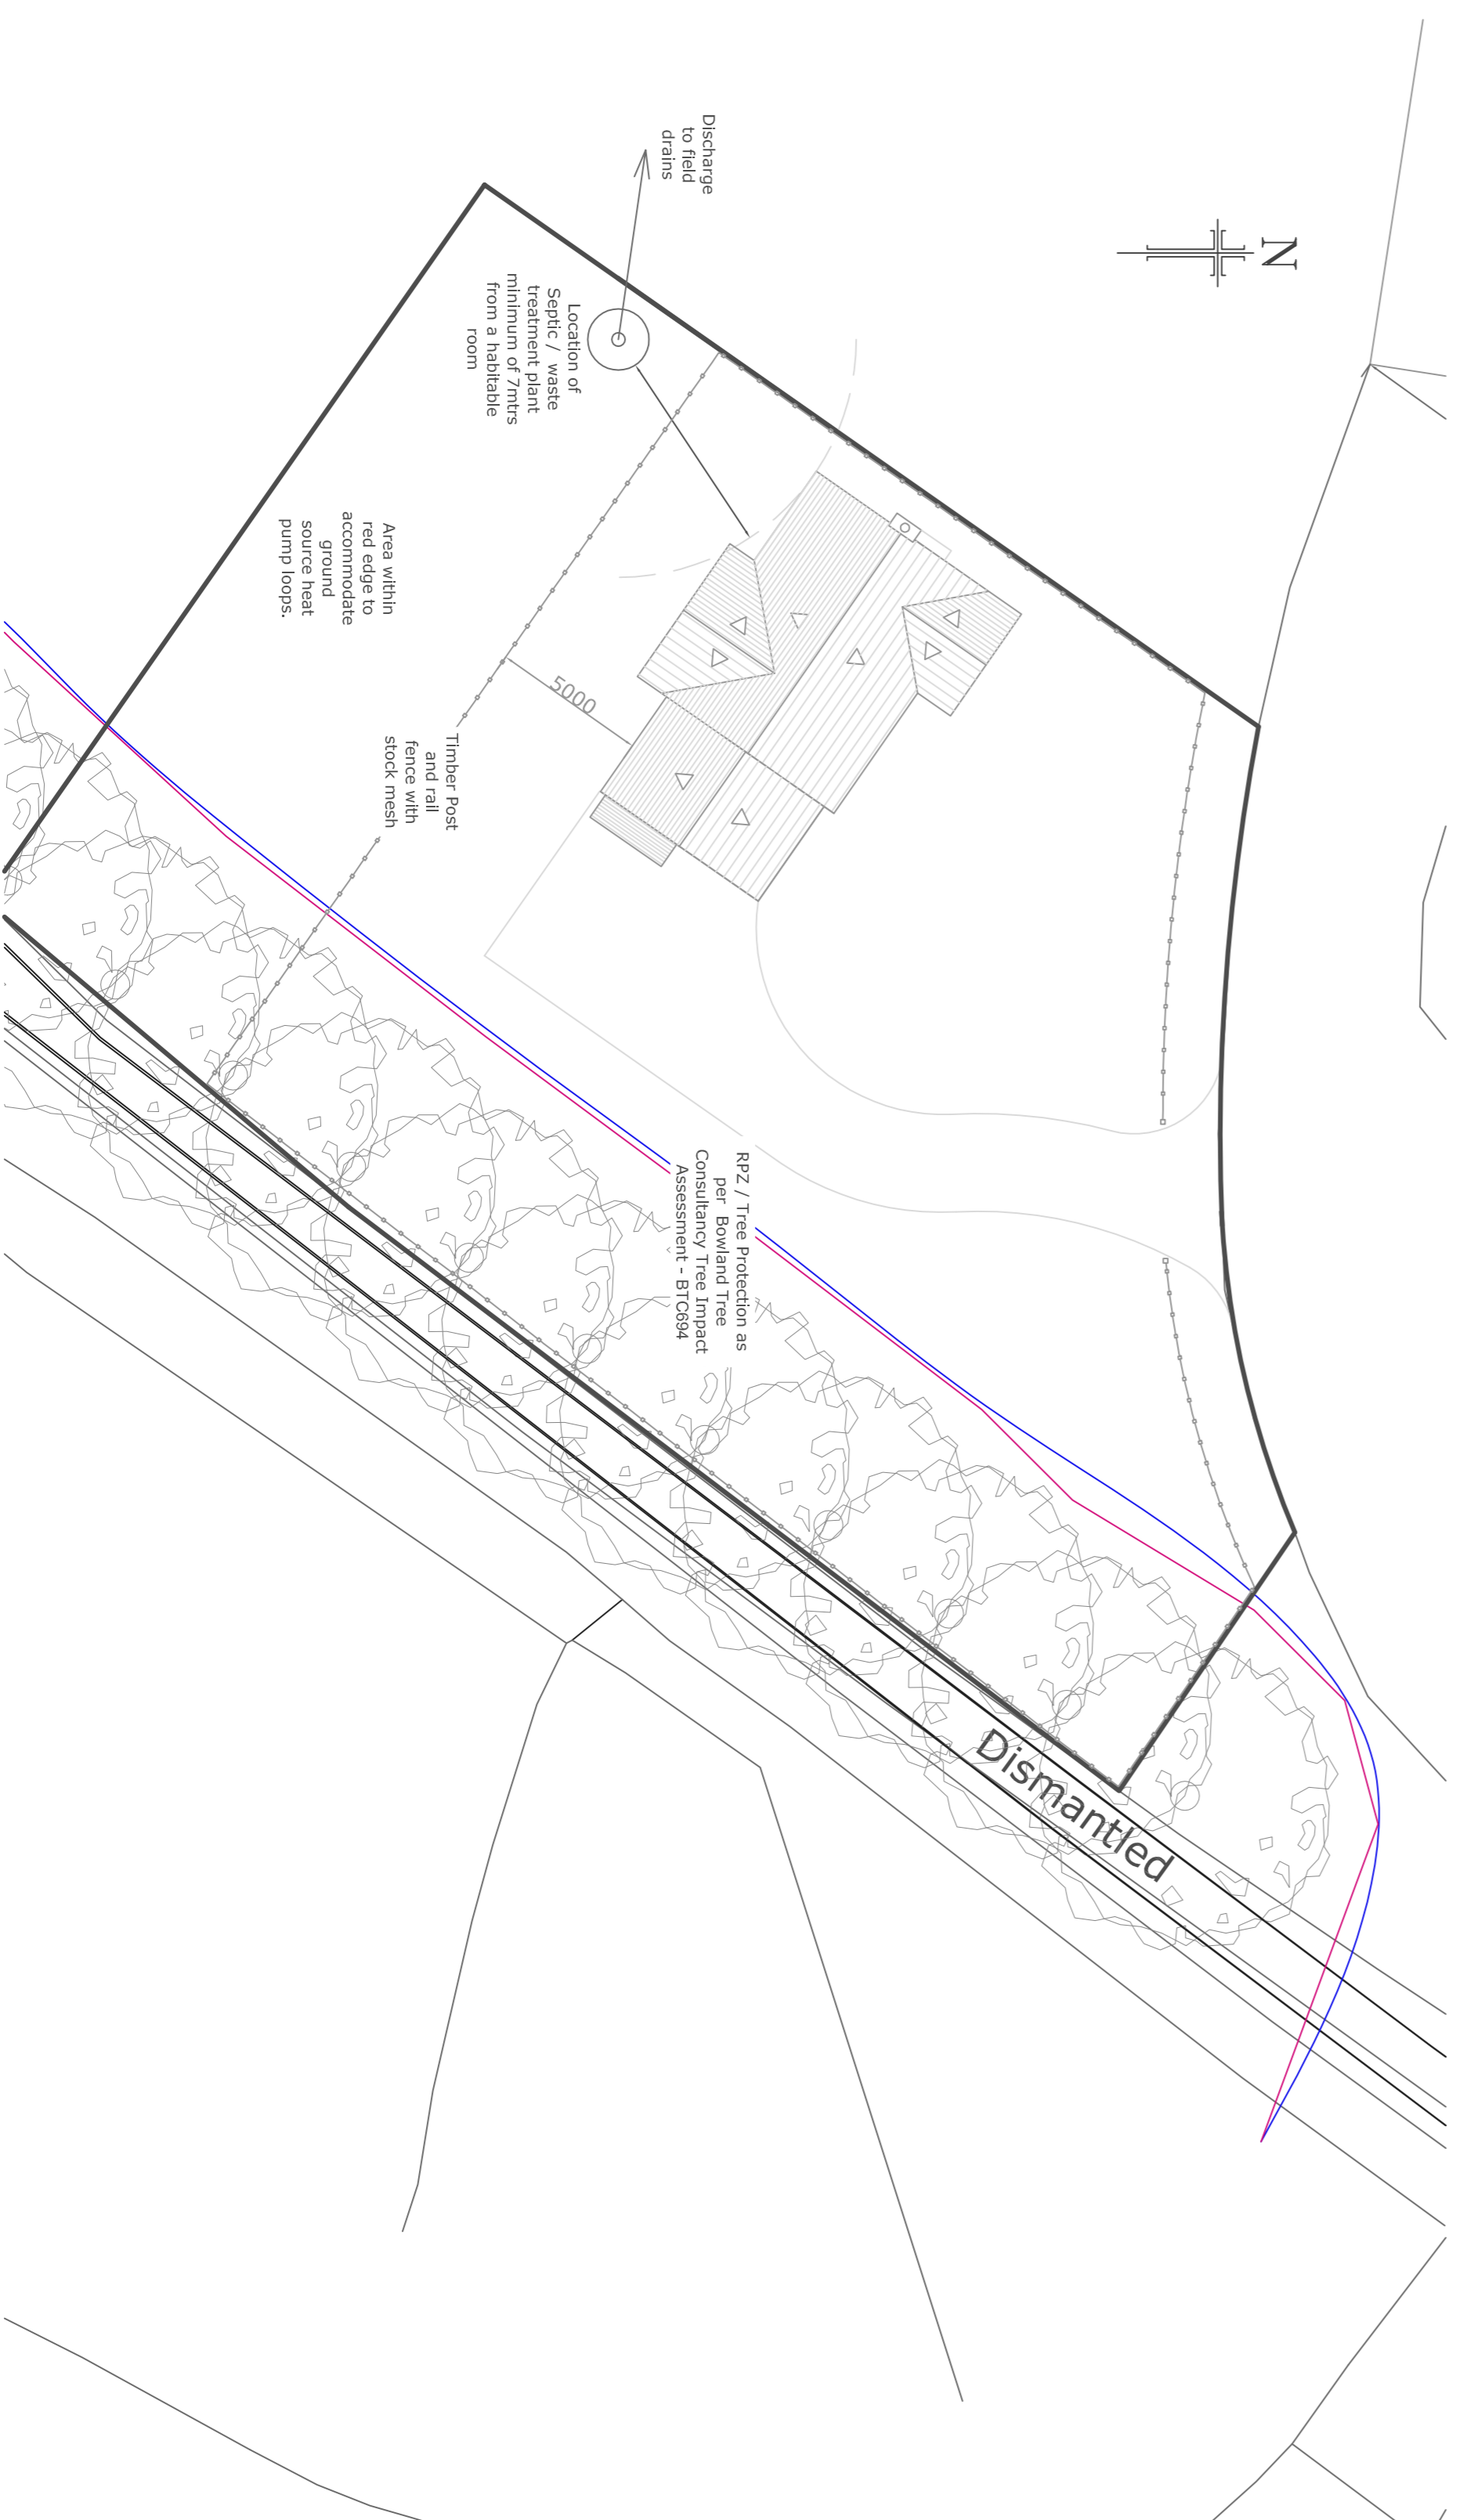

Site Plan (Scale 1:200)  
(Site area 0.129 Hectares)

<p>LeaHough CHARTERED SURVEYORS Survey Valuation Design Planning Sales</p>		<p>8 Eaton Avenue Matrix Office Park Buckshaw Village Preston Lancashire PR7 7NA Tel: 01772 458866 Email: info@leahough.co.uk Web: www.leahough.co.uk</p>
<p>CLIENT:</p> <p>Mr J Drinkall, Manor House, Angleszarke, Chorley, PR6 9DQ.</p>		
<p>PROJECT ADDRESS:</p> <p>Brinscall Hall Farm, Off Dick Lane, Brinscall, Chorley, Lancashire</p>		
<p>PROJECT TITLE:</p> <p>Proposed Farm Workers Dwelling</p>		
<p>DRAWING TITLE:</p> <p>Proposed Plans &amp; Elevations</p>		
PAPER SIZE:	DRAWING NUMBER:	REV
A1	BS 14:024/03	F
SCALE:	DATE:	DRAWN BY
1/100	9th February 2015	RJ