

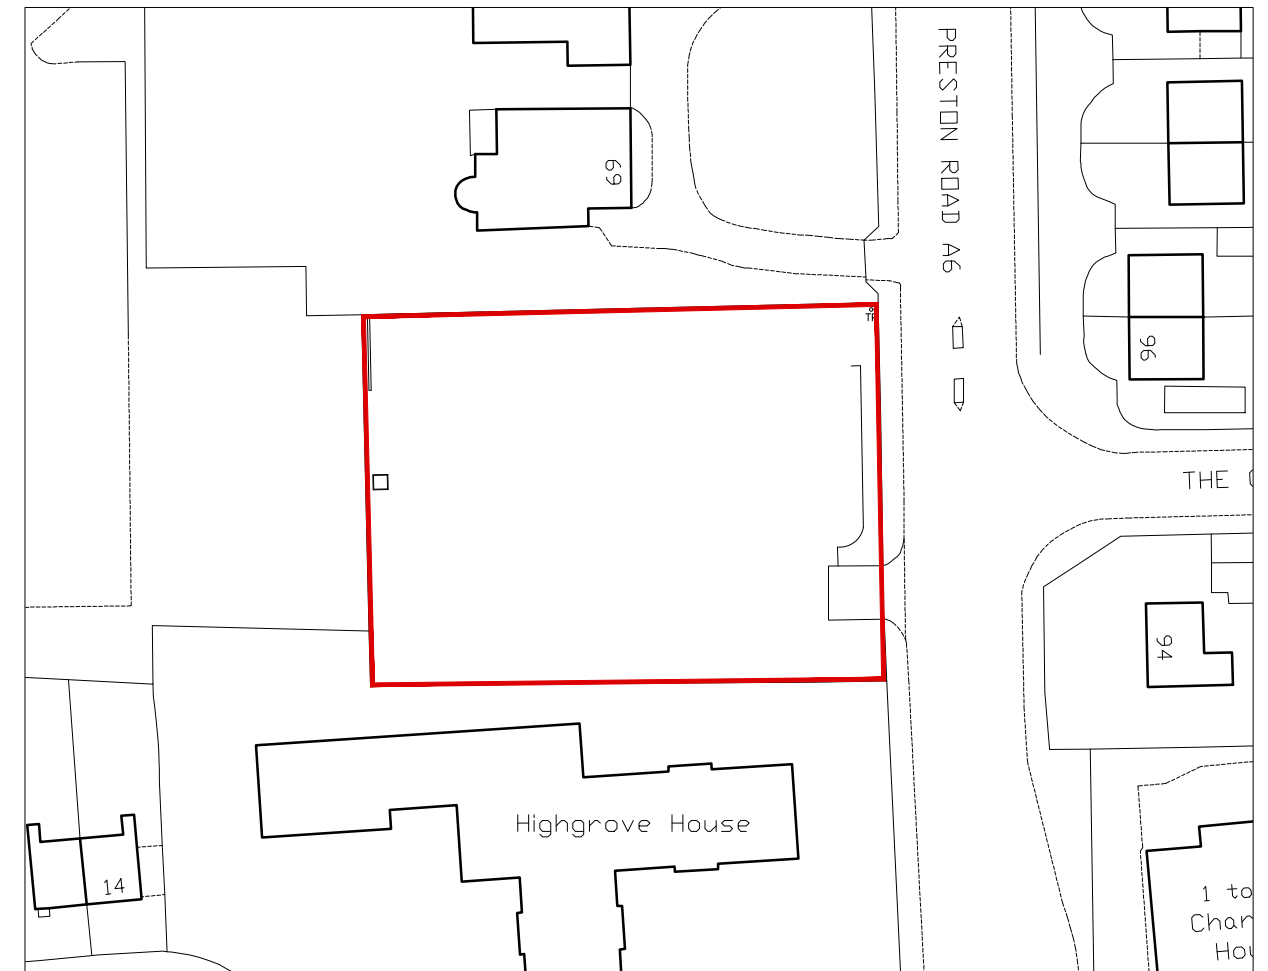
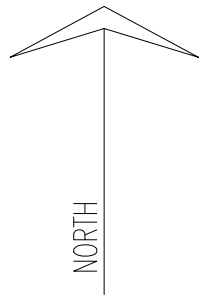


Site Layout 1:500

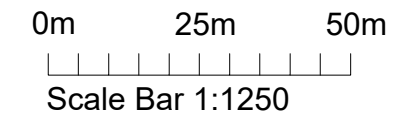


Location Plan 1:1250

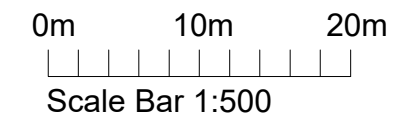

Revisions
A: Site plan updated to show current status.

ASL 10/03/16

CLIENT W Marsden & Sons		 LMP ARCHITECTURAL CONSULTANTS 213 PRESTON ROAD WHITTLE-LE-WOODS CHORLEY LANCASHIRE PR6 7PS TEL: 01257 261555 FAX: 01257 267224 www.lmparchitects.co.uk	
PROJECT Proposed Residential Development at 67 Preston Road, Chorley			
DRAWING TITLE Existing Site Layout and Location Plan			
DATE 16/01/09	SCALE 1:500/1250	DRAWN JAL	DRWG No. 08/147/E01
		REV A	© Copyright Lawson Margerison Practice Ltd.