

19 June 2012

Dear Councillor

EXECUTIVE CABINET - THURSDAY, 21ST JUNE 2012

I am now able to enclose, for consideration at the above meeting of the Executive Cabinet, the following reports that were unavailable when the agenda was printed.

Agenda No Item

13. **Update - Chorley Remembers Heritage Lottery Fund Project (Pages 191 - 192)**

To receive and consider the report of the Director of People and Places (enclosed).

Yours sincerely



Gary Hall
Chief Executive

Ruth Rimmington
Democratic and Member Services Officer
E-mail: ruth.rimmington@chorley.gov.uk
Tel: (01257) 515118
Fax: (01257) 515150


Distribution

1. Agenda and reports to all Members of the Executive Cabinet.


**This information can be made available to you in larger print
or on audio tape, or translated into your own language.
Please telephone 01257 515118 to access this service.**

આ માહિતીનો અનુવાદ આપની પોતાની ભાષામાં કરી શકાય છે. આ સેવા સરળતાથી મેળવવા માટે કૃપા કરી, આ નંબર પર ફોન કરો: 01257 515822


ان معلومات کا ترجمہ آپکی اپنی زبان میں بھی کیا جاسکتا ہے۔ یہ خدمت استعمال کرنے کیلئے براہ مہربانی اس نمبر پر ٹیلیفون
کیجئے: 01257 515823

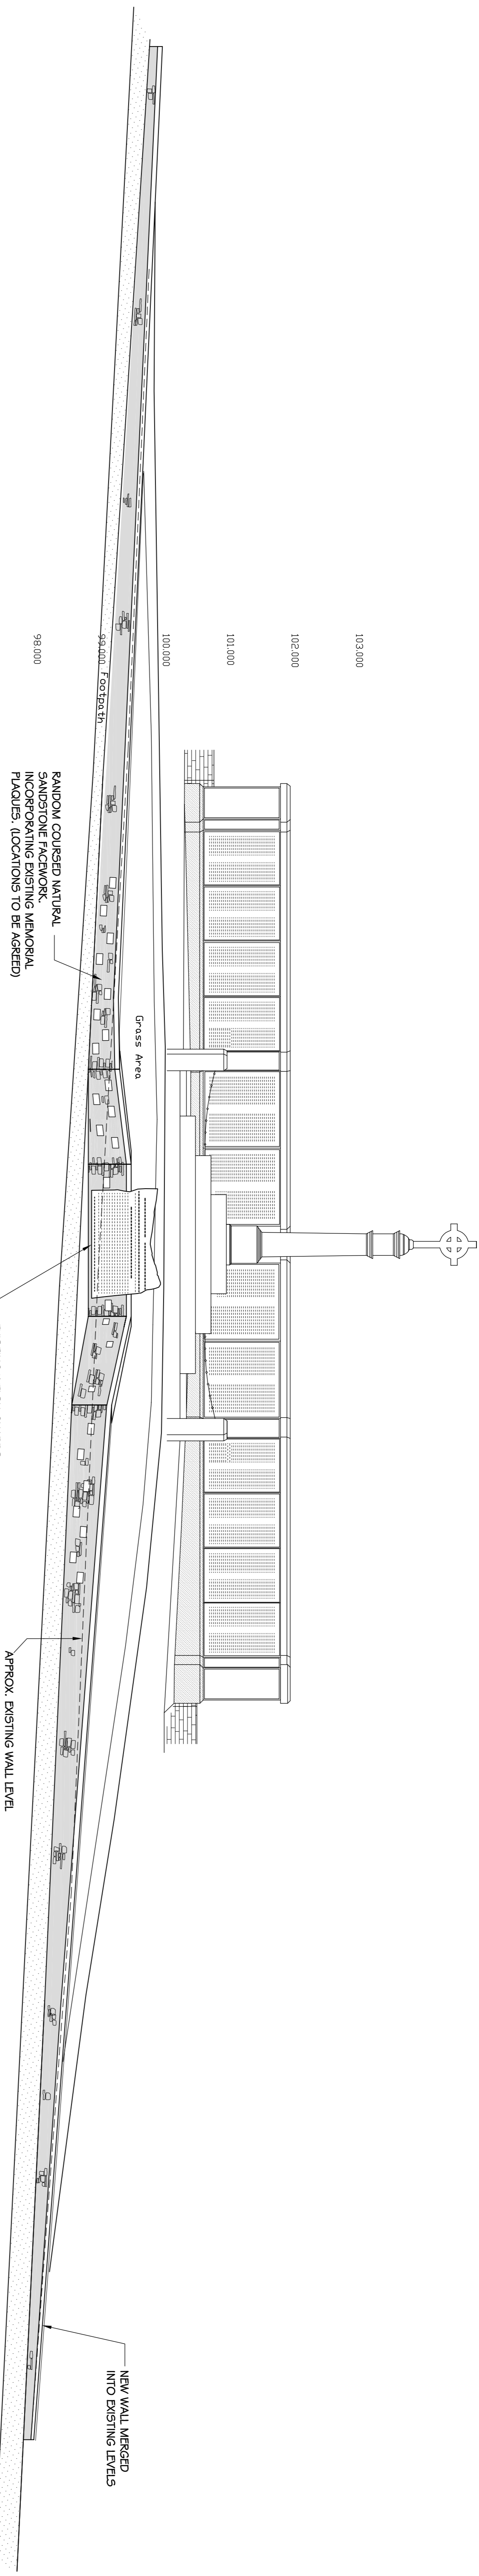


VIEW FROM BACK OF MAIN PARK ACCESS PATH / DRIVEWAY 1:50

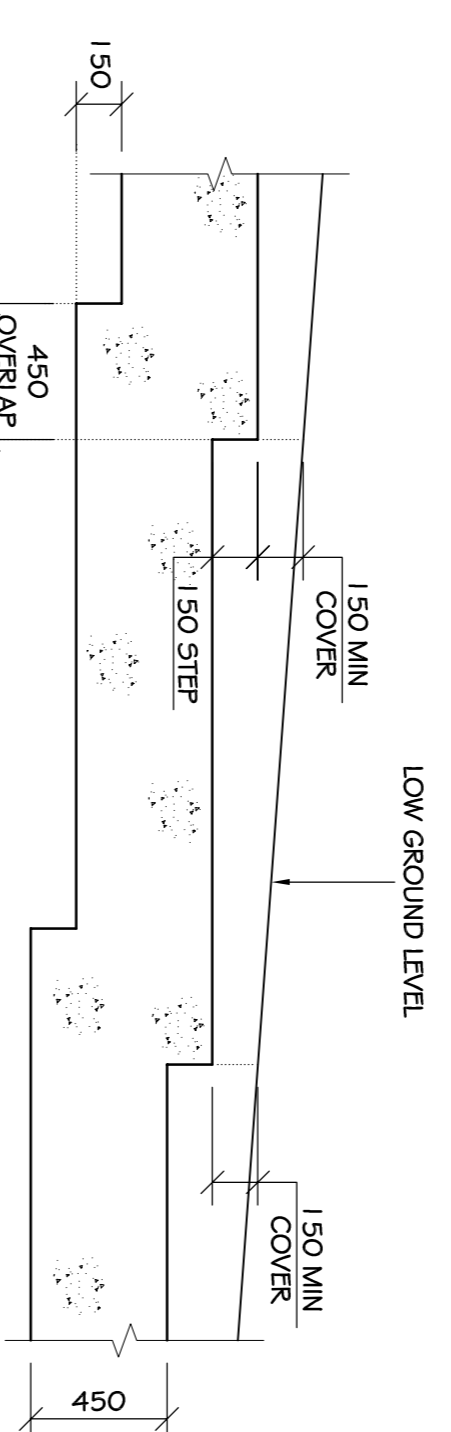


TYPICAL STEPPING DETAIL TO WALL FOUNDATIONS 1:25

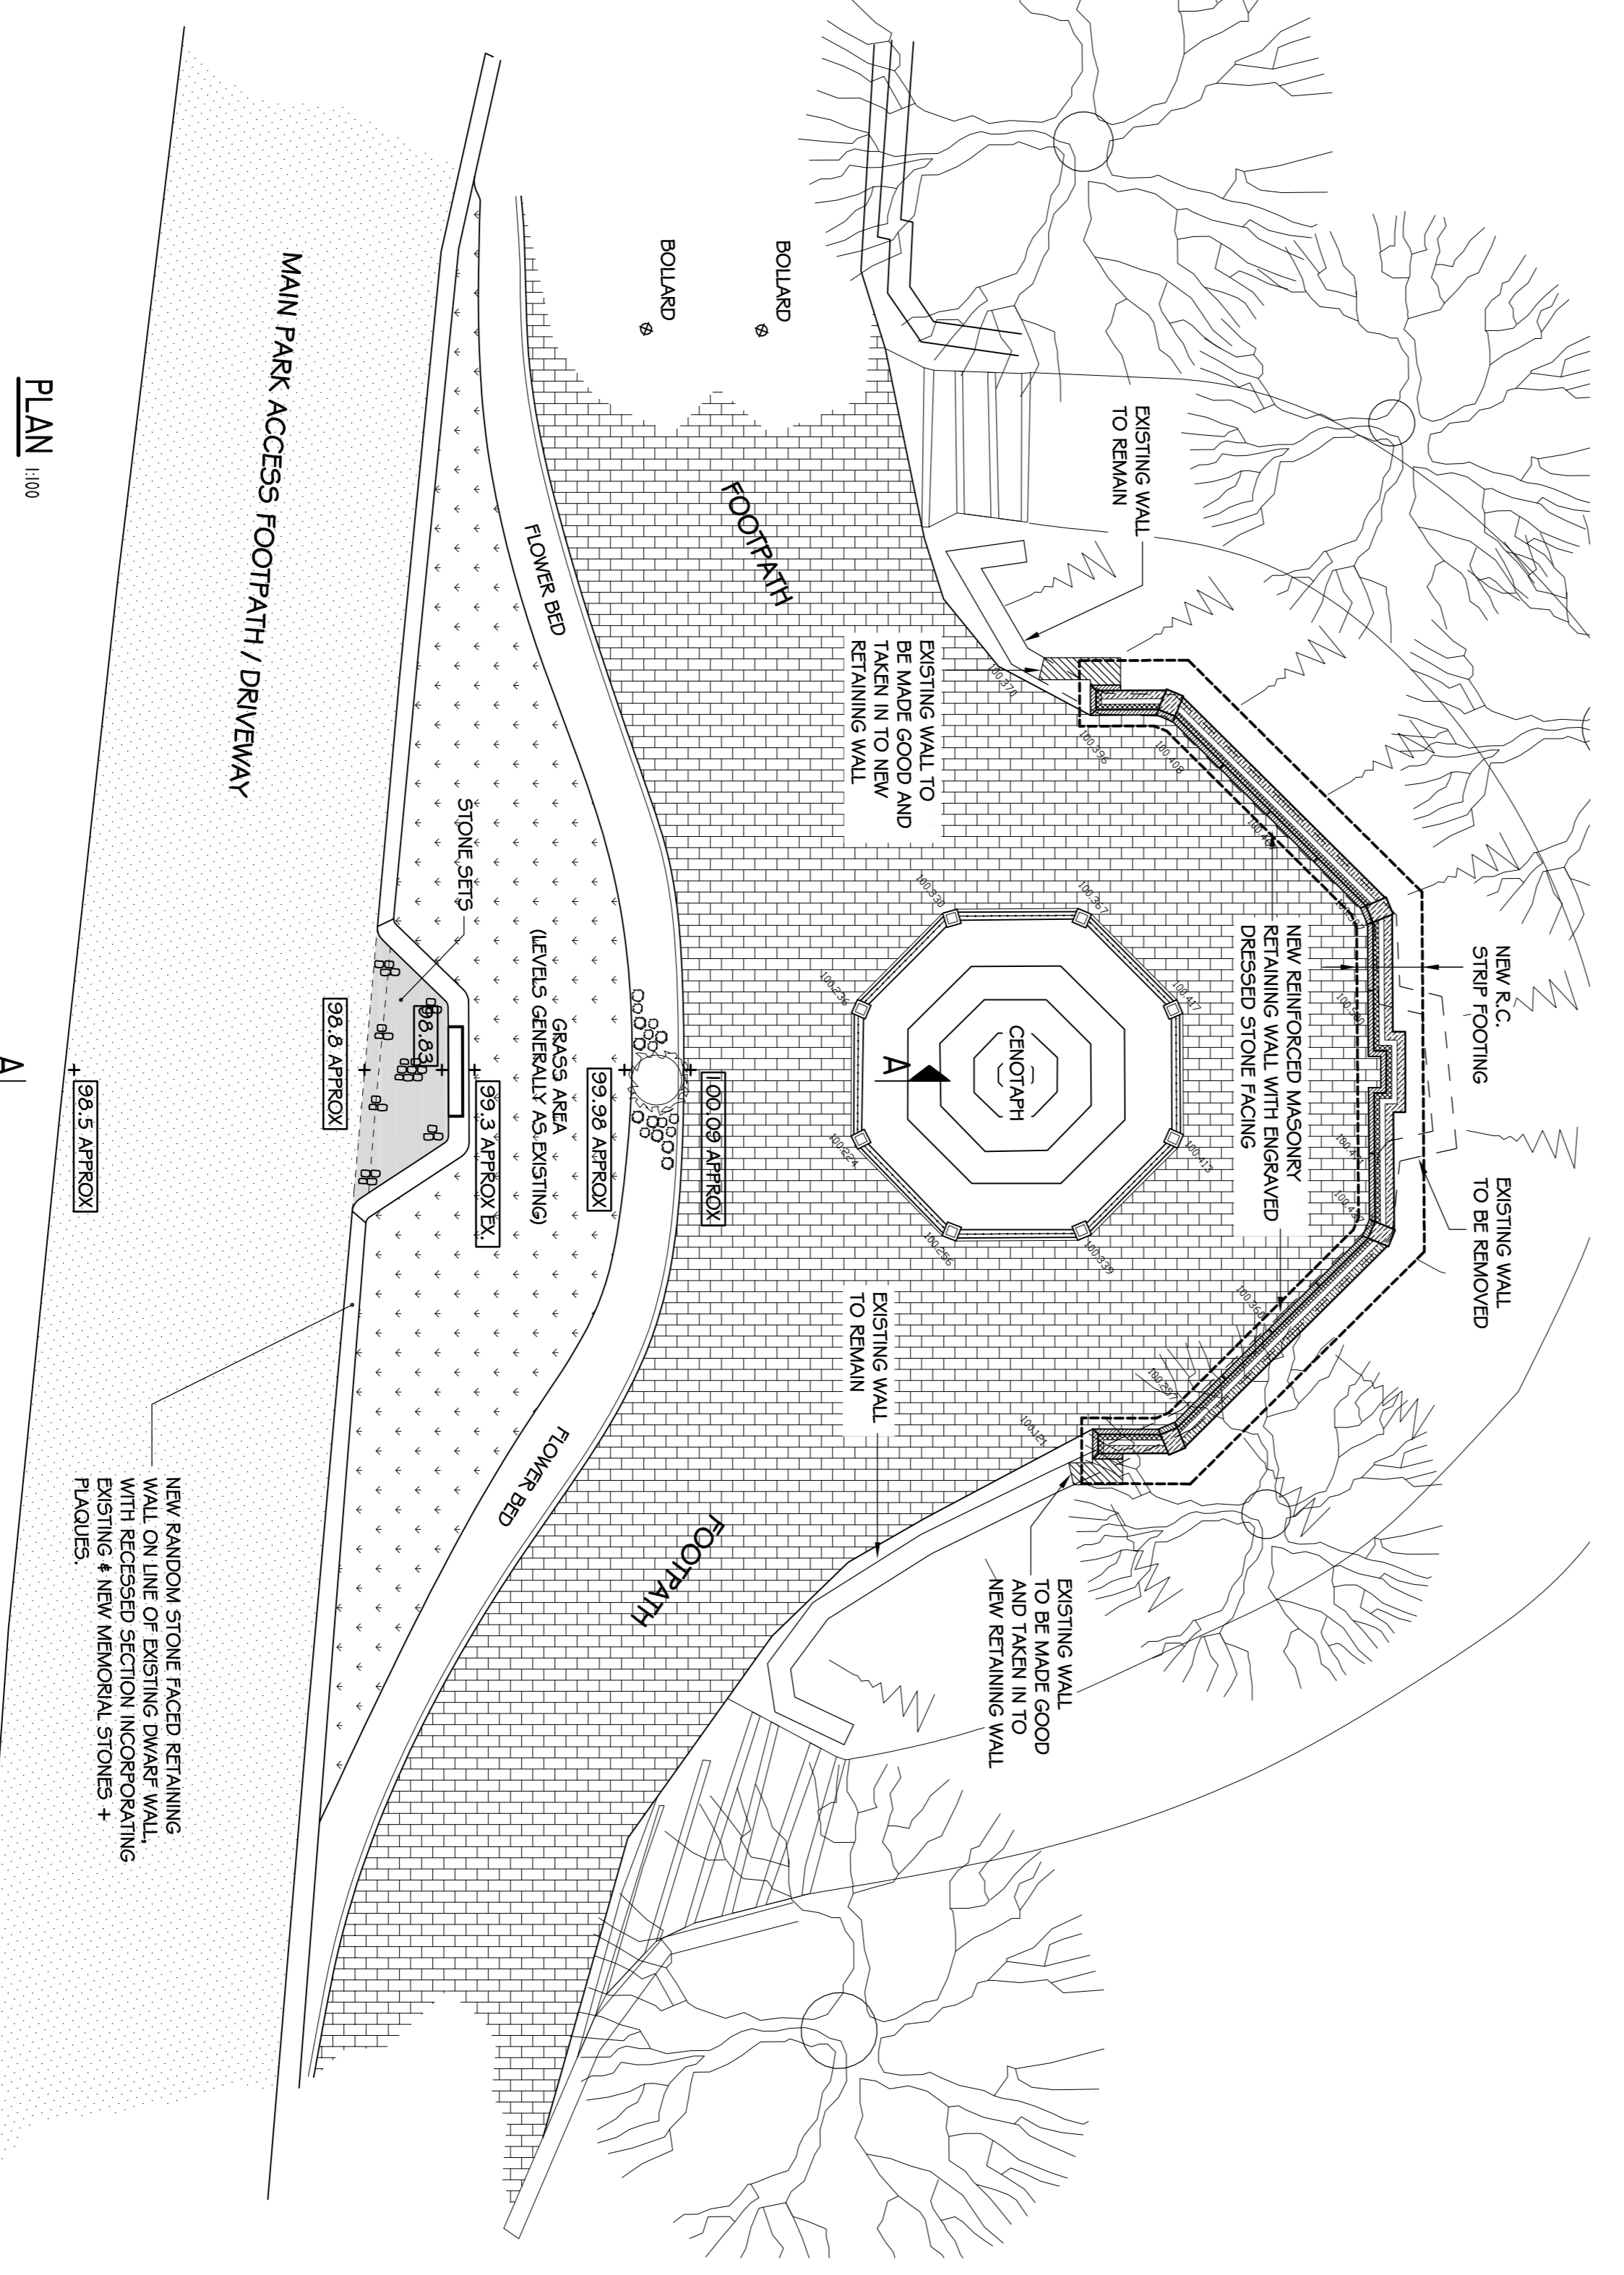

PLAN 1:100

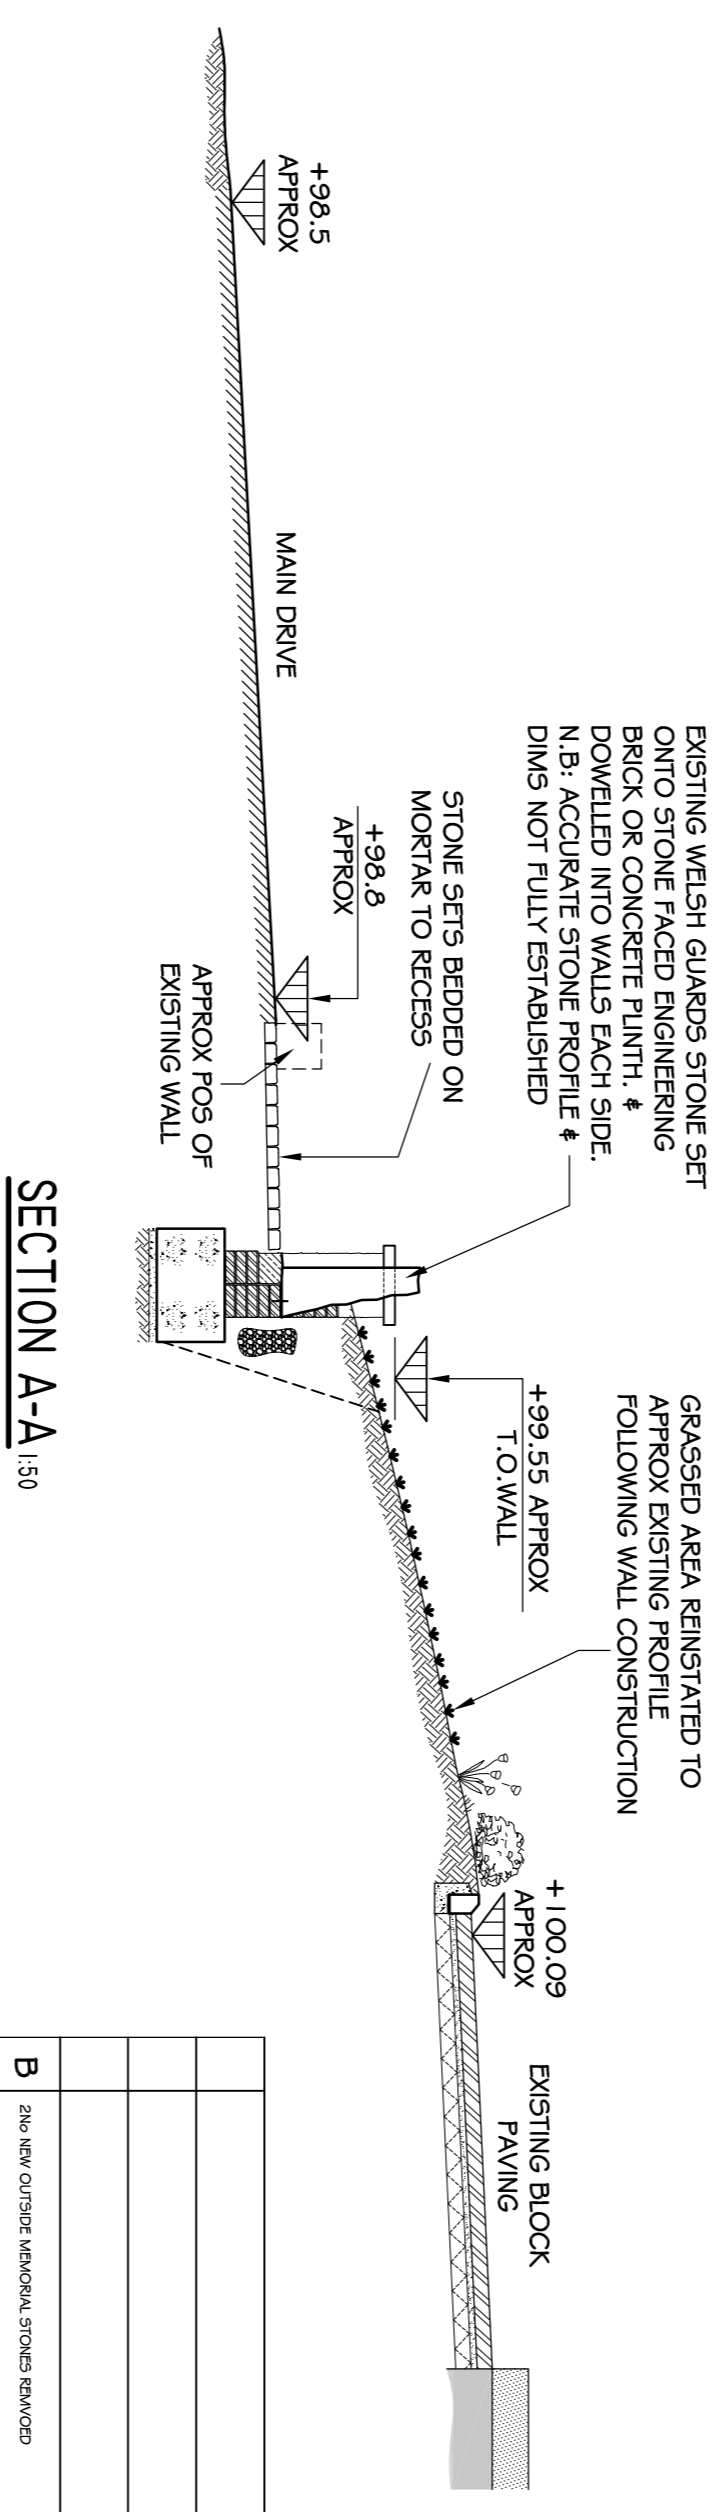

SECTION A-A 1:50

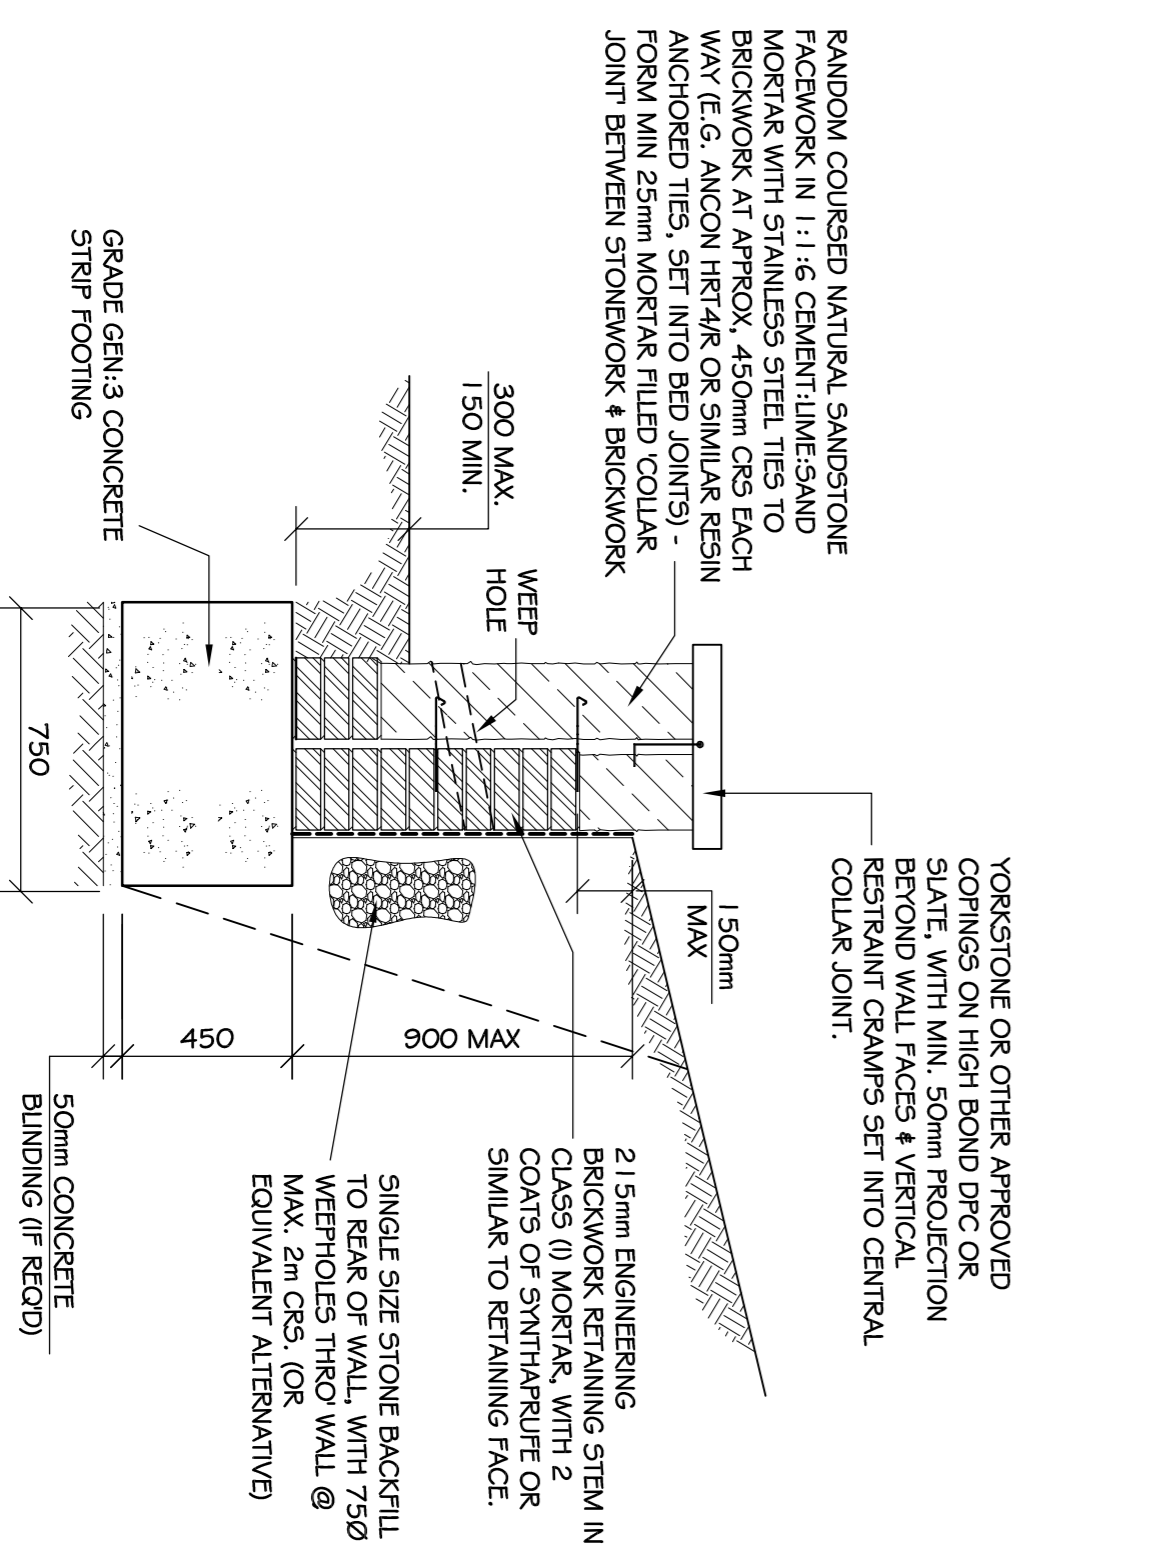

TYPICAL WALL & FOUNDATION DETAIL 1:20

FOR APPROVAL

Graham Schofield Associates CONSULTING CIVIL AND STRUCTURAL ENGINEERS 72 Belvedere Road, Leighwood FK25 3BD Tel: 01772 459393 Fax: 01772 459394

client TRUSTEES OF THE CHORLEY REMEMBERS PROJECT project CHORLEY CENOTAPH MEMORIAL ASTLEY PARK

title PROPOSED PLAN AND ELEVATION ON NEW WALL TO MAIN PARK ACCESS FOOTPATH - OPTION 2

drawn	15	checked	DM	drawing number	2011 - 091 - 004
date	01/12/11	date	01/12/11		
scale	1:100 / 1:50				
					B

This page is intentionally left blank