




VIEW FROM BACK OF MAIN PARK ACCESS PATH / DRIVEWAY 1:50

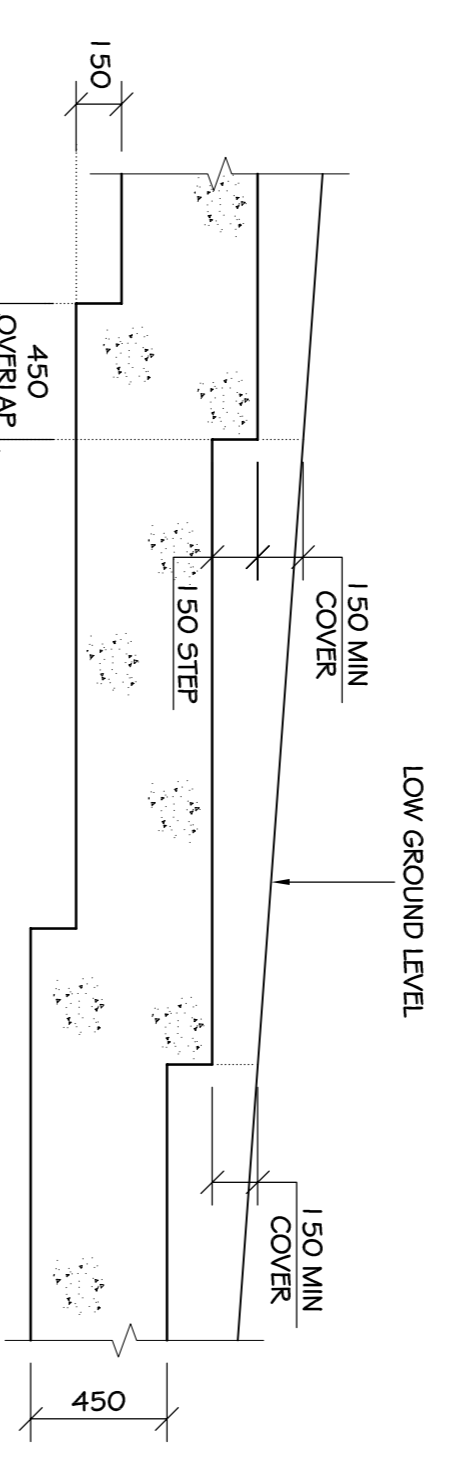


TYPICAL STEPPING DETAIL TO WALL FOUNDATIONS 1:25

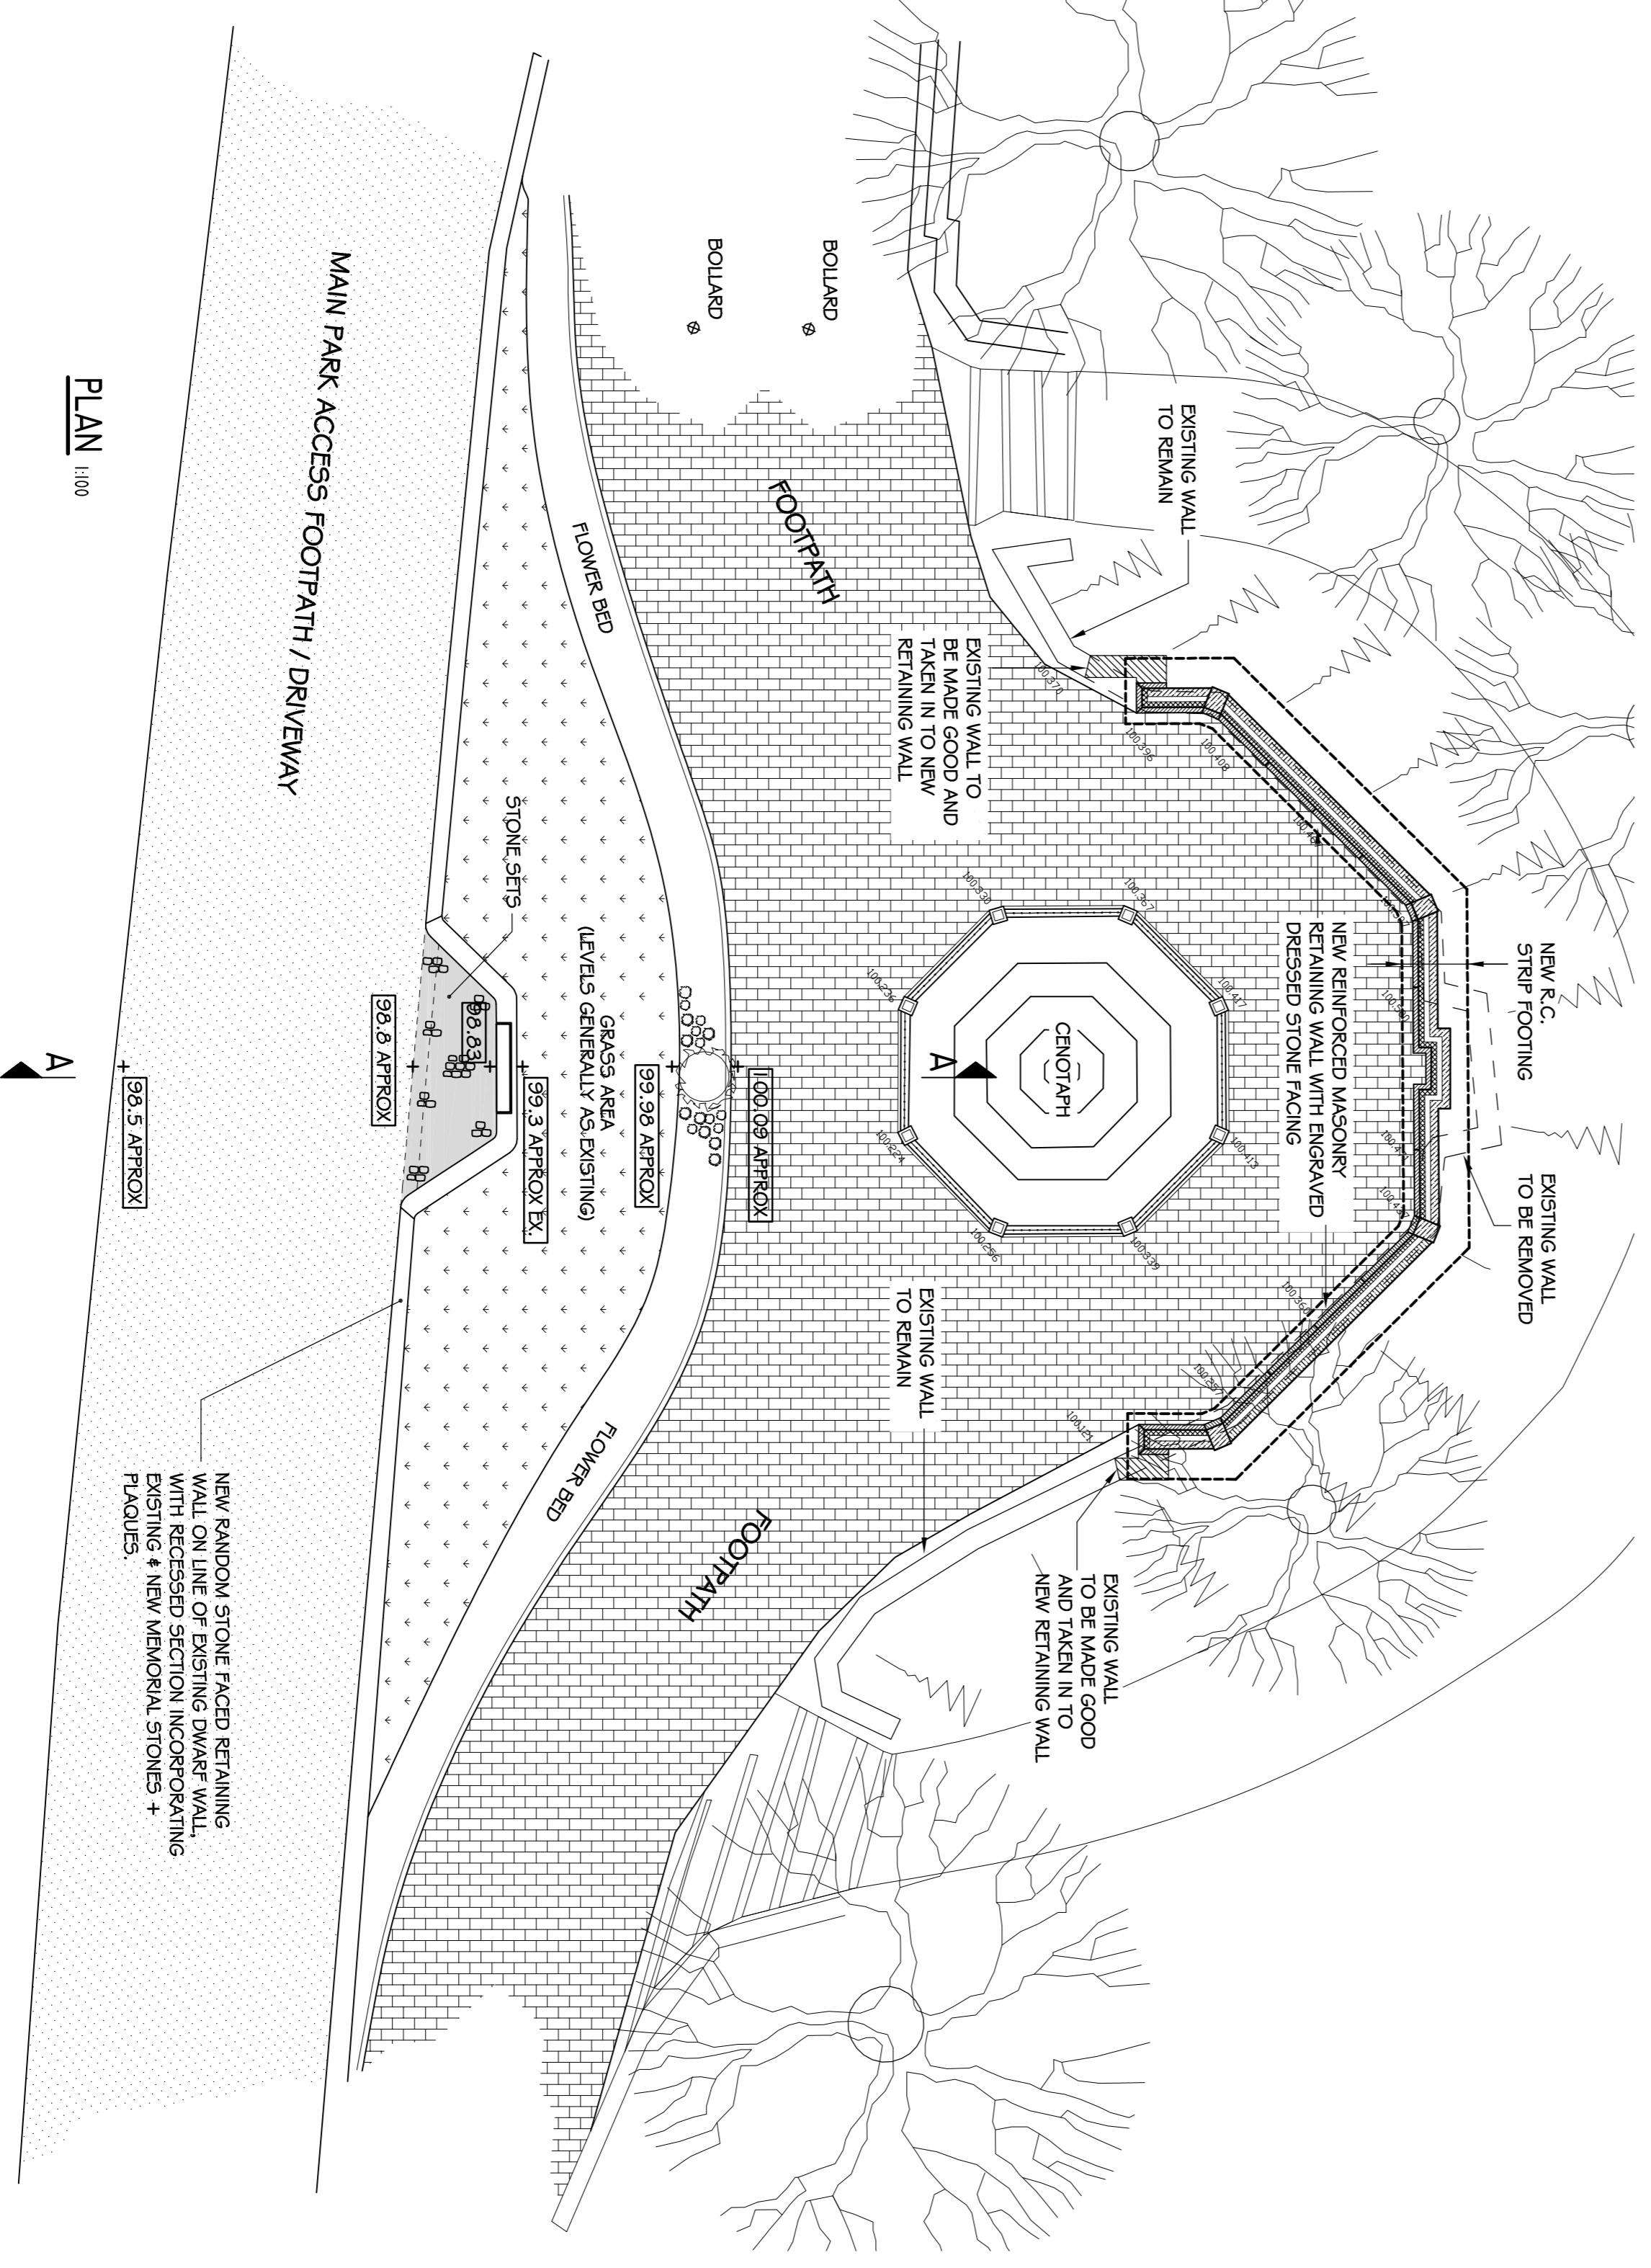

PLAN 1:100

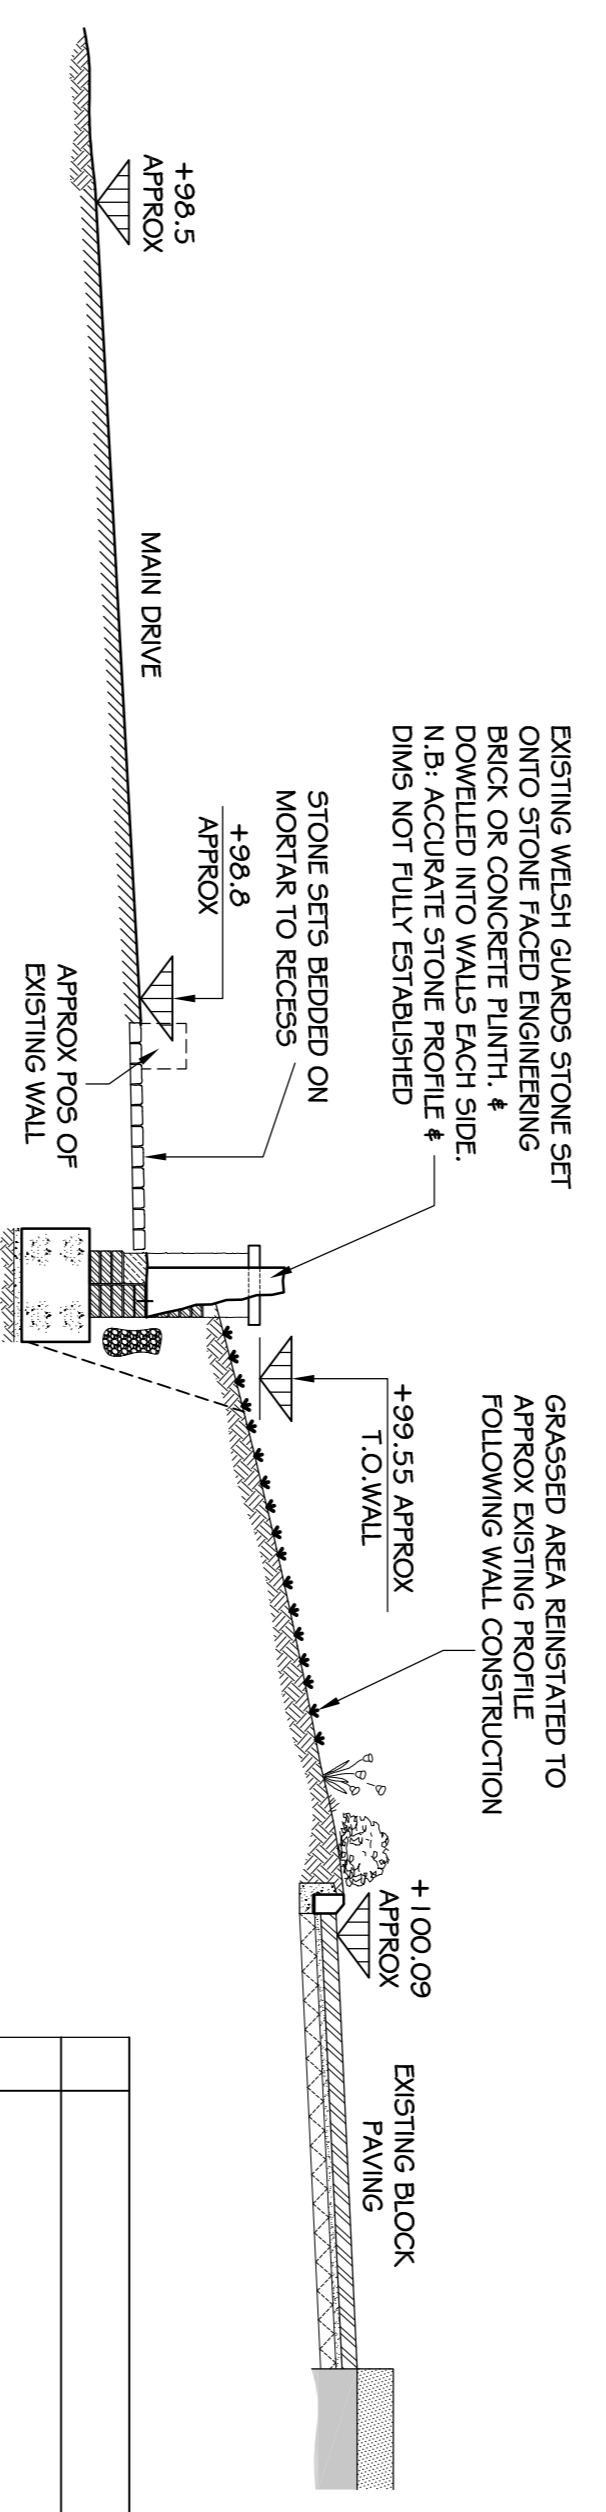

SECTION A-A 1:50

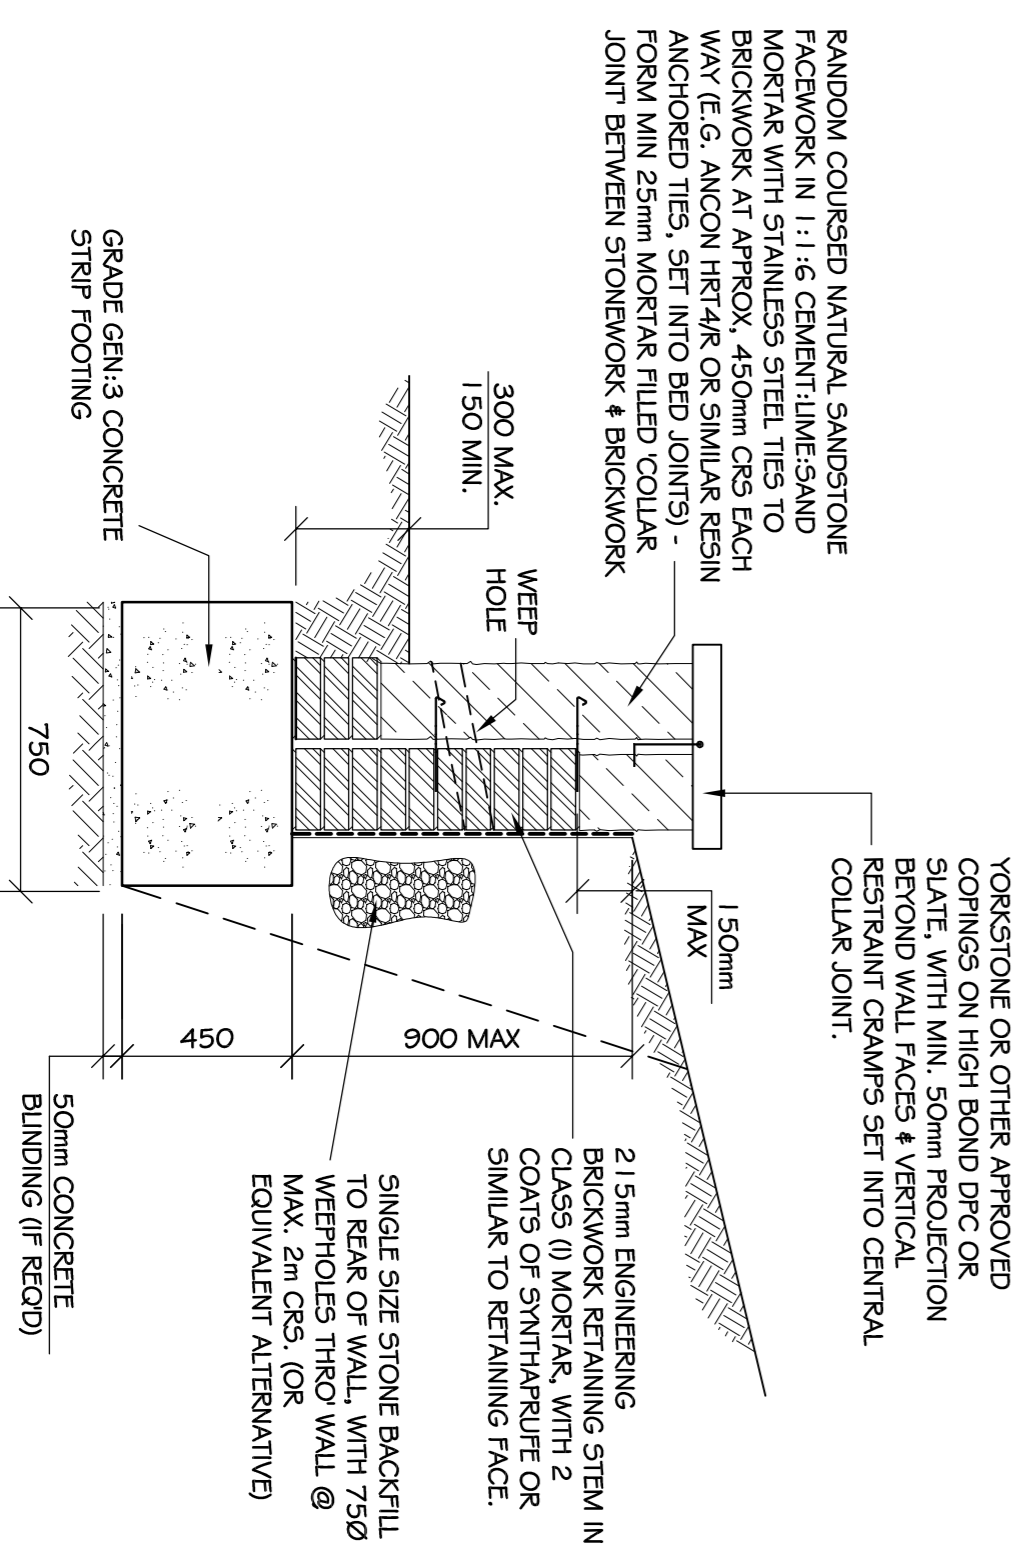

TYPICAL WALL & FOUNDATION DETAIL 1:20

NO	DESCRIPTION	DATE	BY	CHECKED	DATE
B	REV NEW OFFICE MEMORIAL STONE REMOVED	15.06.12	AC	DM	
A	SECTION FINALS ADOPT FOR COSTING	22.02.11	AC	DM	
REV	DESCRIPTION	DATE	BY	CHECKED	DATE

FOR APPROVAL

**Graham Schofield Associates**  
CONSULTING CIVIL AND STRUCTURAL ENGINEERS  
72 Belvedere Road, Leyland PR25 3BD Tel: 01772 459363 Fax: 01772 459364

client  
**TRUSTEES OF THE  
CHORLEY REMEMBERS PROJECT**

Project  
**CHORLEY CENOTAPH MEMORIAL  
ASTLEY PARK**

title  
**PROPOSED PLAN AND ELEVATION  
ON NEW WALL TO MAIN PARK ACCESS  
FOOTPATH - OPTION 2**

drawn	15	checked	DM	drawing number	2011 - 091 - 004
date	01/12/11	date	01/12/11		
scale	1:100/1:50		AI		B