

NOTES


Permission is granted to scale from this drawing for the purpose of Local Authority Planning Approval only. In all other circumstances DO NOT scale from this drawing. Please contact this office for any additional information required.

Contractors, Sub-Contractors and Suppliers are to check all relevant dimensions and levels of the site and building before commencing any shop drawings or building work. Any discrepancies should be recorded to the Architect.

Where applicable this drawing is to be read in conjunction with the Consultants' drawings.

This drawing is the copyright of Tetlow King Ltd. All rights reserved. Ordnance Survey Data © Crown Copyright. All rights reserved. Licence No. 10007359

REV	DESCRIPTION	DATE	AUTHOR	CHECKED
A	Land uses updated following comments from Barton Wilmore	06/06/14	CY	AW
B	Footprint amended and areas updated	25/06/14	RDP	

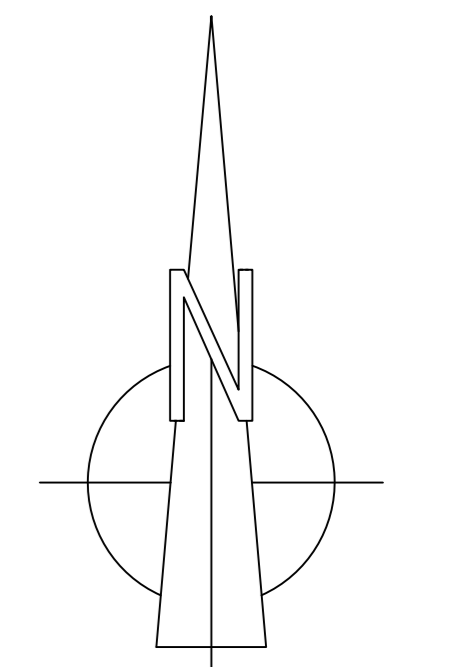

- scale 1:1250
- Existing Footprints From Survey = 26476.107 sqm
- Green Land = 103922.666 sqm
- Hardstanding Area = 89704.434 sqm
- Boundary Line Area = 213137.233 sqm

TETLOW KING
 ARCHITECTS - URBAN DESIGNERS - SUSTAINABILITY CONSULTANTS
 Building 501, The Grange, Ramsey Road, Mitchellton, Ramsey, Warrington, Cheshire, L25 0AE
 TEL: 01794 367703 Fax: 01794 315517 Web: www.tetlowking.co.uk

PROJECT

Former Camelot Theme Park Site
 Chorley, Lancashire
 For : Story Homes

DRAWING

Existing Area Check

SCALE	DATE	AUTHOR	CHKD
1:1250 @ A0	29.05.2014	LV	
JOB NO.	DRAWING NO.	REV	
STOR130110	EAC.01	B	