


NOTES
 Permission is granted to scale from this drawing for the purpose of Local Authority Planning Approval only. In all other circumstances DO NOT scale from this drawing. Please contact this office for any additional information required.
 Contractors, Sub-Contractors and Suppliers are to check all relevant dimensions and levels of the site and building before commencing any shop drawings or building work. Any discrepancies should be recorded to the Architect.
 Where applicable this drawing is to be read in conjunction with the Consultants' drawings.
 This drawing is the copyright of Tetlow King Ltd. All rights reserved.
 Ordnance Survey Data © Crown Copyright. All rights reserved.
 Licence No. 100007359

REV	DESCRIPTION	DATE	AUTHOR	CHKD
A	Proposed footprint areas added	06/06/14	RDP	AW
B	Redline updated. Areas amended 25/06/14		RDP	

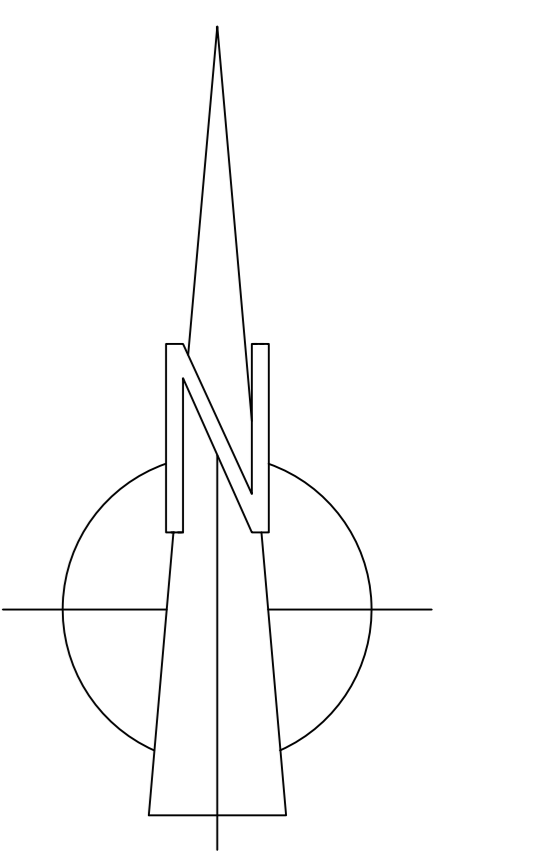

scale 1:1000

- Proposed Front Amenity = 11324.802 sqm
- Proposed Floor Amenity = 42443.412 sqm
- Proposed PDS = 80135.688 sqm
- Proposed Hard Standing = 56113.162 sqm
- Proposed Building Footprints = 29526.954 sqm



PROJECT
 Former Camelot Theme Park Site
 Chorley, Lancashire
 For : Story Homes

DRAWING
Proposed Area Check

SCALE	DATE	AUTHOR	CHKD
@ A0	May 2014	RDP	RT

JOB NO.	DRAWING NO.	REV
STOR130110	PAC.01	B