

4 July 2012

Dear Councillor

DEVELOPMENT CONTROL COMMITTEE - TUESDAY, 10TH JULY 2012

Please find attached a replacement plan which relates to the planning application listed below, due to be heard at the next Development Control Committee. I would be grateful if you could discard the plans that had been circulated for this item previously which are contained within your plans pack.

Agenda No Item

4. **Planning applications to be determined**

- d) 12/00498/FUL - Land rear of 31 to 39 Park Avenue and north of 173 Wigan Road Euxton (Pages 1 - 2)

Proposal Erection of three detached dwellings Recommendation Permit full planning permission

Please accept my sincere apologies for any confusion that this may have caused.

Yours sincerely



Gary Hall
Chief Executive

Cathryn Filbin
Democratic and Member Services Officer
E-mail: cathryn.filbin@chorley.gov.uk
Tel: (01257) 515123
Fax: (01257) 515150

Distribution




1. Agenda and reports to all Members of the Development Control Committee.

**This information can be made available to you in larger print
or on audio tape, or translated into your own language.
Please telephone 01257 515118 to access this service.**

આ માહિતીનો અનુવાદ આપની પોતાની ભાષામાં કરી શકાય છે. આ સેવા સરળતાથી મેળવવા
માટે કૃપા કરી, આ નંબર પર ફોન કરો: 01257 515822

ان معلومات کا ترجمہ آپ کی اپنی زبان میں بھی کیا جاسکتا ہے۔ یہ خدمت استعمال کرنے کیلئے براہ مہربانی اس نمبر پر ٹیلیفون
کیجئے: 01257 515823

Reproduced from Superplan Data® by the permission of Ordnance Survey® on behalf of the Controller of Her Majesty's Stationery Office. © Crown Copyright 2002. All rights reserved. Licence number AL100034996.

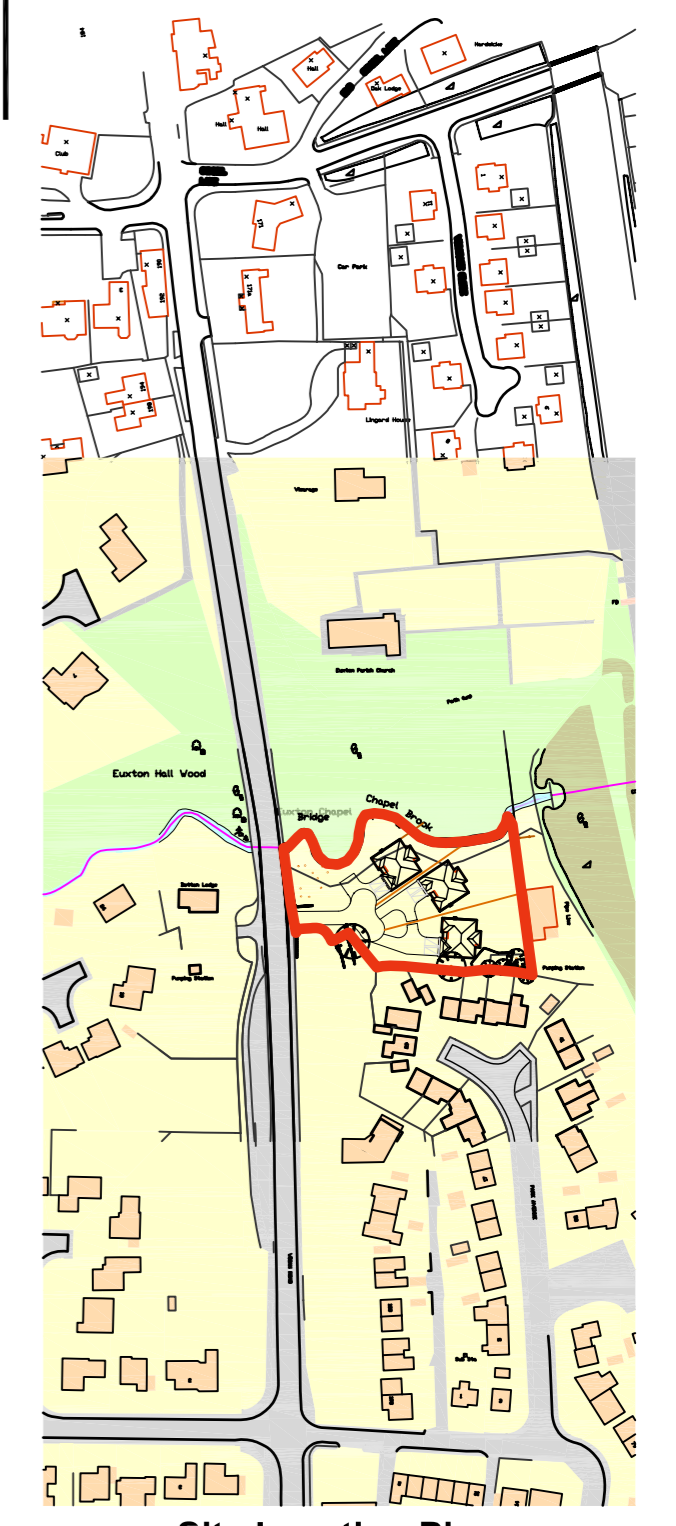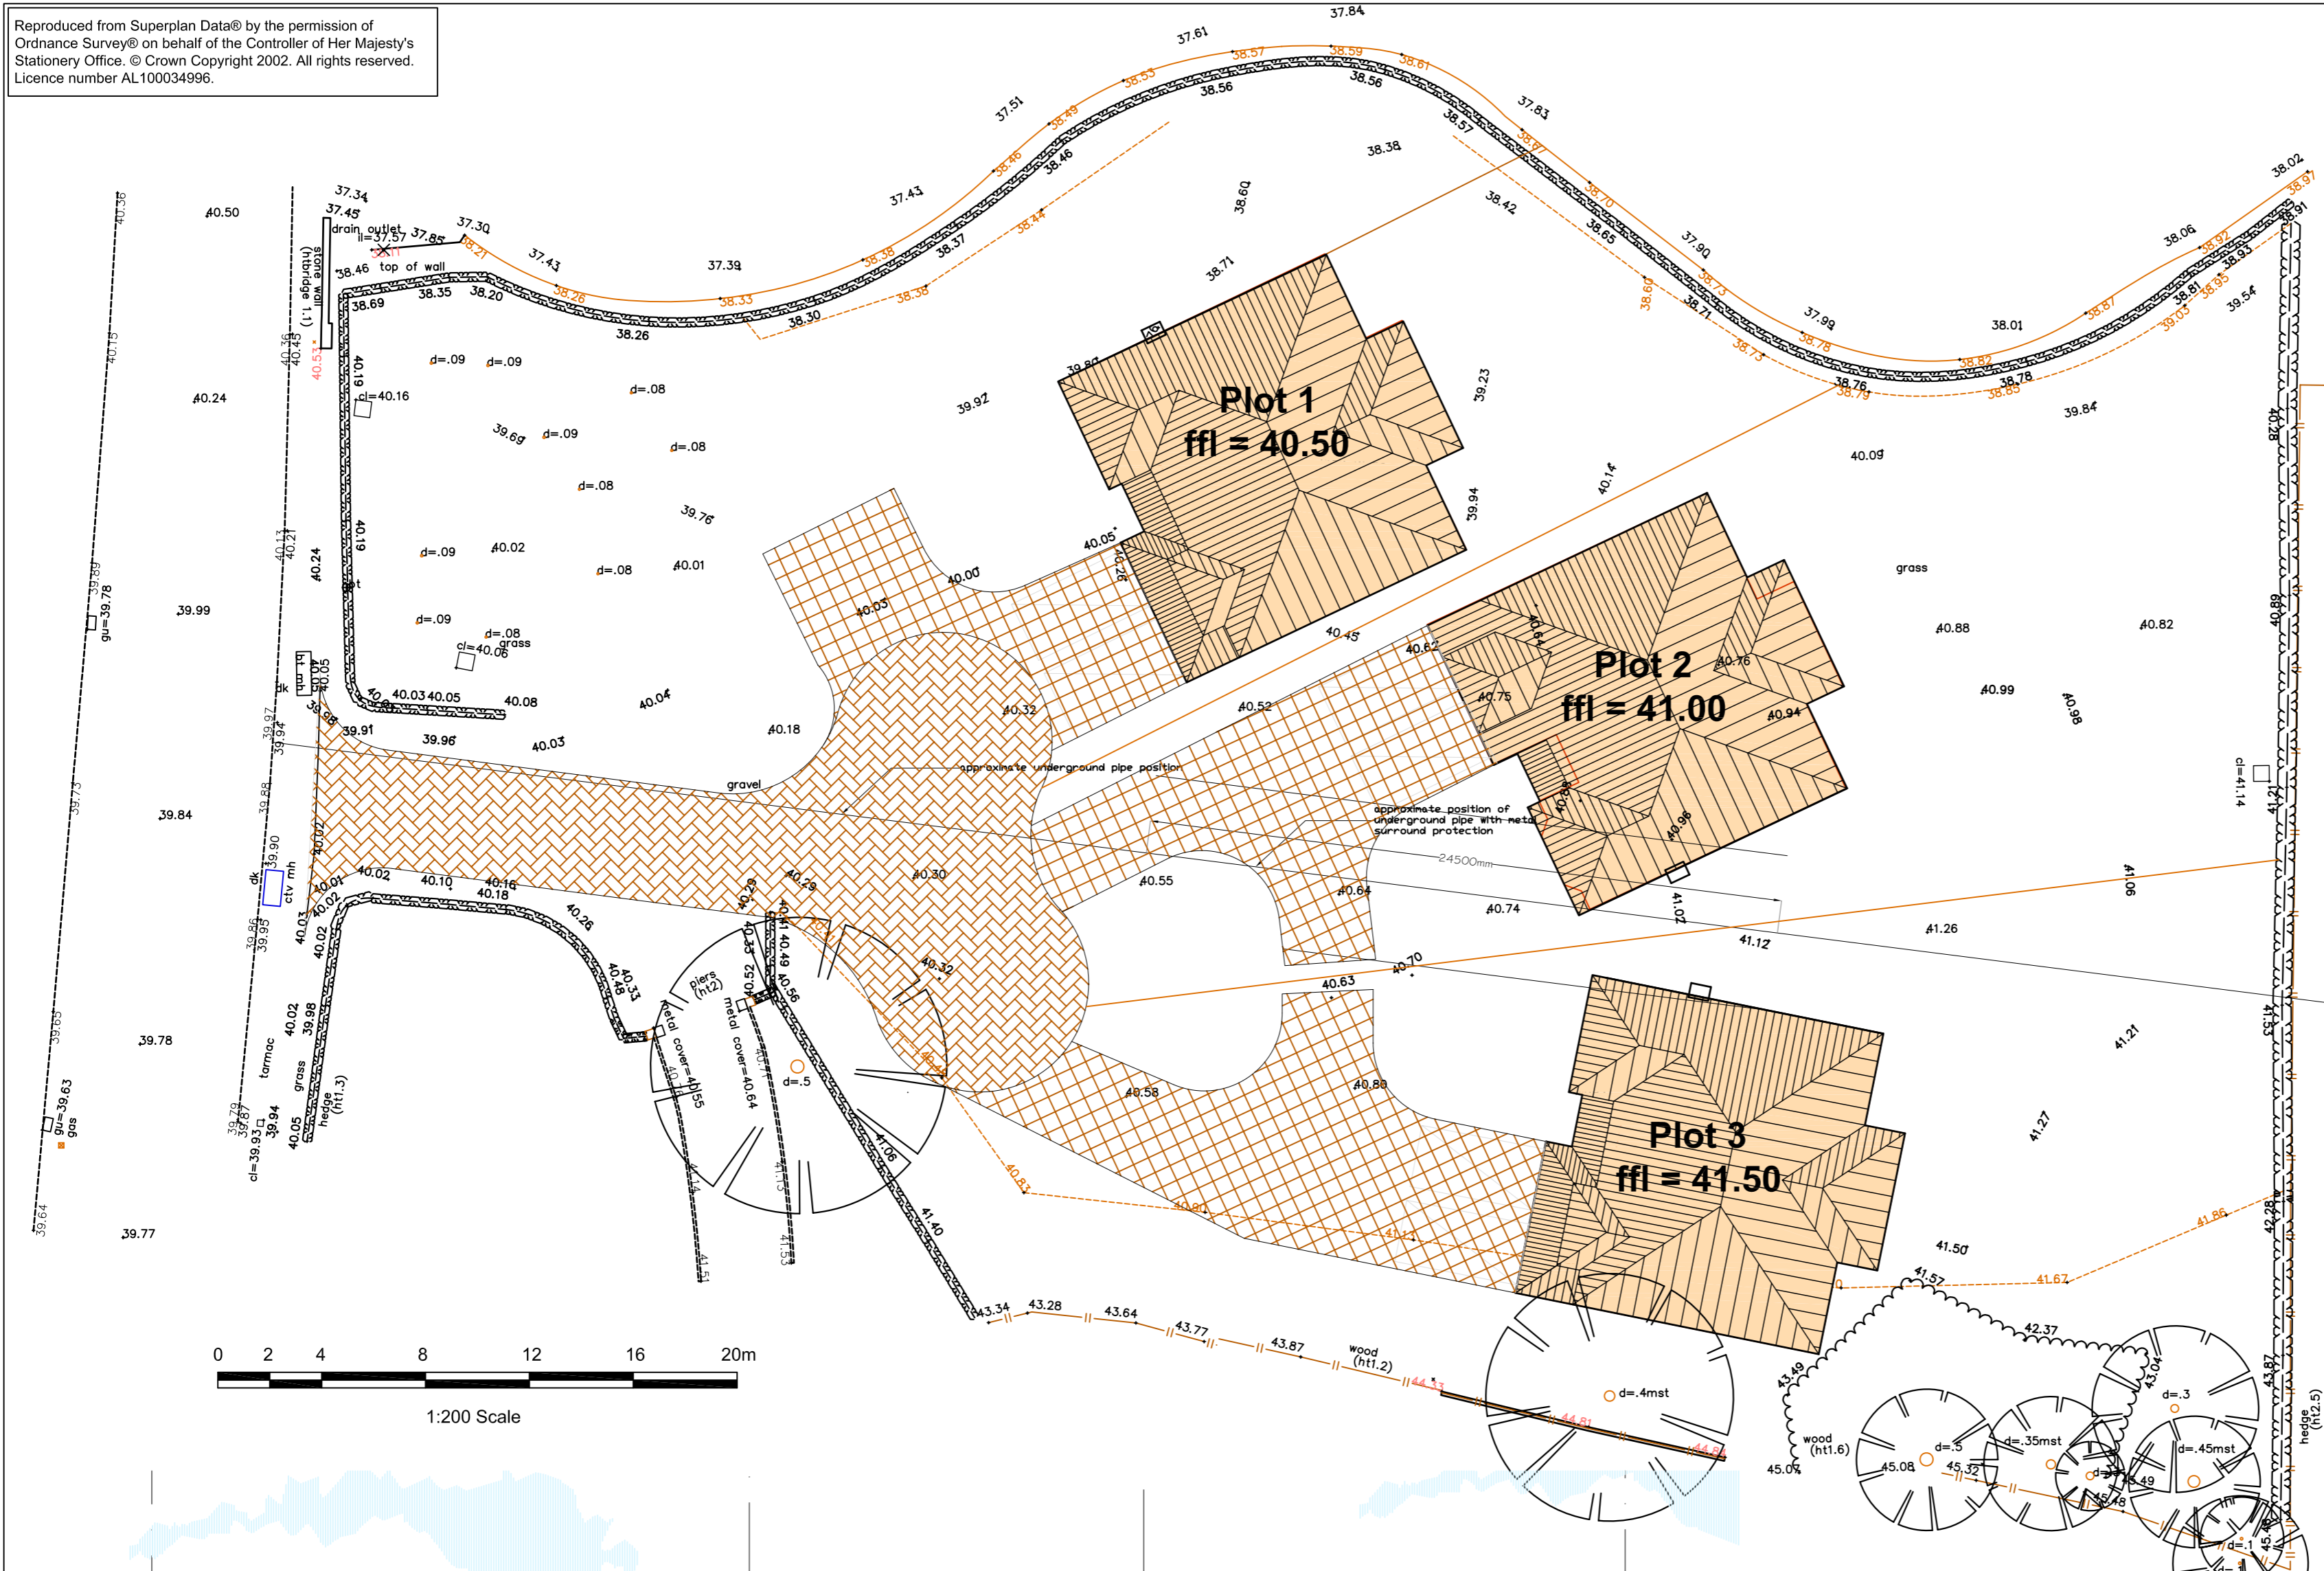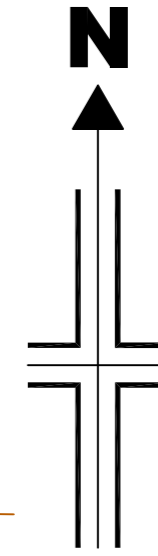

Typical Site Elevation (West from Wigan Road)

Mr R Green			
3 New Dwellings, Wigan Road, Euxton Proposed Site Layout Plan		Scale 1:200 @ A2	
Drawn DME	Checked .	Approved	
Drwg No. A1558/PL01		Date April 2012	
www.psadesign.co.uk mail@psadesign.co.uk		Rev.	
		PSA Design The Old Bank House 6 Berry Lane, Longridge Preston, PR3 3JA Tel. 01772 786066 Fax. 01772 786265	

This page is intentionally left blank