


THE PAVILION, WINDSOR ROAD, CHORLEY

PROPOSED EXTERNAL LIGHTING TO BOWLING GREEN

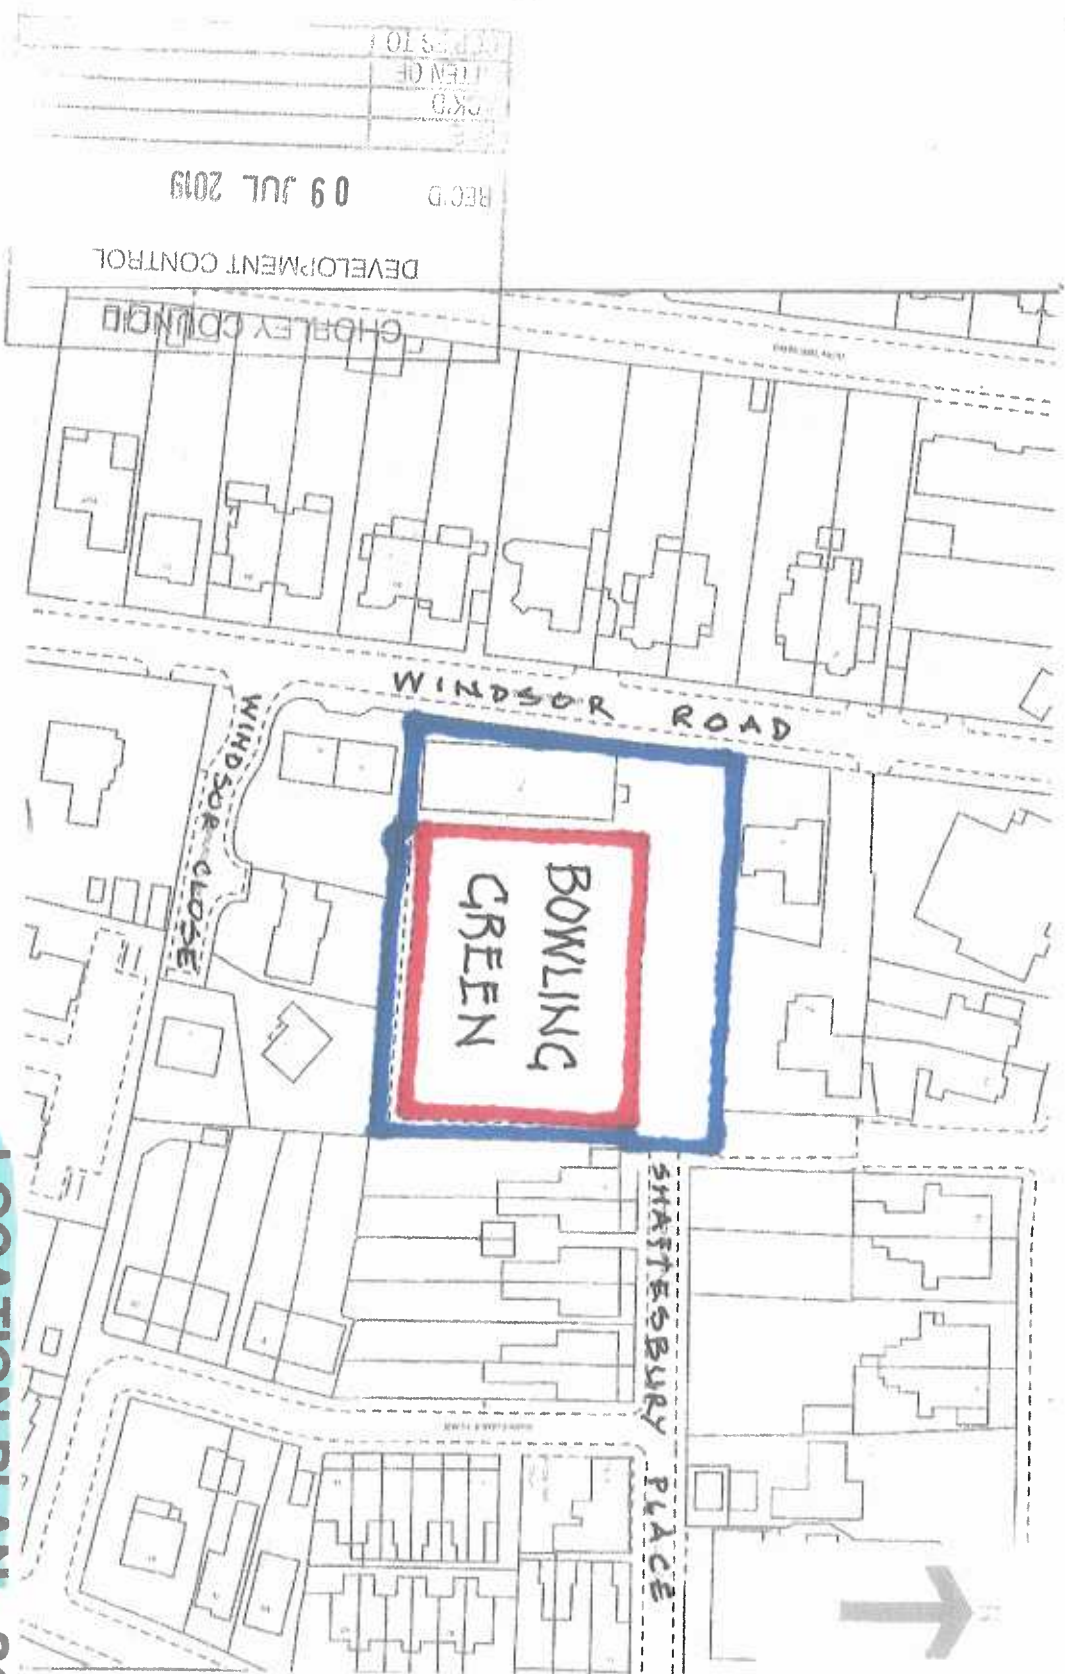

REC'D
09 JUL 2019
DEVELOPMENT CONTROL
CHORLEY COUNCIL

LOCATION PLAN - SCALE 1:1250

Based on Ordnance Survey map. Crown copyright reserved.

CHORLEY COUNCIL 19/00659/FUL DEVELOPMENT CONTROL DC/OC	
REC'D	09 JUL 2019
FILE	
ACK'D	
ATTEN OF	
COPIES TO	