


NOTES

This drawing is the property of FPCR Environment and Design Ltd and is issued on the condition it is not reproduced, retained or disclosed to any unauthorised person, either wholly or in part without written consent of FPCR Environment and Design Ltd.

Ordnance Survey base mapping - supplied by client.



Site Boundary 7.34ha

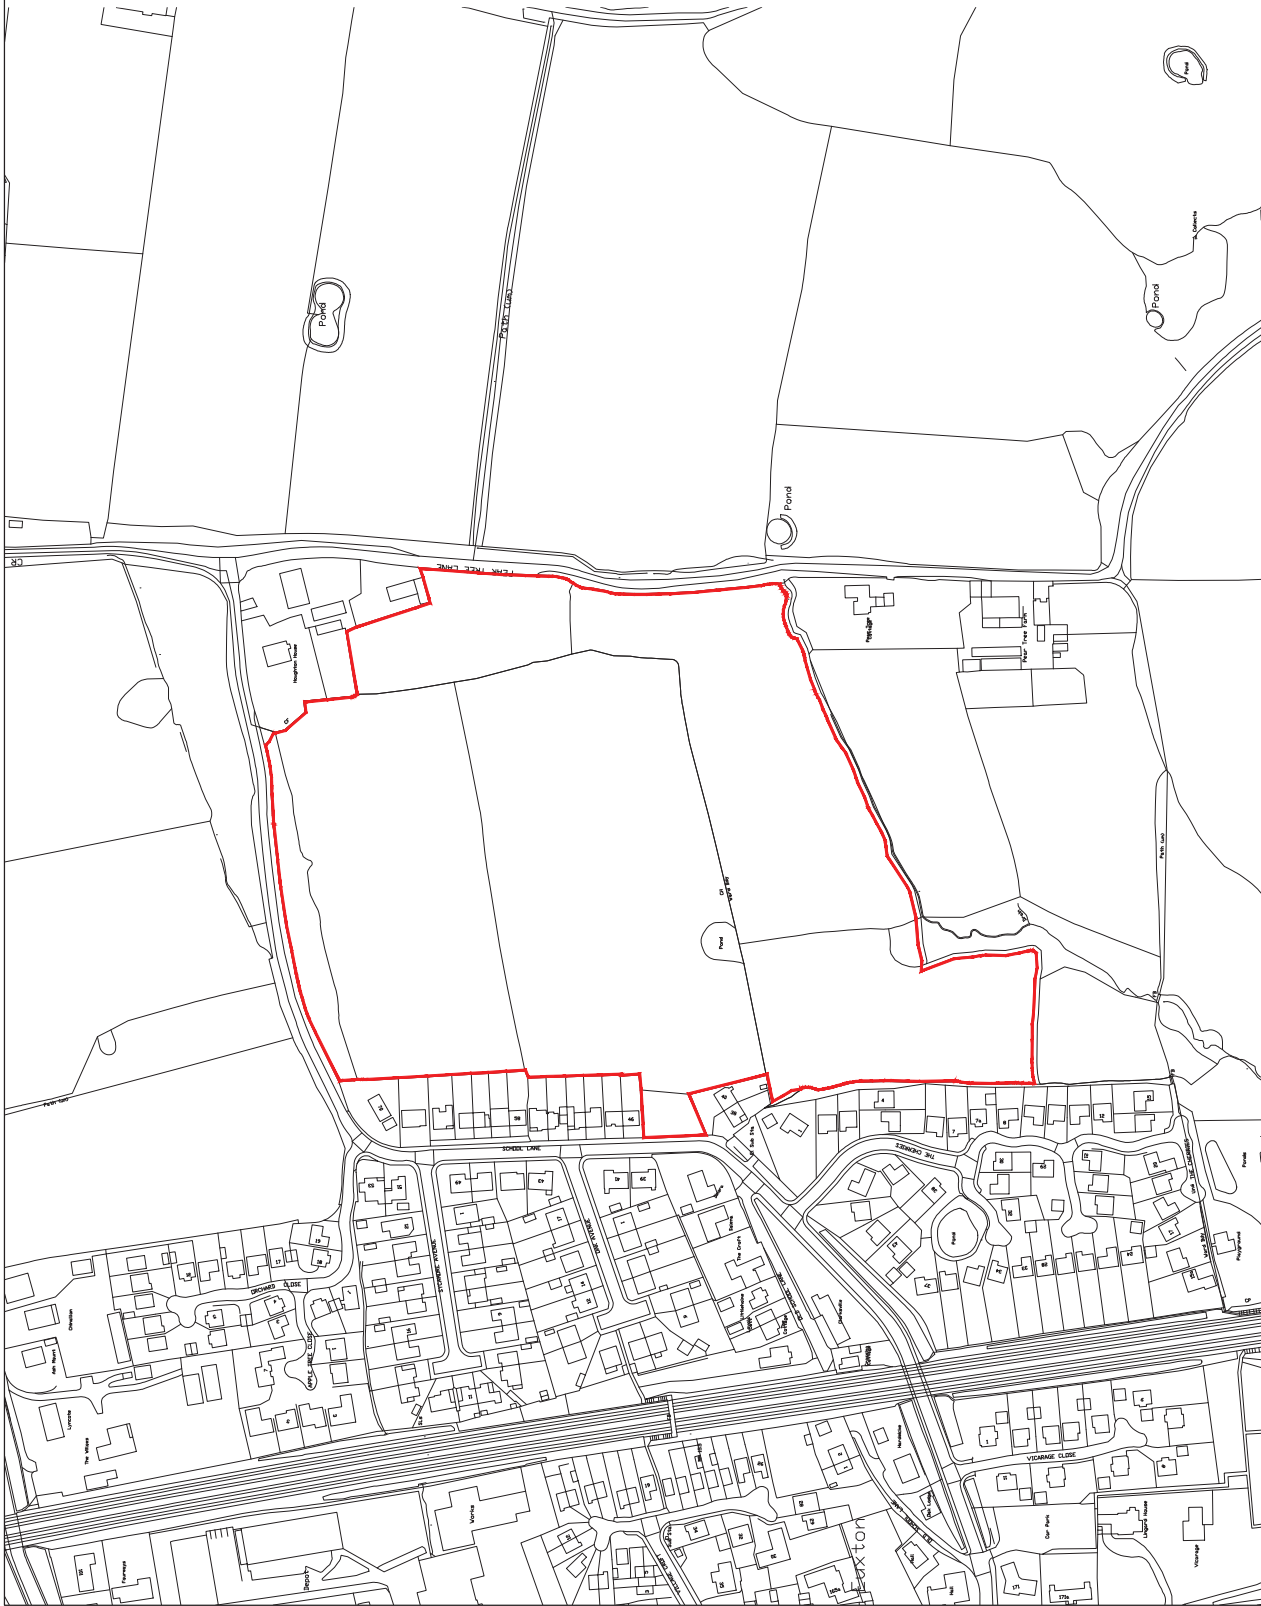

Gladman Developments Ltd
Pear Tree Lane
Euxton

1:2500 @ A3
12 June 2019 MPS / KMN
5219-L-04 rev **A**

LOCATION PLAN

fpcr

FPCR Environment and Design Ltd
Unit 10, The Mill Lane, Euxton, Lancashire, UK
E: 01694 02722
F: 01694 03065
W: www.fpcr.co.uk