
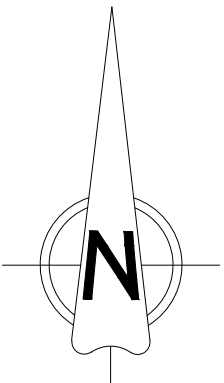



**PLANNING DRAWINGS**  
 All dimensions are to be checked by client. Any discrepancies are to be reported to the Architect. This drawing to be Read in Conjunction with all associated Architects or Consultants Details & Specifications. This drawing is for illustrative purposes only and does not form part of any contract.

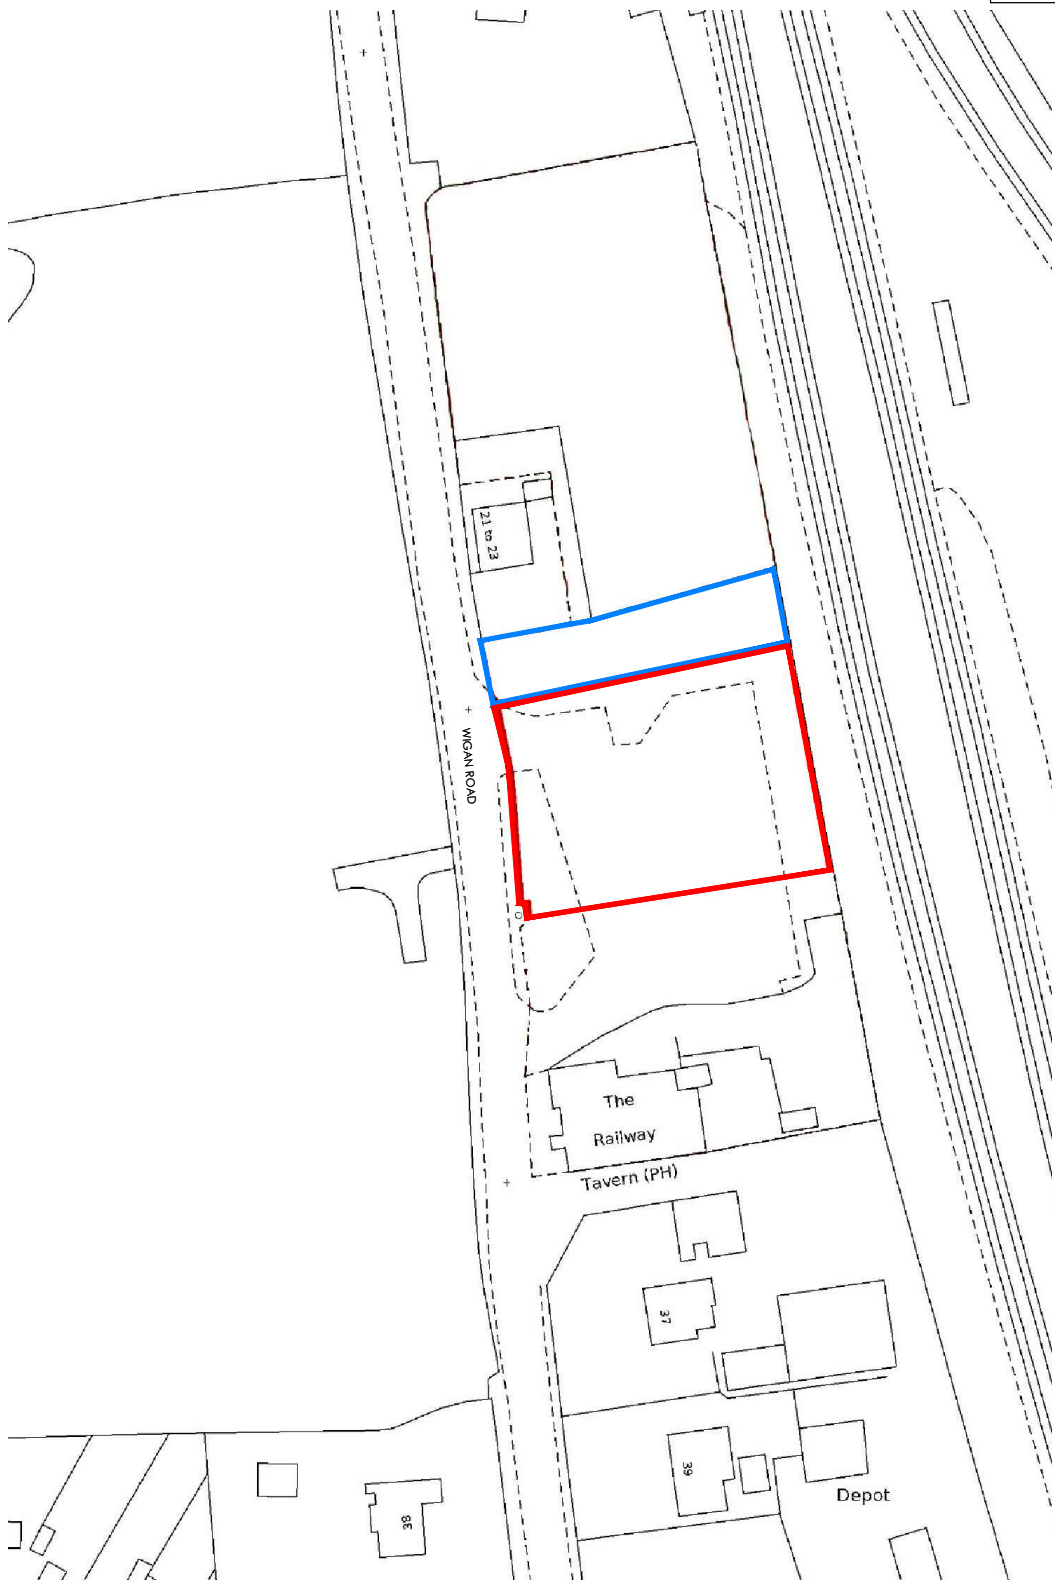

Date.	Revision.	By.	No.
		B2 Architecture Limited 20 Beech Road, Hale, Altrincham, Cheshire, WA15 9HX Tel No. 0161 928 0051 Email: enquiries@b2architecture.co.uk	
Proposed		Former Railway Tavern	
development at. Car Park, Wigan Rd, Euxton			
Client.		On Point Developments Ltd	
Drawing title. Location Plan			
Status. Planning	Date. Sept 2019		
Scale. 1:1250 @ A4	Drawn. PGJA		
Checked. B2 Architecture			
Job No. 19-65	Drawing No. 04		
Revision. .			