


general notes:  
 1. do not scale the drawing.  
 2. all dimensions shall be checked on site prior to commencement of work and any discrepancy shall be immediately reported to the resident prior to work commencing. this drawing is to be used as a guide only and is not to be used as a basis for any other work.  
 3. the drawing is the property of mck associates and its use may not be used or reproduced without prior written consent.

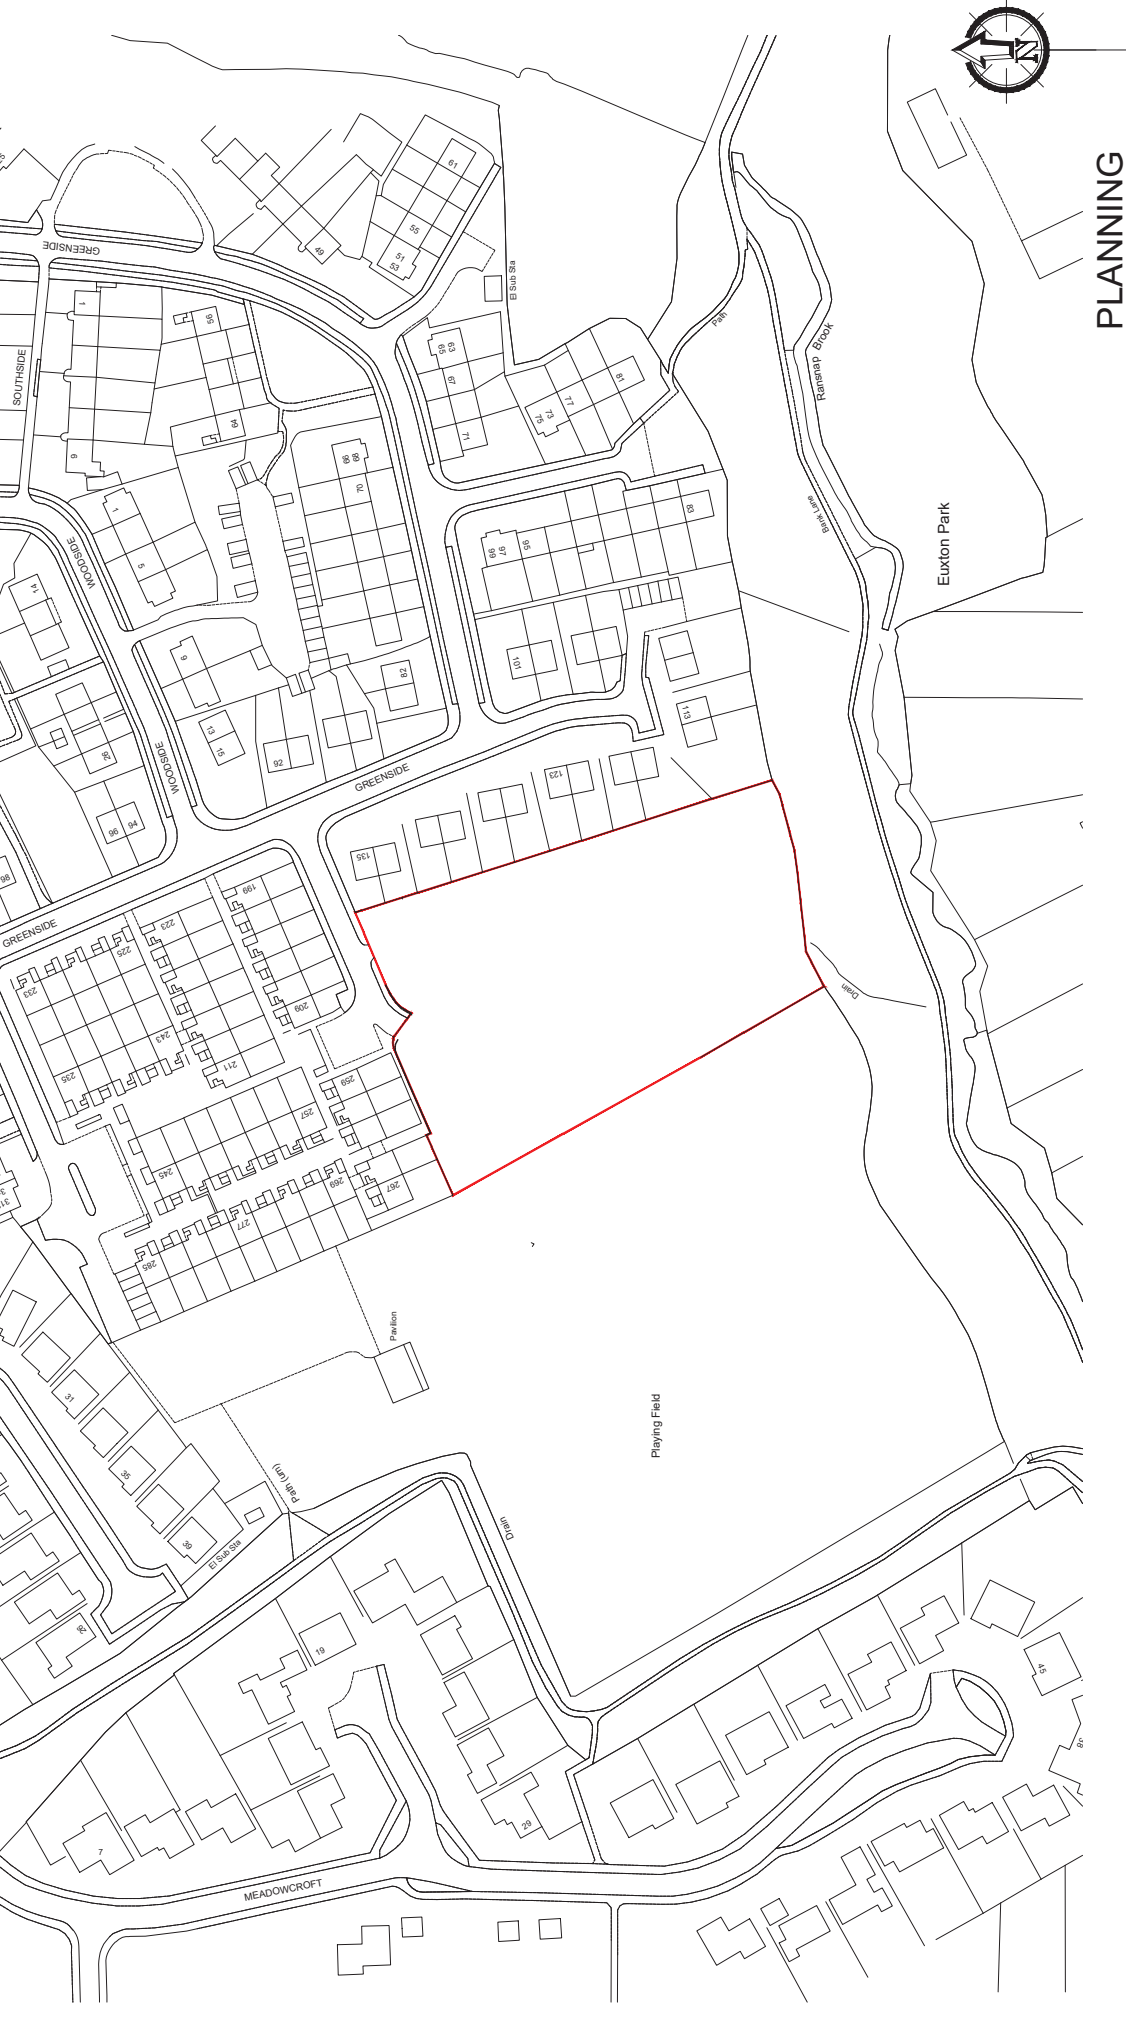

# PLANNING

<p>Client: <b>Westchurch Homes</b></p>	<p>Project: <b>Greenside Road Chorley</b></p>	<p>Drawing Title: <b>Location Plan</b></p>	<p>Job No: <b>18-137</b></p> <p>Drawn: C. Thomas</p> <p>Checked:</p>	<p>Drawing No: <b>LP01</b></p> <p>Scale: 1:1250 / A3</p>	<p>Rev: Date: Mar 2019</p>
--------------------------------------------	-------------------------------------------------------	------------------------------------------------	------------------------------------------------------------------------------	------------------------------------------------------------------	------------------------------------



**associates limited**  
 architecture | building surveying | urban design  
 burnaby villa ■ 48 waiting street road ■ fulwood ■ Preston ■ pr2 8bp  
 tel: 01772 774510 fax: 01772 774511 email mck@mckassociates.co.uk