

Deviating from these drawings without consultation and/or agreement with the employer is unacceptable. This drawing is indicative and exact dimensions should be checked and confirmed on site by the nominated contractor or competent person's prior to commencement of building works. All drawings and dimensions shall be verified by the relevant contractor's on site prior to commencement of any works, ordering of materials or setting out. Any discrepancies should be reported in writing to SDA Architects Ltd.

Do not scale from this drawing unless trained to use a scale ruler - only work from written and checked dimensions. This drawing is the property of SDA Architects Ltd and copyright reserved by them. This drawing is not to be used, copied or disclosed by or to any unauthorised persons without prior written authorisation consent from SDA Architects Ltd.

DO NOT PROCEED WORKS IN THE EVENT OF A DRAWING DISCREPANCY

For all structural aspects please refer to Structural Engineers project information and cross reference all drawings, details and calculations with the architectural drawing prior to commencement of building works.

SDA Architects Ltd is a trading name of Style Design and Architecture Ltd and holds no responsibility or liability for any works carried out on site.

DO NOT SCALE ONLY USE DIMENSIONS SHOWN

Project Information:

Client: Mr & Mrs Edwards
 Project Title: Erection of New Dwelling
 Project Address: Plot 1, Dark Lane, Whittle Springs, Chorley, Lancashire, PR6 8AE
 Project Stage: Planning Permission
 Date of Drawing: 10.09.2019

Drawn By: LC
 Checked By: JP
 Drawing Sheet Size: A1 (841 x 594)
 Drawing Scale: As Indicated on drawing
 Site Area Hectare:
 Extension Area CL (m²): -
 Drawing Title:


Site Location Plans, as Approved & Proposed.

Project Number:	Drawing Number:	Revision:
0339	(S)2-01-PP	A

Drawing Registry


Rev.	Date	Description	Author
A	16.12.19	Hatch boundary added to plan	JP

Ordnance Survey, (c) Crown Copyright 2015. All rights reserved. Licence number 100022432


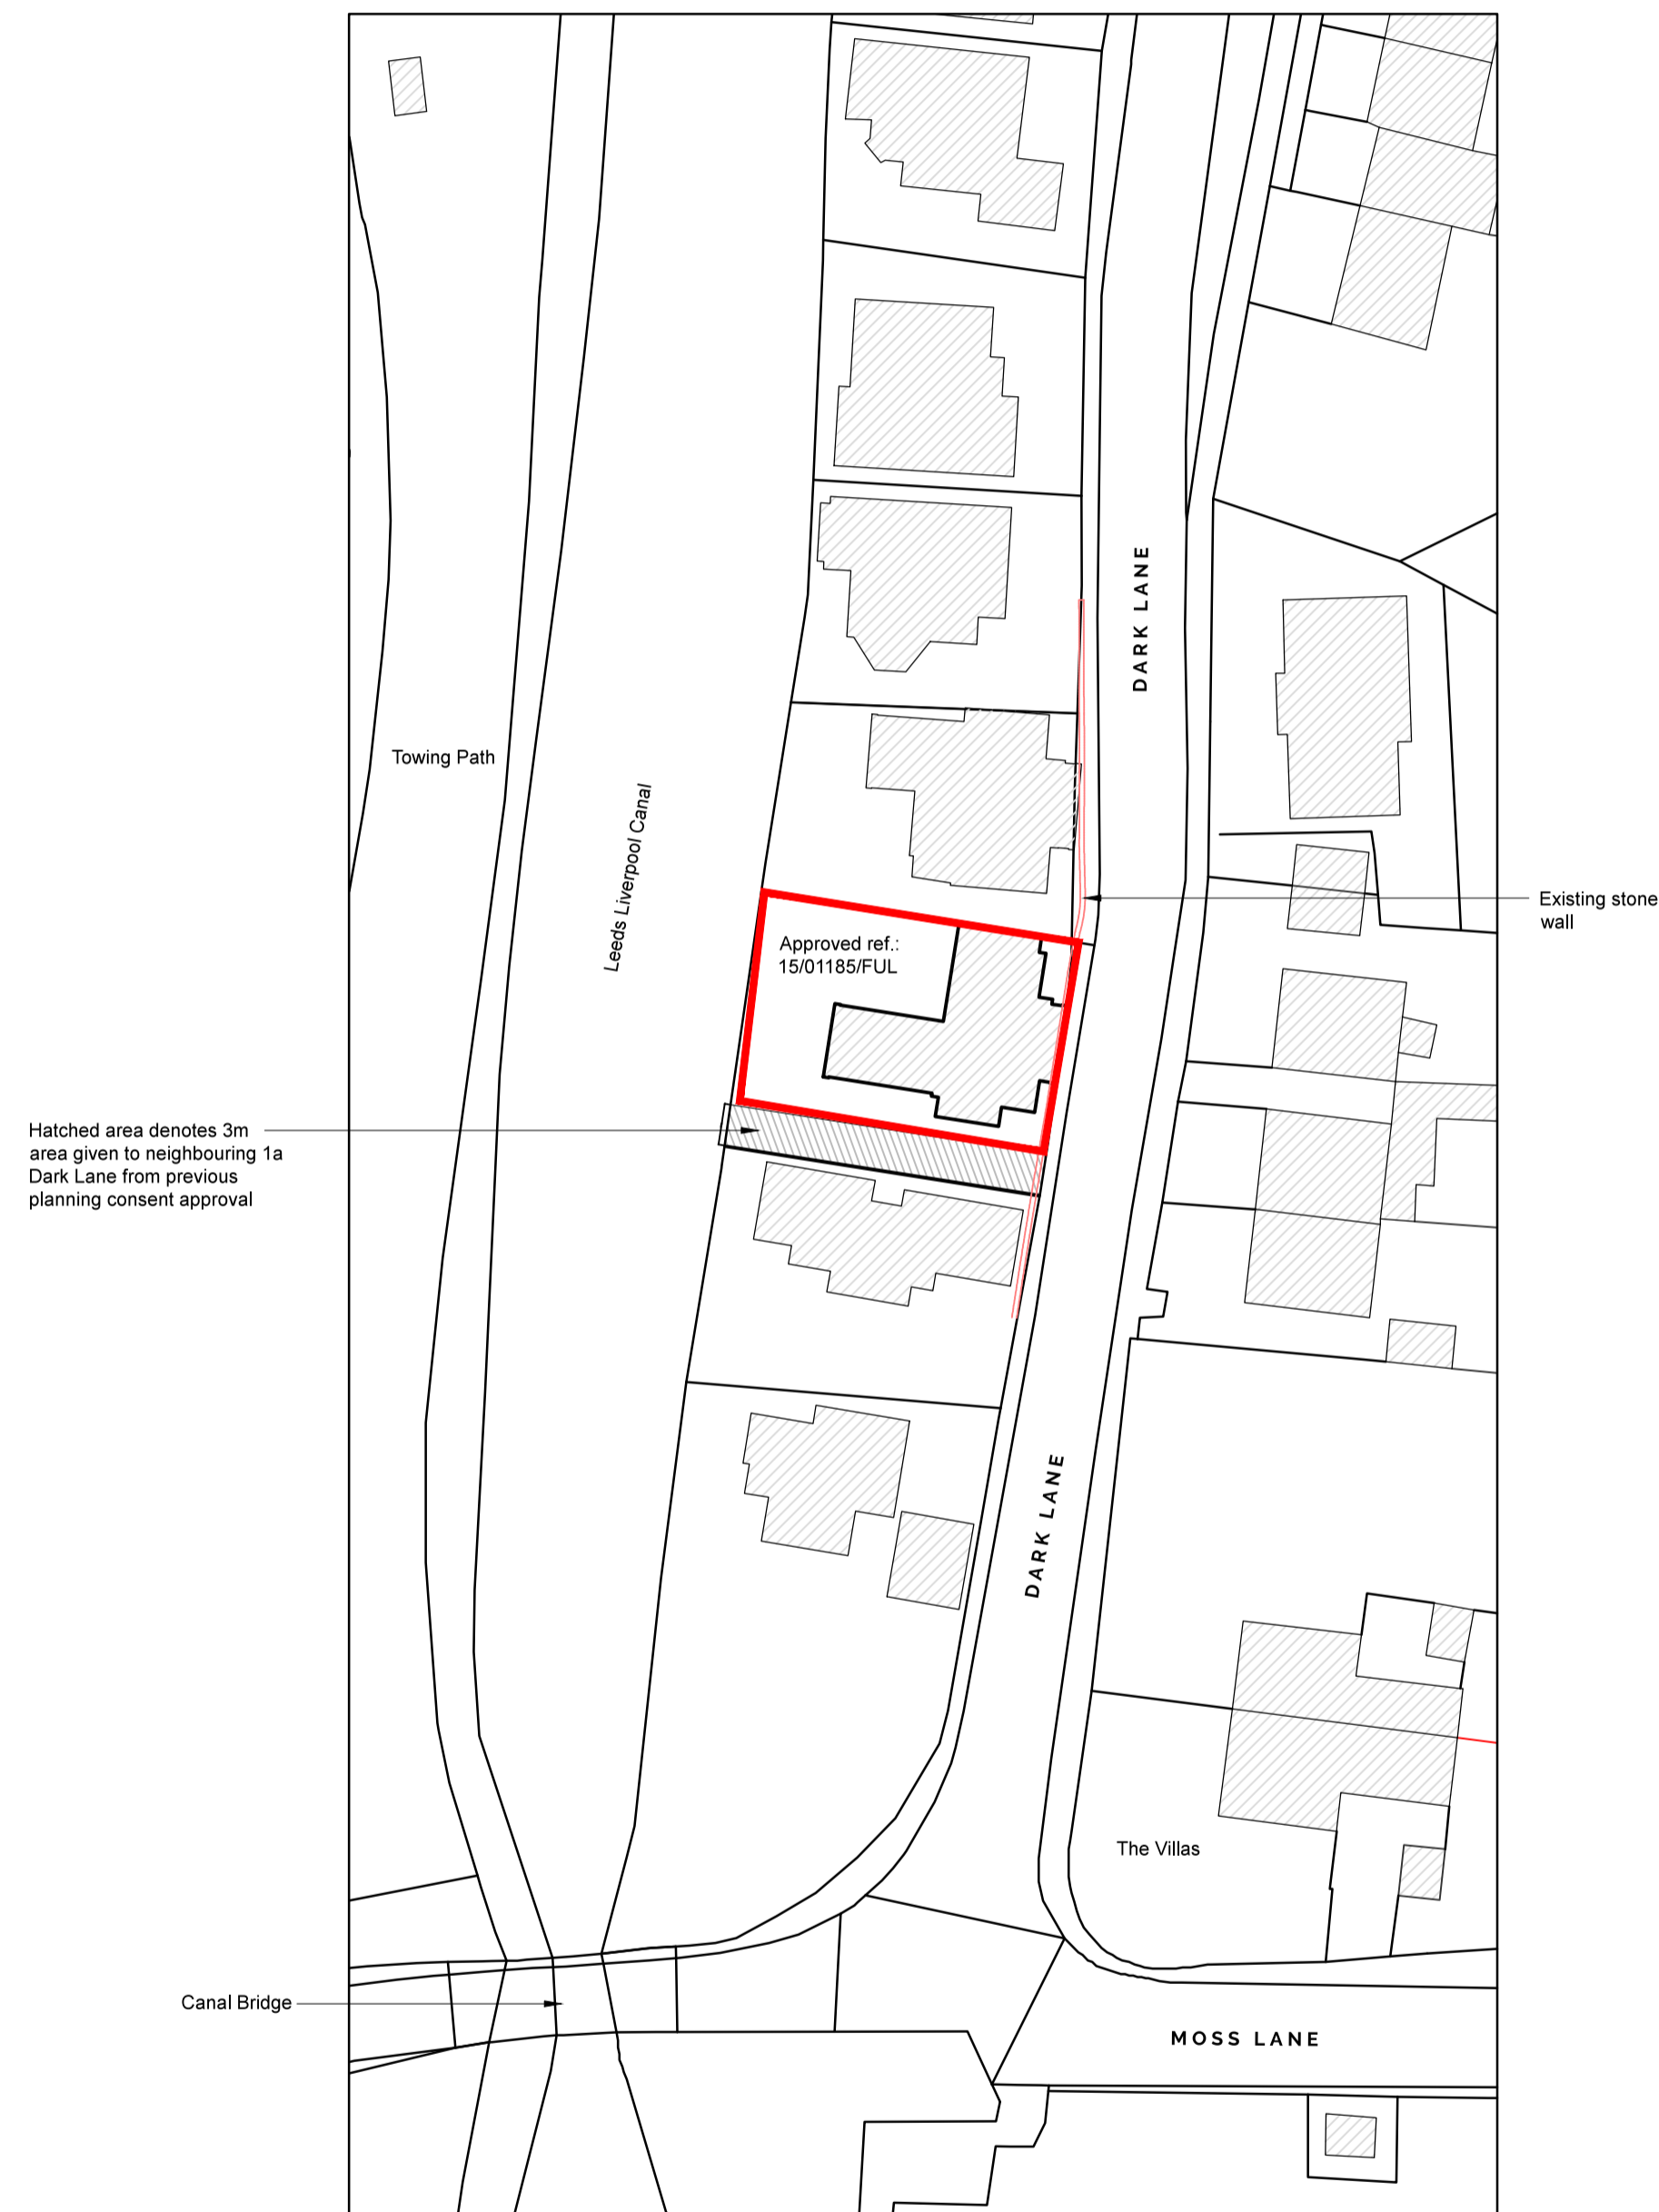


Approved Site Location Plan
 Scale 1:500

Ordnance Survey, (c) Crown Copyright 2015. All rights reserved. Licence number 100022432

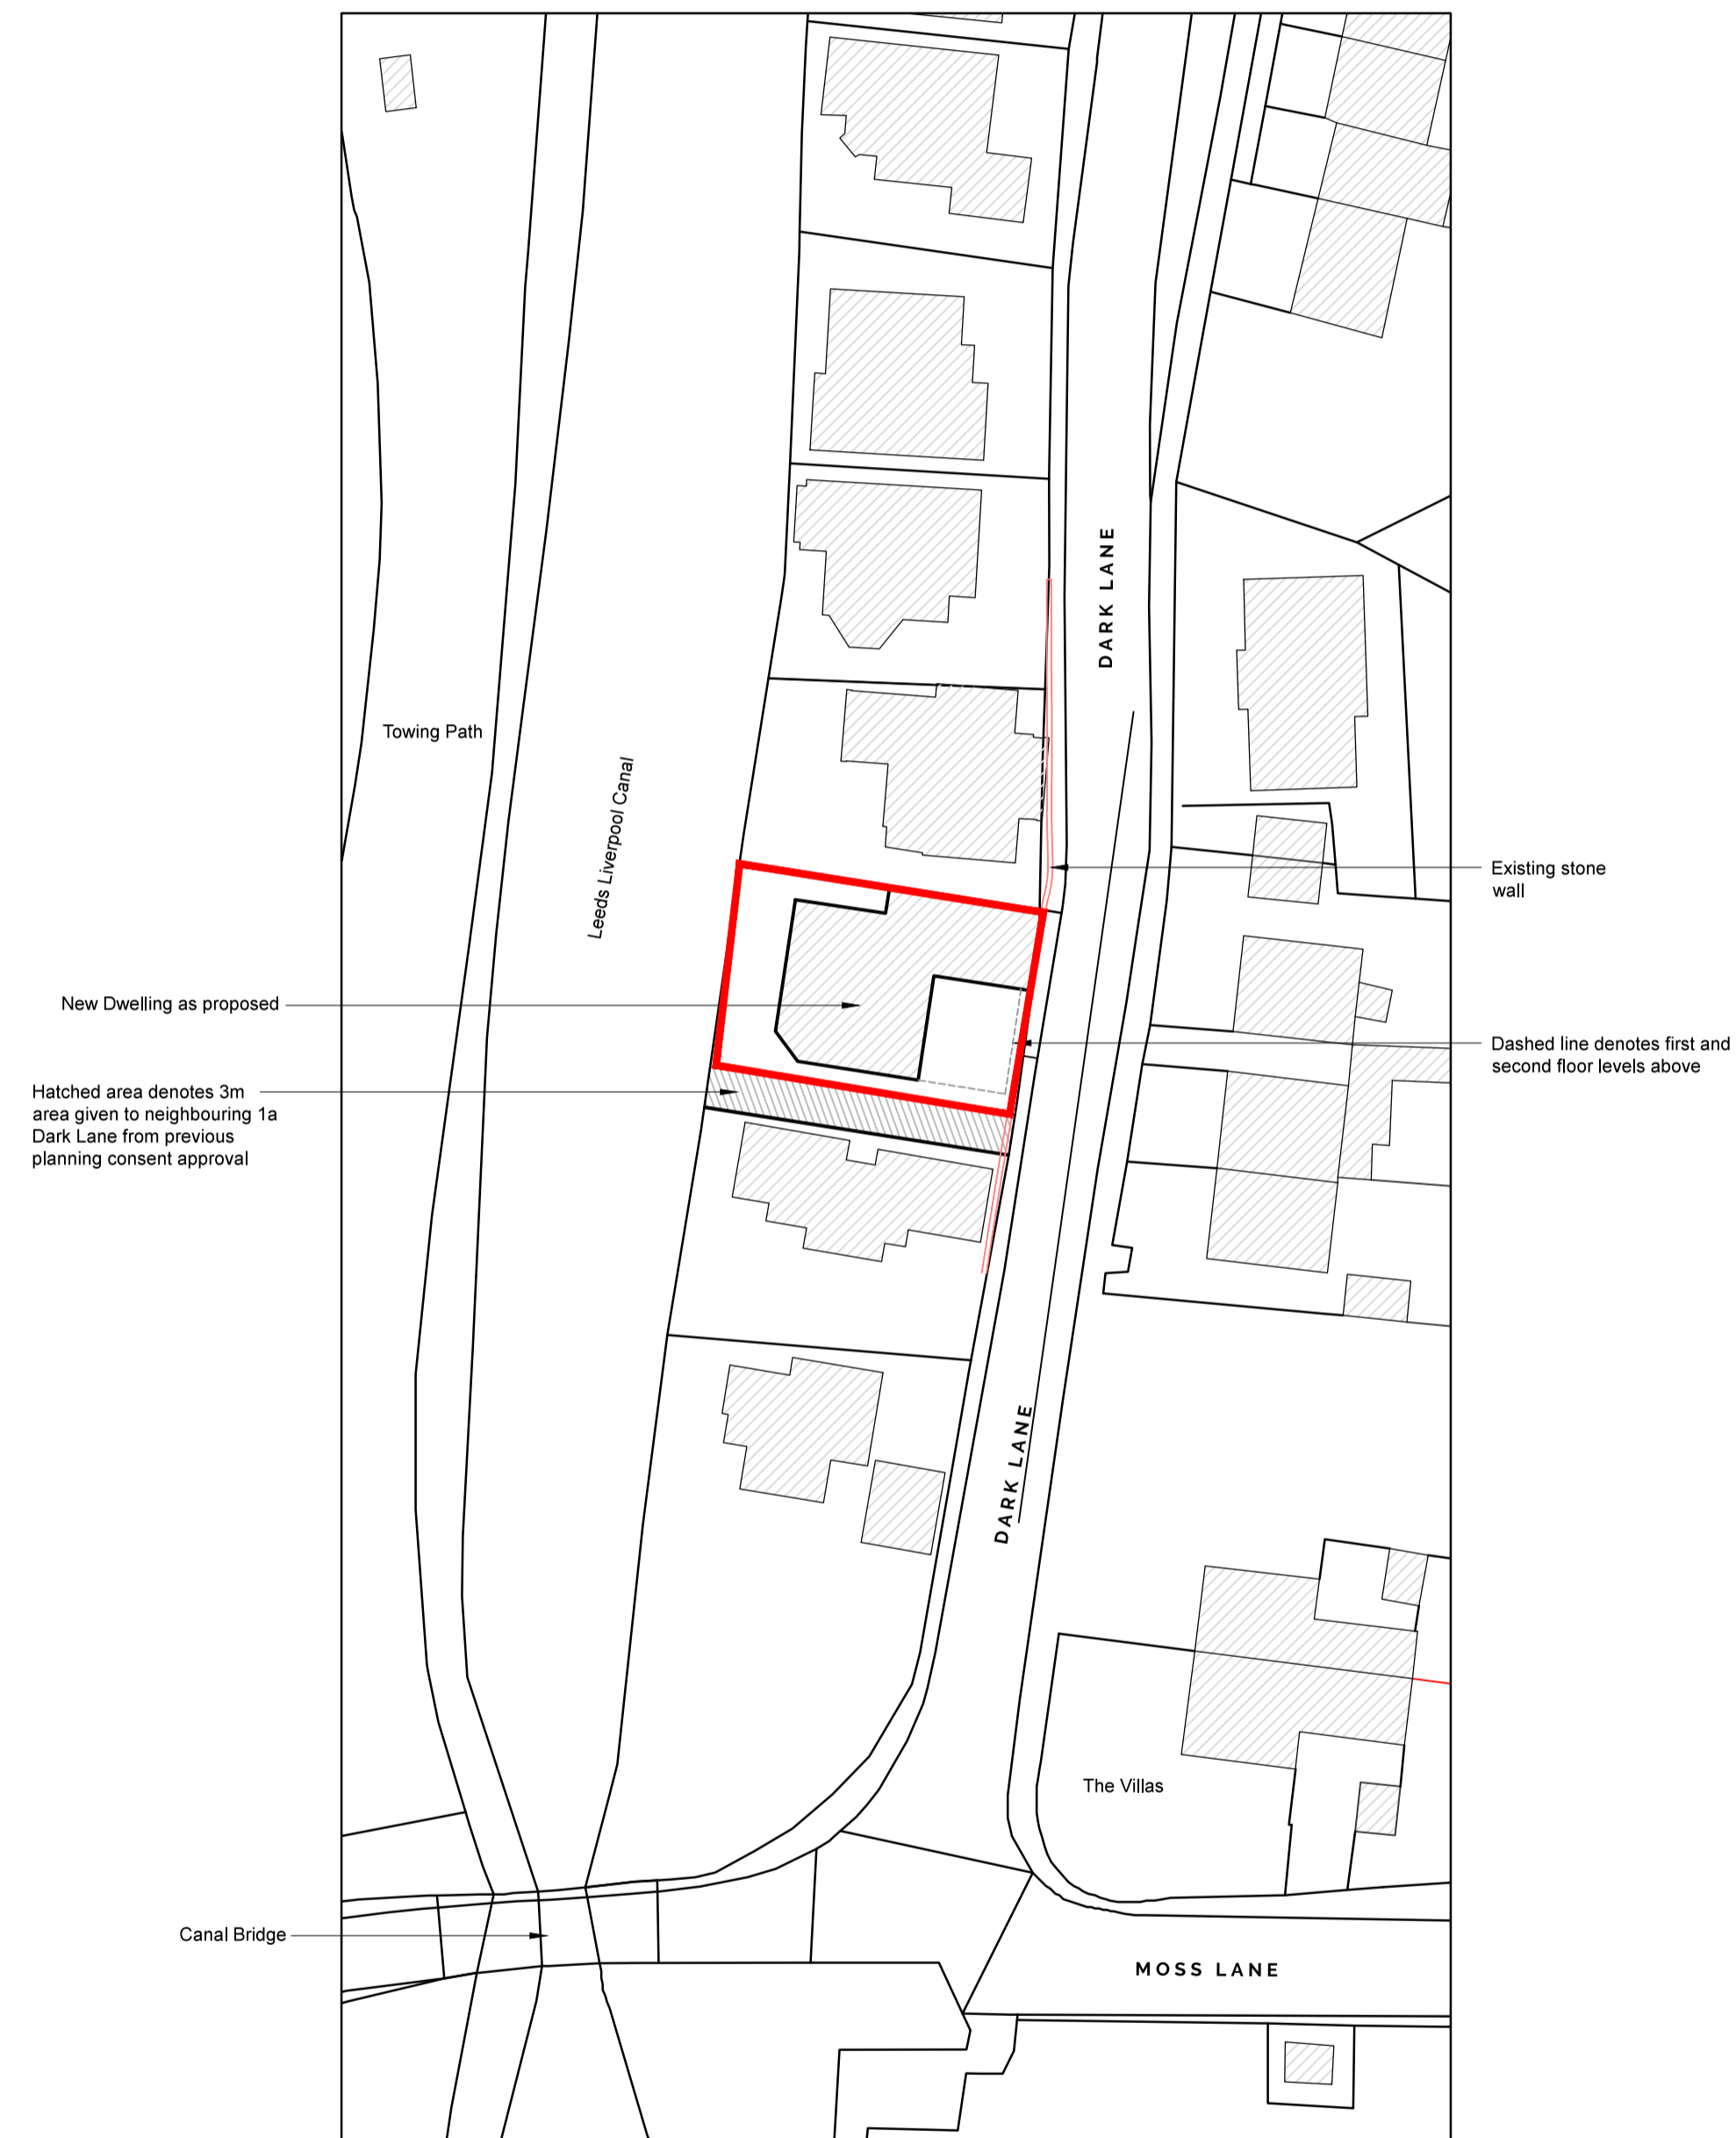

Site Location Plan, as Proposed
 Scale 1:500

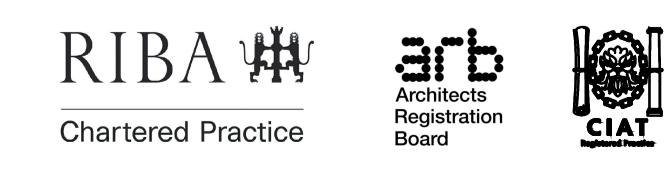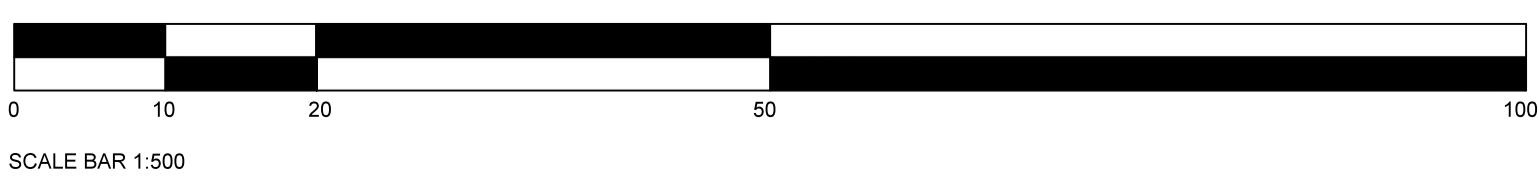

Plot 1a, Whittle Springs, Chorley, Lancashire, PR6 8AE. © 2019 SDA Design & Architecture Ltd. All Rights Reserved.