


# Site Location Plan - Land to the Rear of 20 New Street, Mawdesley

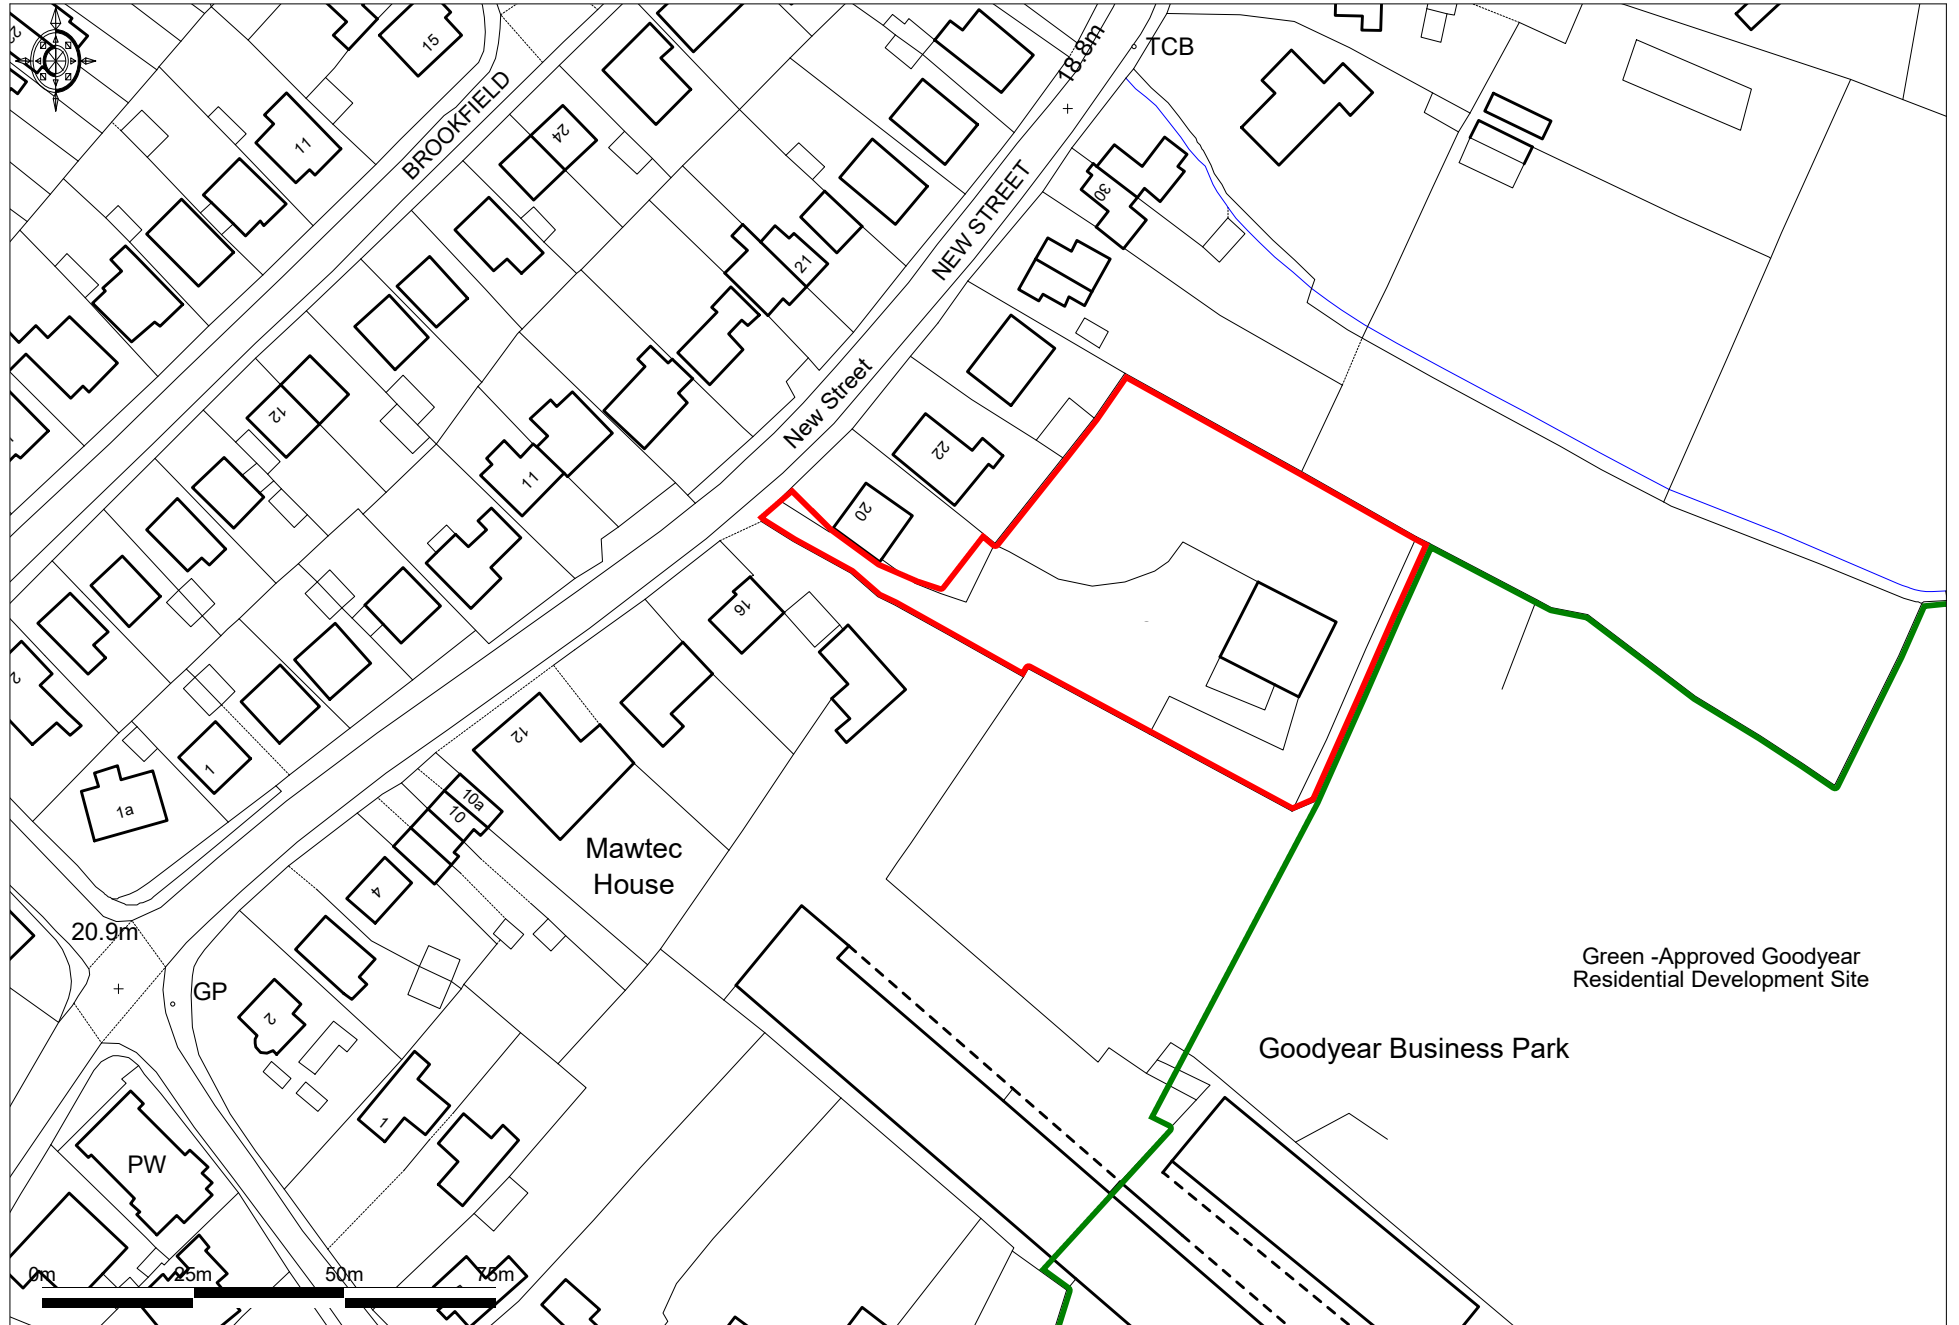

Ordnance Survey © Crown Copyright 2019. All rights reserved. Licence number 100022432. Plotted Scale - 1:1250