

Chorley
Council

Development Control Committee Meeting

Date 25 June 2020




Item 3d

19/00819/FUL


Jack Green Farm, Oram Road, Brindle

Demolition of agricultural buildings and the conversion of agricultural barn into 3no. dwellings including raising of the roof by 1 metre and single storey rear extension.

Location Plan

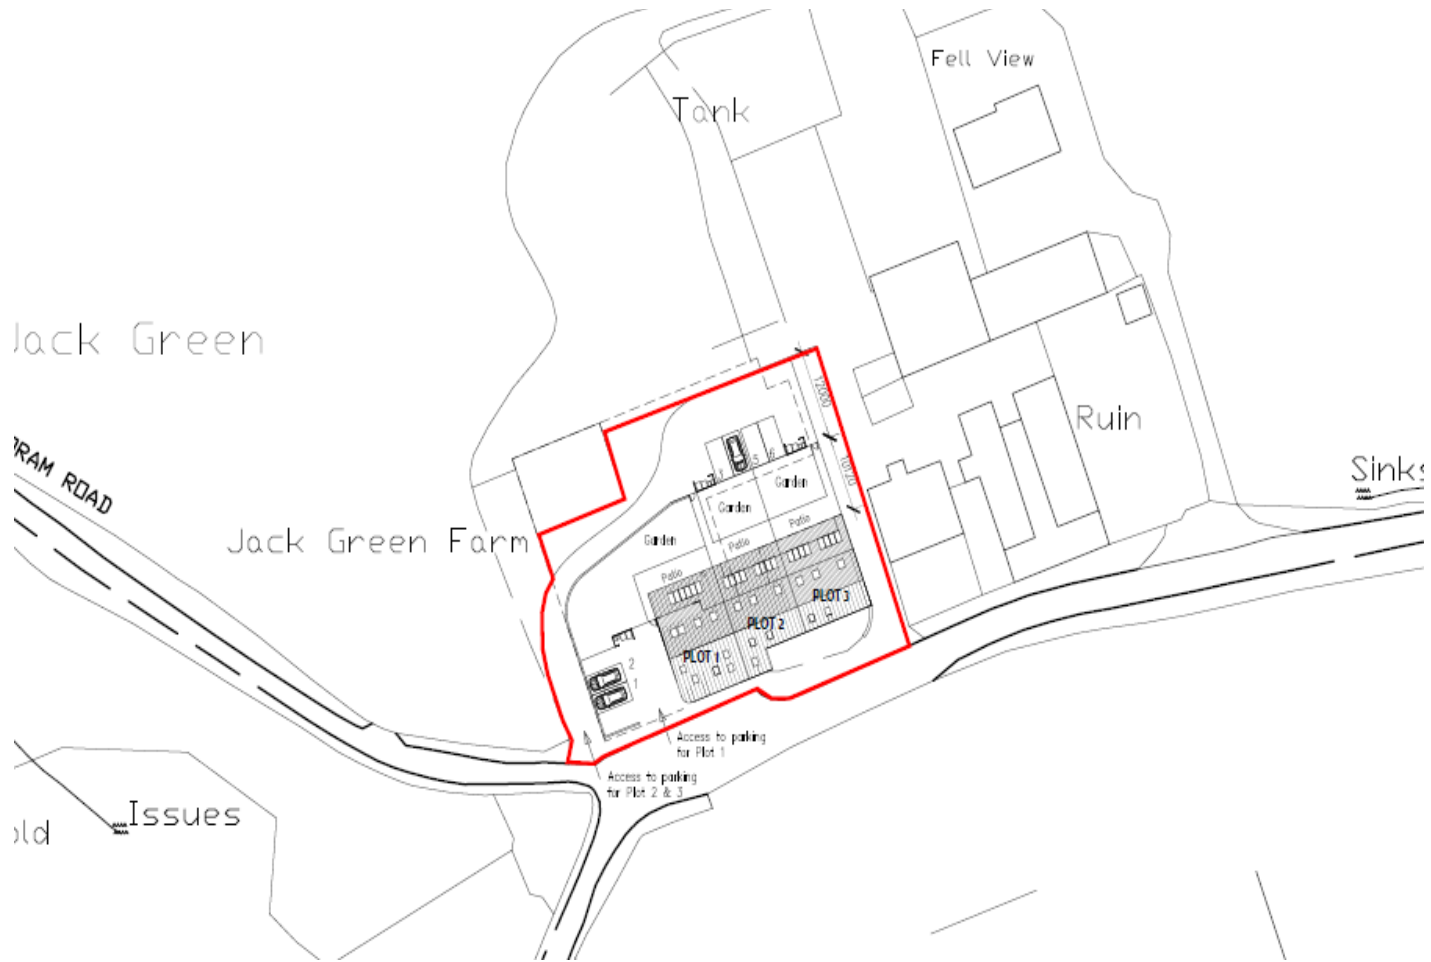


Proposed South Elevation (Fronting Oram Road)

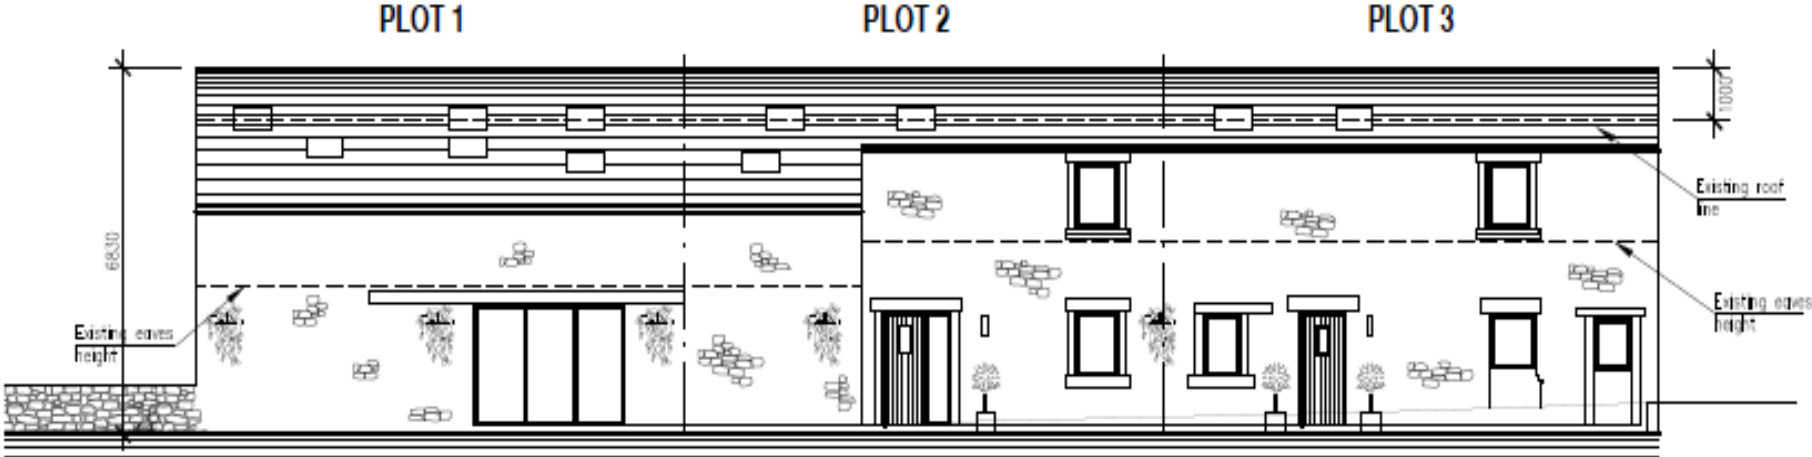

PROPOSED SOUTH ELEVATION


Scale 1:100

Proposed Elevations (side and rear)

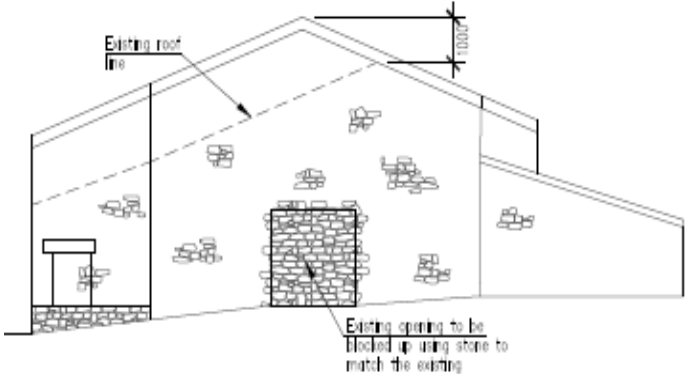


PROPOSED EAST ELEVATION

Scale 1:100

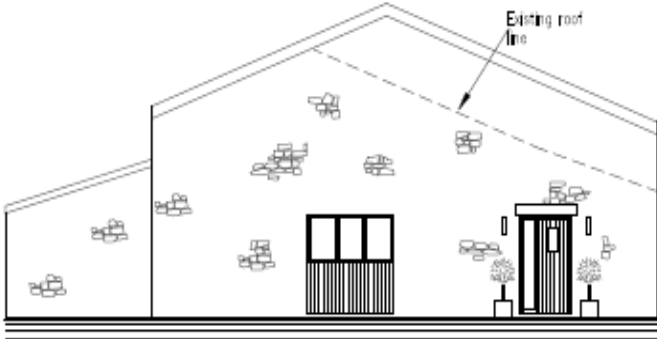


PROPOSED WEST ELEVATION

Scale 1:100

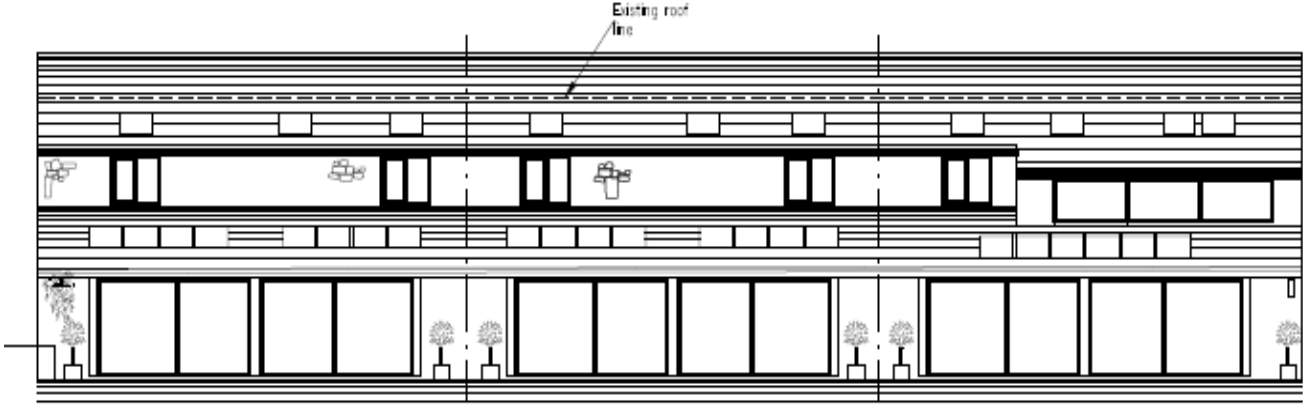


PROPOSED NORTH ELEVATION

Proposed Floor Plans

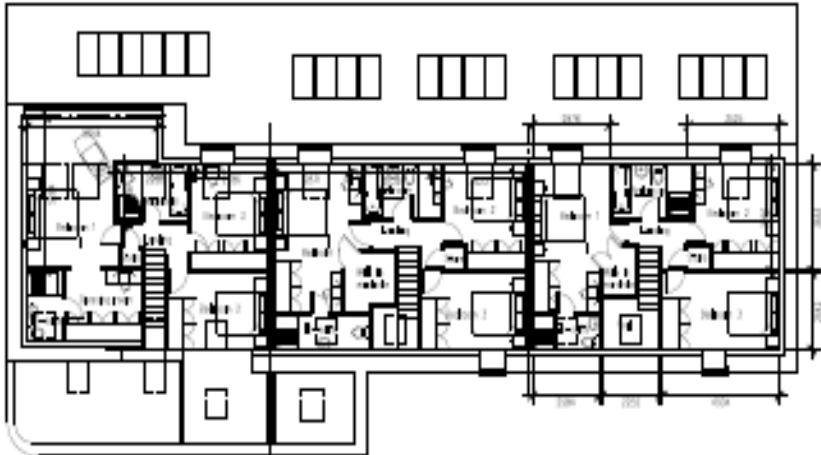

PROPOSED FIRST FLOOR PLAN

Scale 1:100

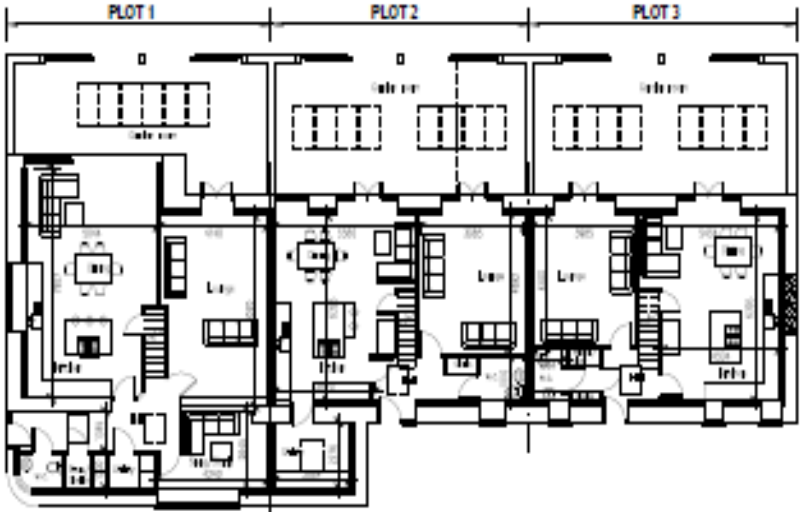

PROPOSED GROUND FLOOR PLAN

Scale 1:100





