


NOTES:
 This drawing is meant for design intent only.
 This drawing should not be scaled from.
 All dimension are to be checked and confirmed by
 the contractors prior to construction.
 mwbResidence accepts no responsibility for
 construction.

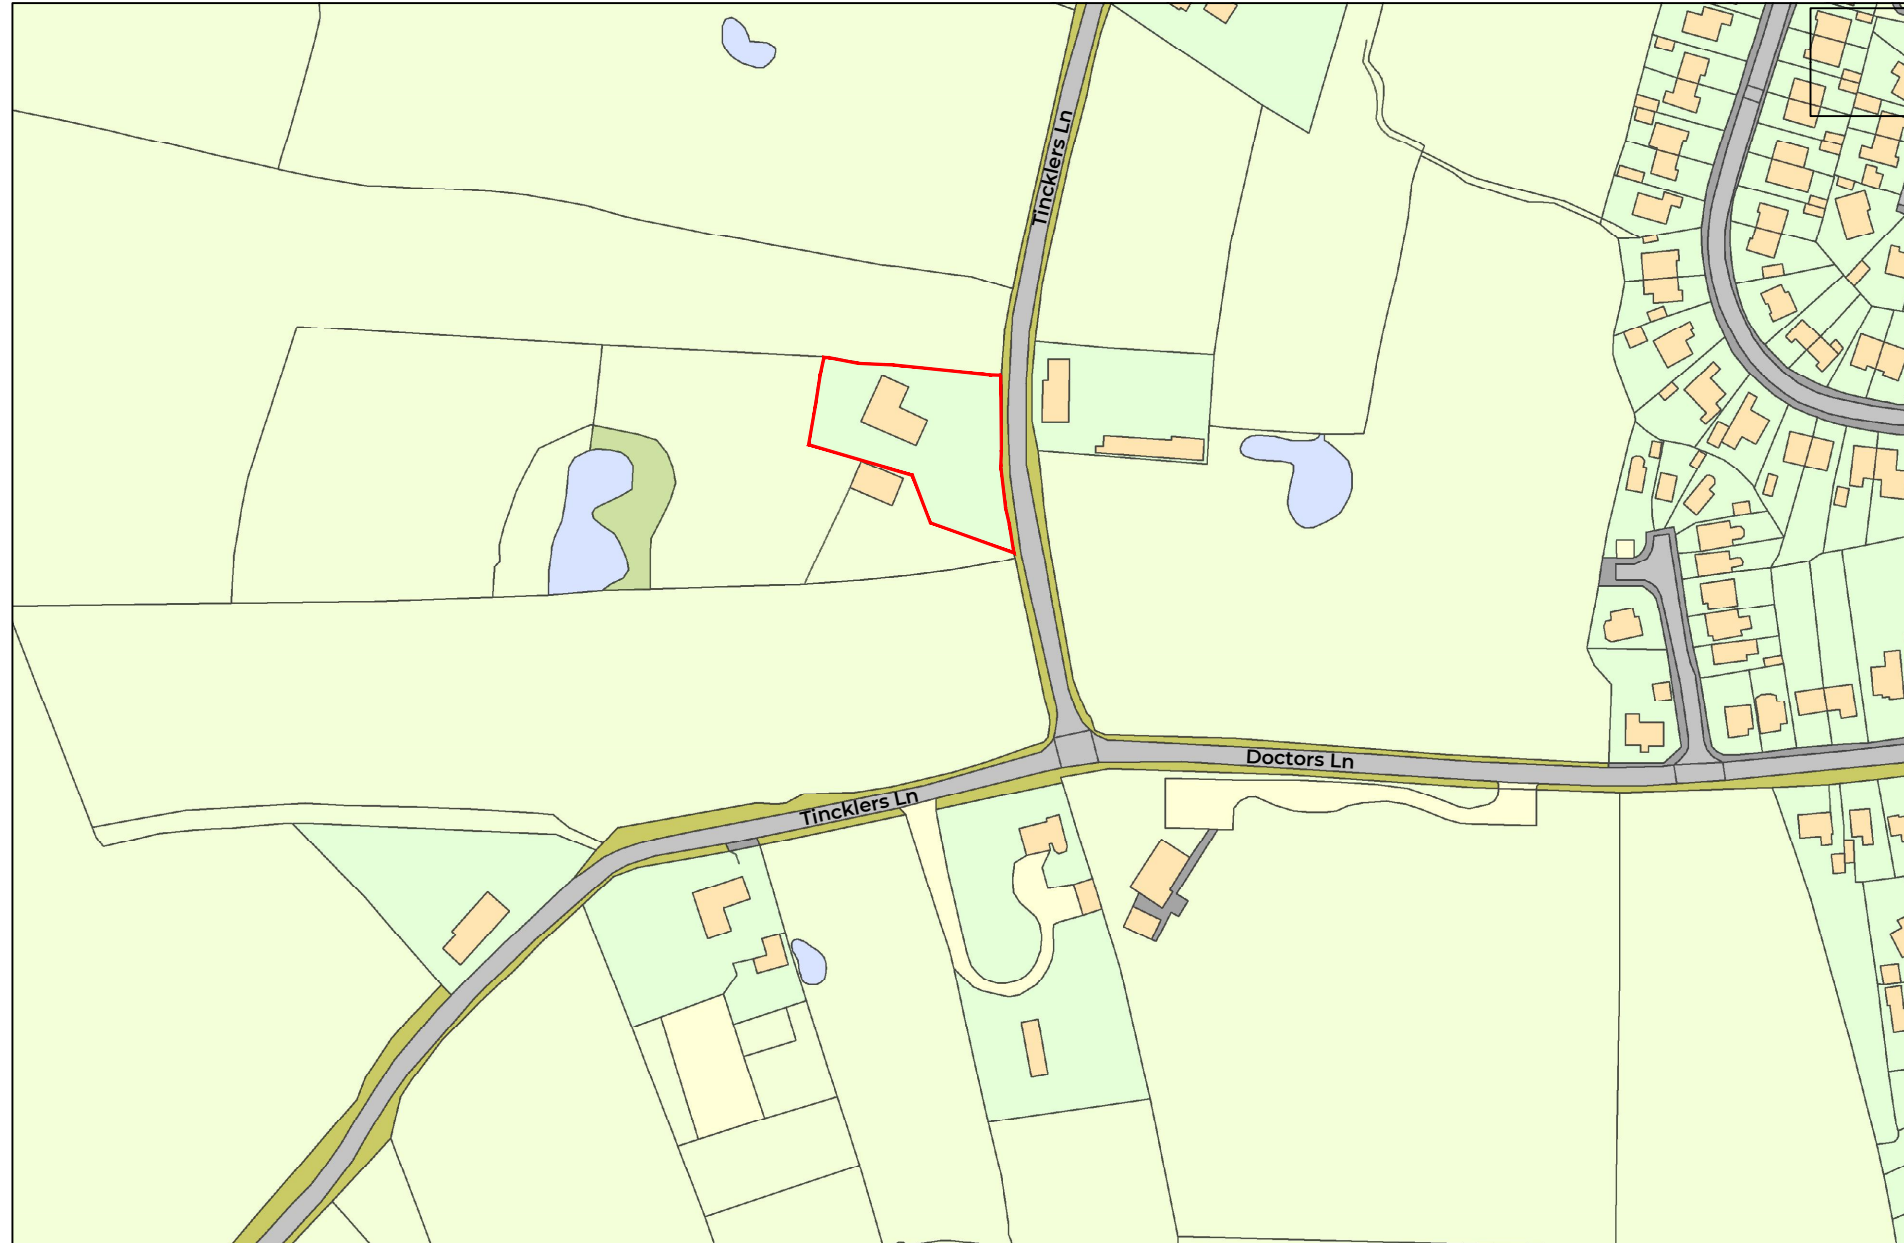

PO1	INITIAL ISSUE
REVISION	NOTES

www.mwbresidence.com
 Office Number: 01704 634372

Project No: 214
 Client: Mrs V Caunce
 Project Address:
 ROSELAND COTTAGE,
 TINKLERS LANE
 ECCLESTON,
 PR7 5QX
 Date: 04.10.19

Drawing Title:
LOCATION PLAN
 Scale: 1:2500 @ A3
 Drawn by: MTL
 Checked by: MWB



Drawing No:
005
 Status:
 PRELIMINARY