


REVISIONS

A 24/04/20 SH
 ANNOTATION TO SHADY LANE ADDED

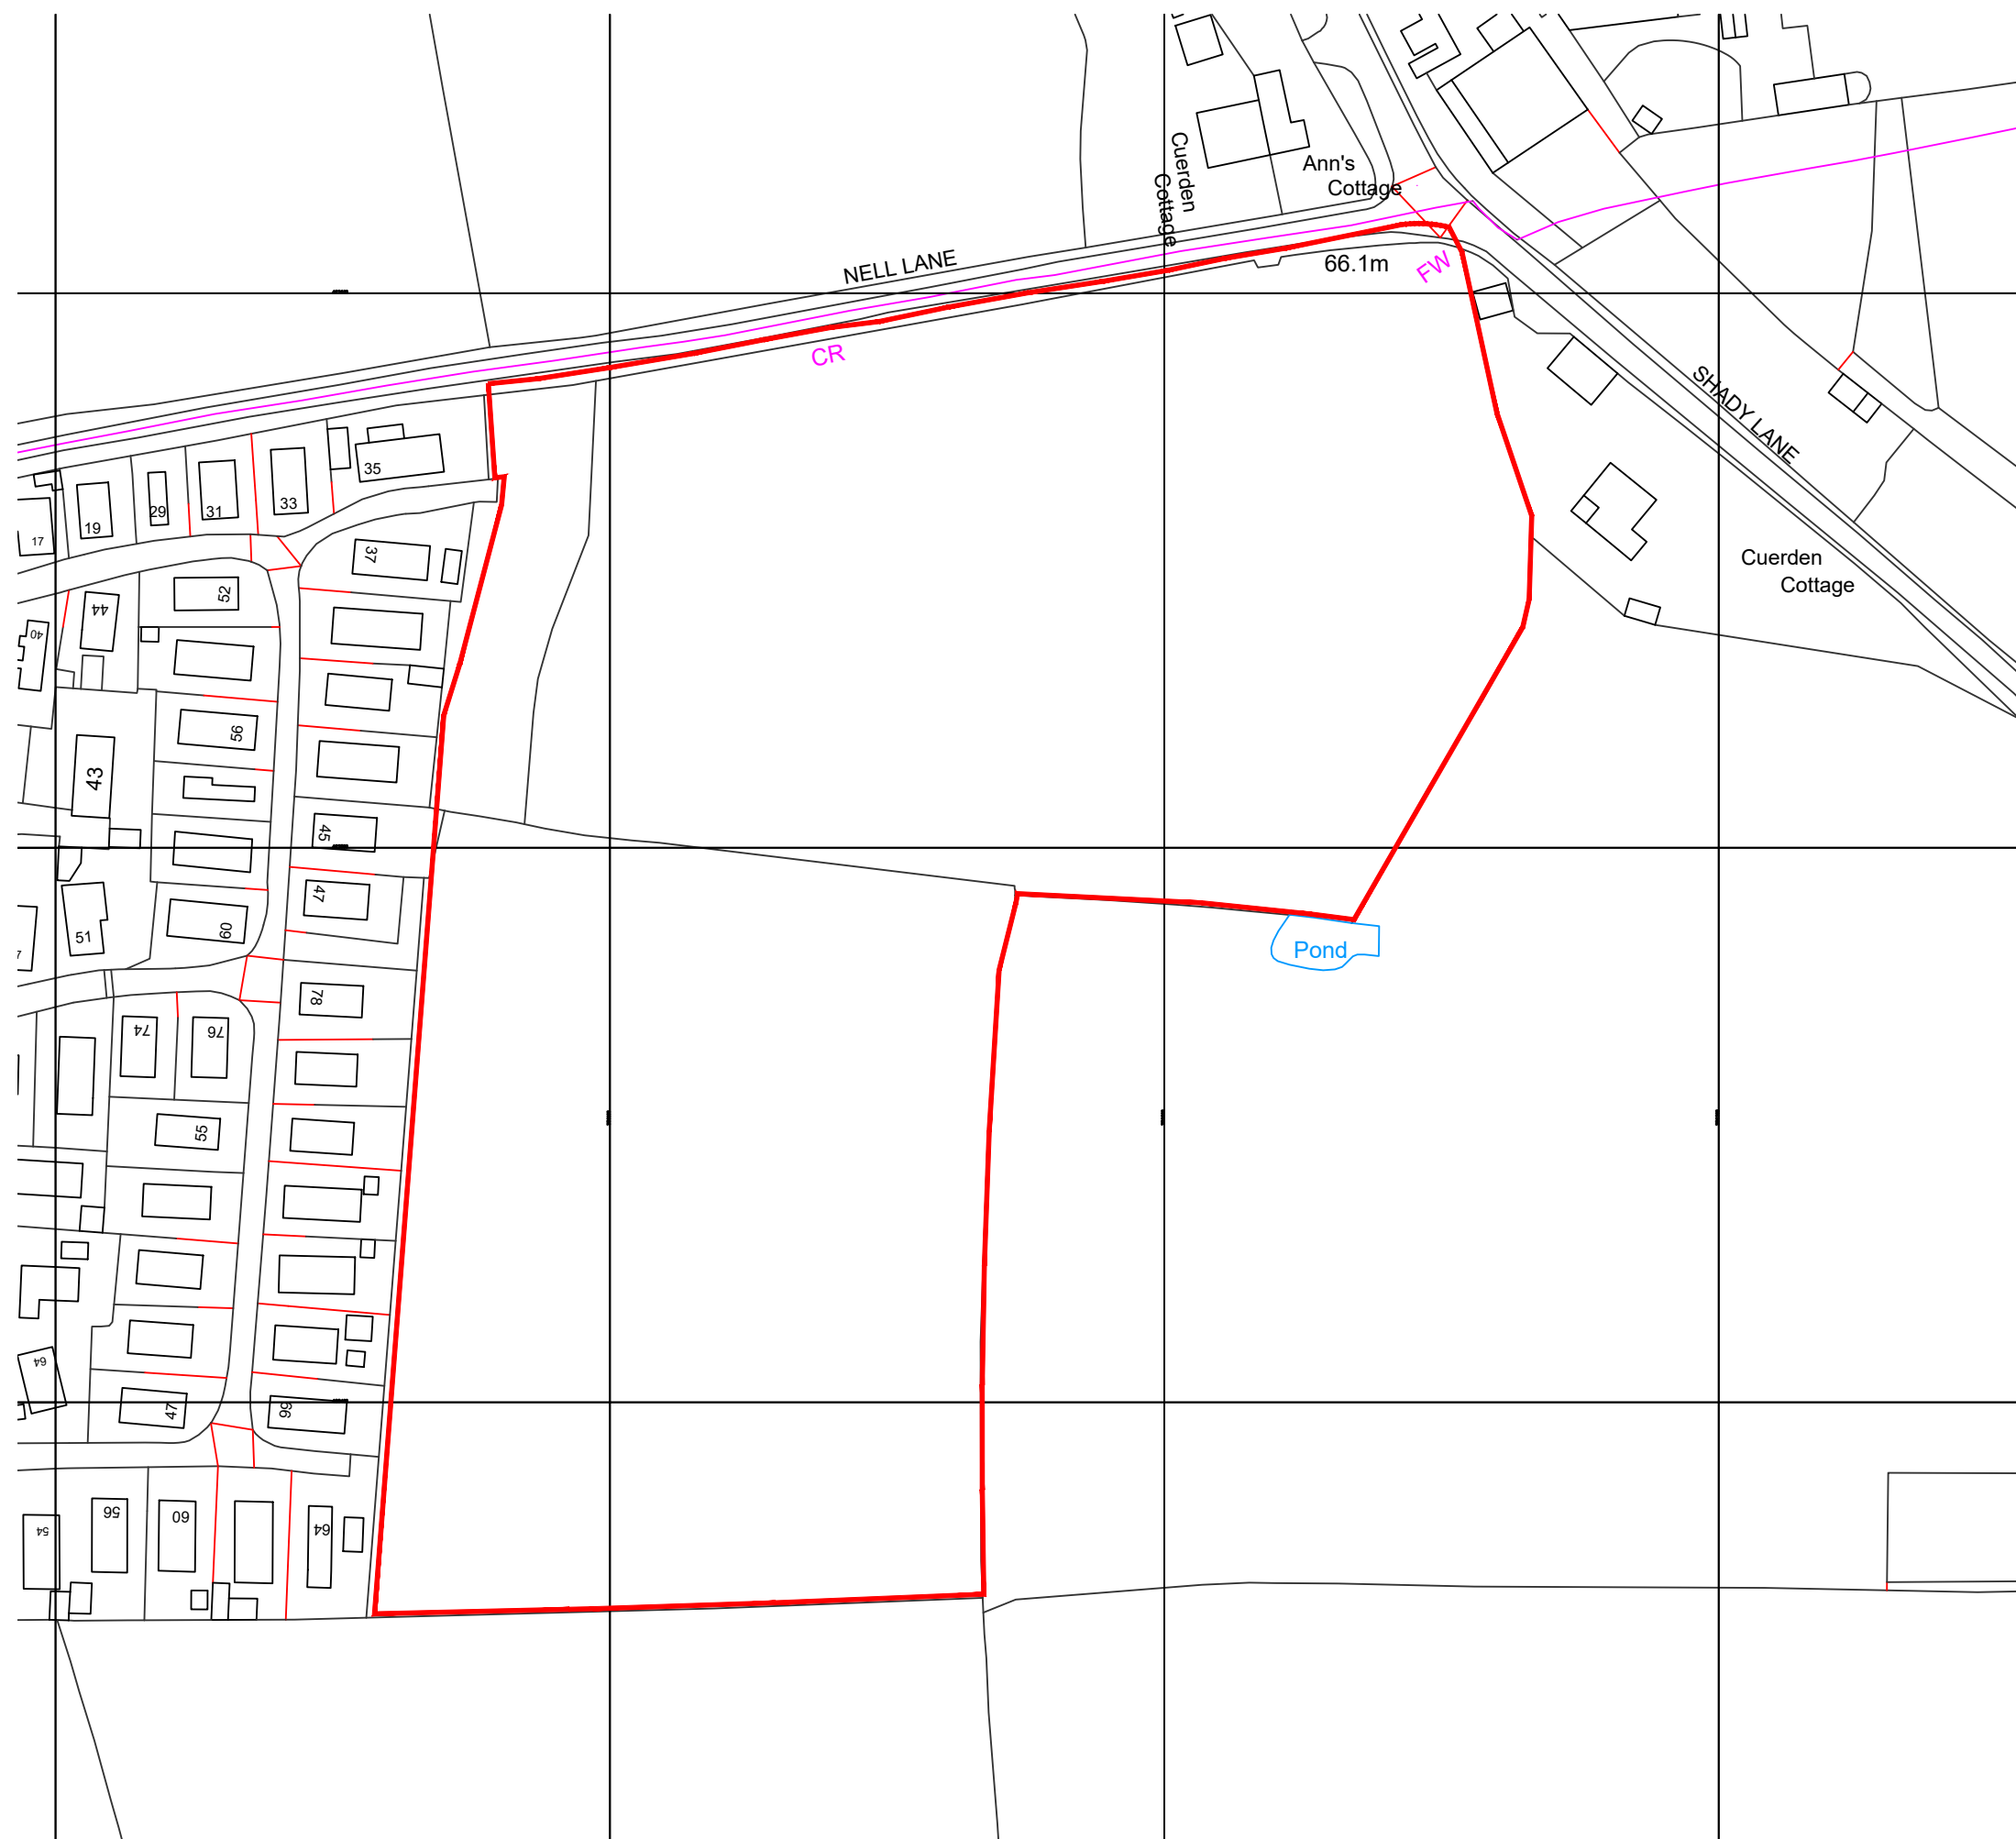

DISCLAIMER

This drawing is for design intent purposes only and is based on topographical survey data supplied by the client.

The drawing is subject to design development and to Local Authority Planning Department and Building Control/Approved Inspector approvals/comments.

Do not scale off this drawing. Work to figured dimensions only. Any discrepancies should be brought to the attention of DLA Architecture immediately. All dimensions are in millimetres, unless otherwise stated.

ARCHITECTURE

No.86 | King Street | Manchester | M2 4WQ
 0161 834 4550 www.dla-design.co.uk

PROJECT

NELL LANE
 CLAYTON-LE-WOODS

TITLE

LOCATION PLAN

SCALE

1:1250 @ A3

DATE

09/03/2020

DRAWN

BW

REVIEWED

SH

DRAWING NO

2018-202/101

REVISION

A

FILE PATH

T:\2018\2018-202\CAD\05-Autocad\Drawgs\101

STATUS

PLANNING

LOCATION PLAN 1:1250

