


NOTES AND AMENDMENTS
 ALL DIMENSIONS TO BE CHECKED
 ON SITE BEFORE WORK COMMENCES.
 FIGURED DIMENSIONS TO TAKE PREFERENCE
 OVER THOSE SCALED

REVISIONS

REV.	DESCRIPTION	DRAWN	CHKD.	DATE

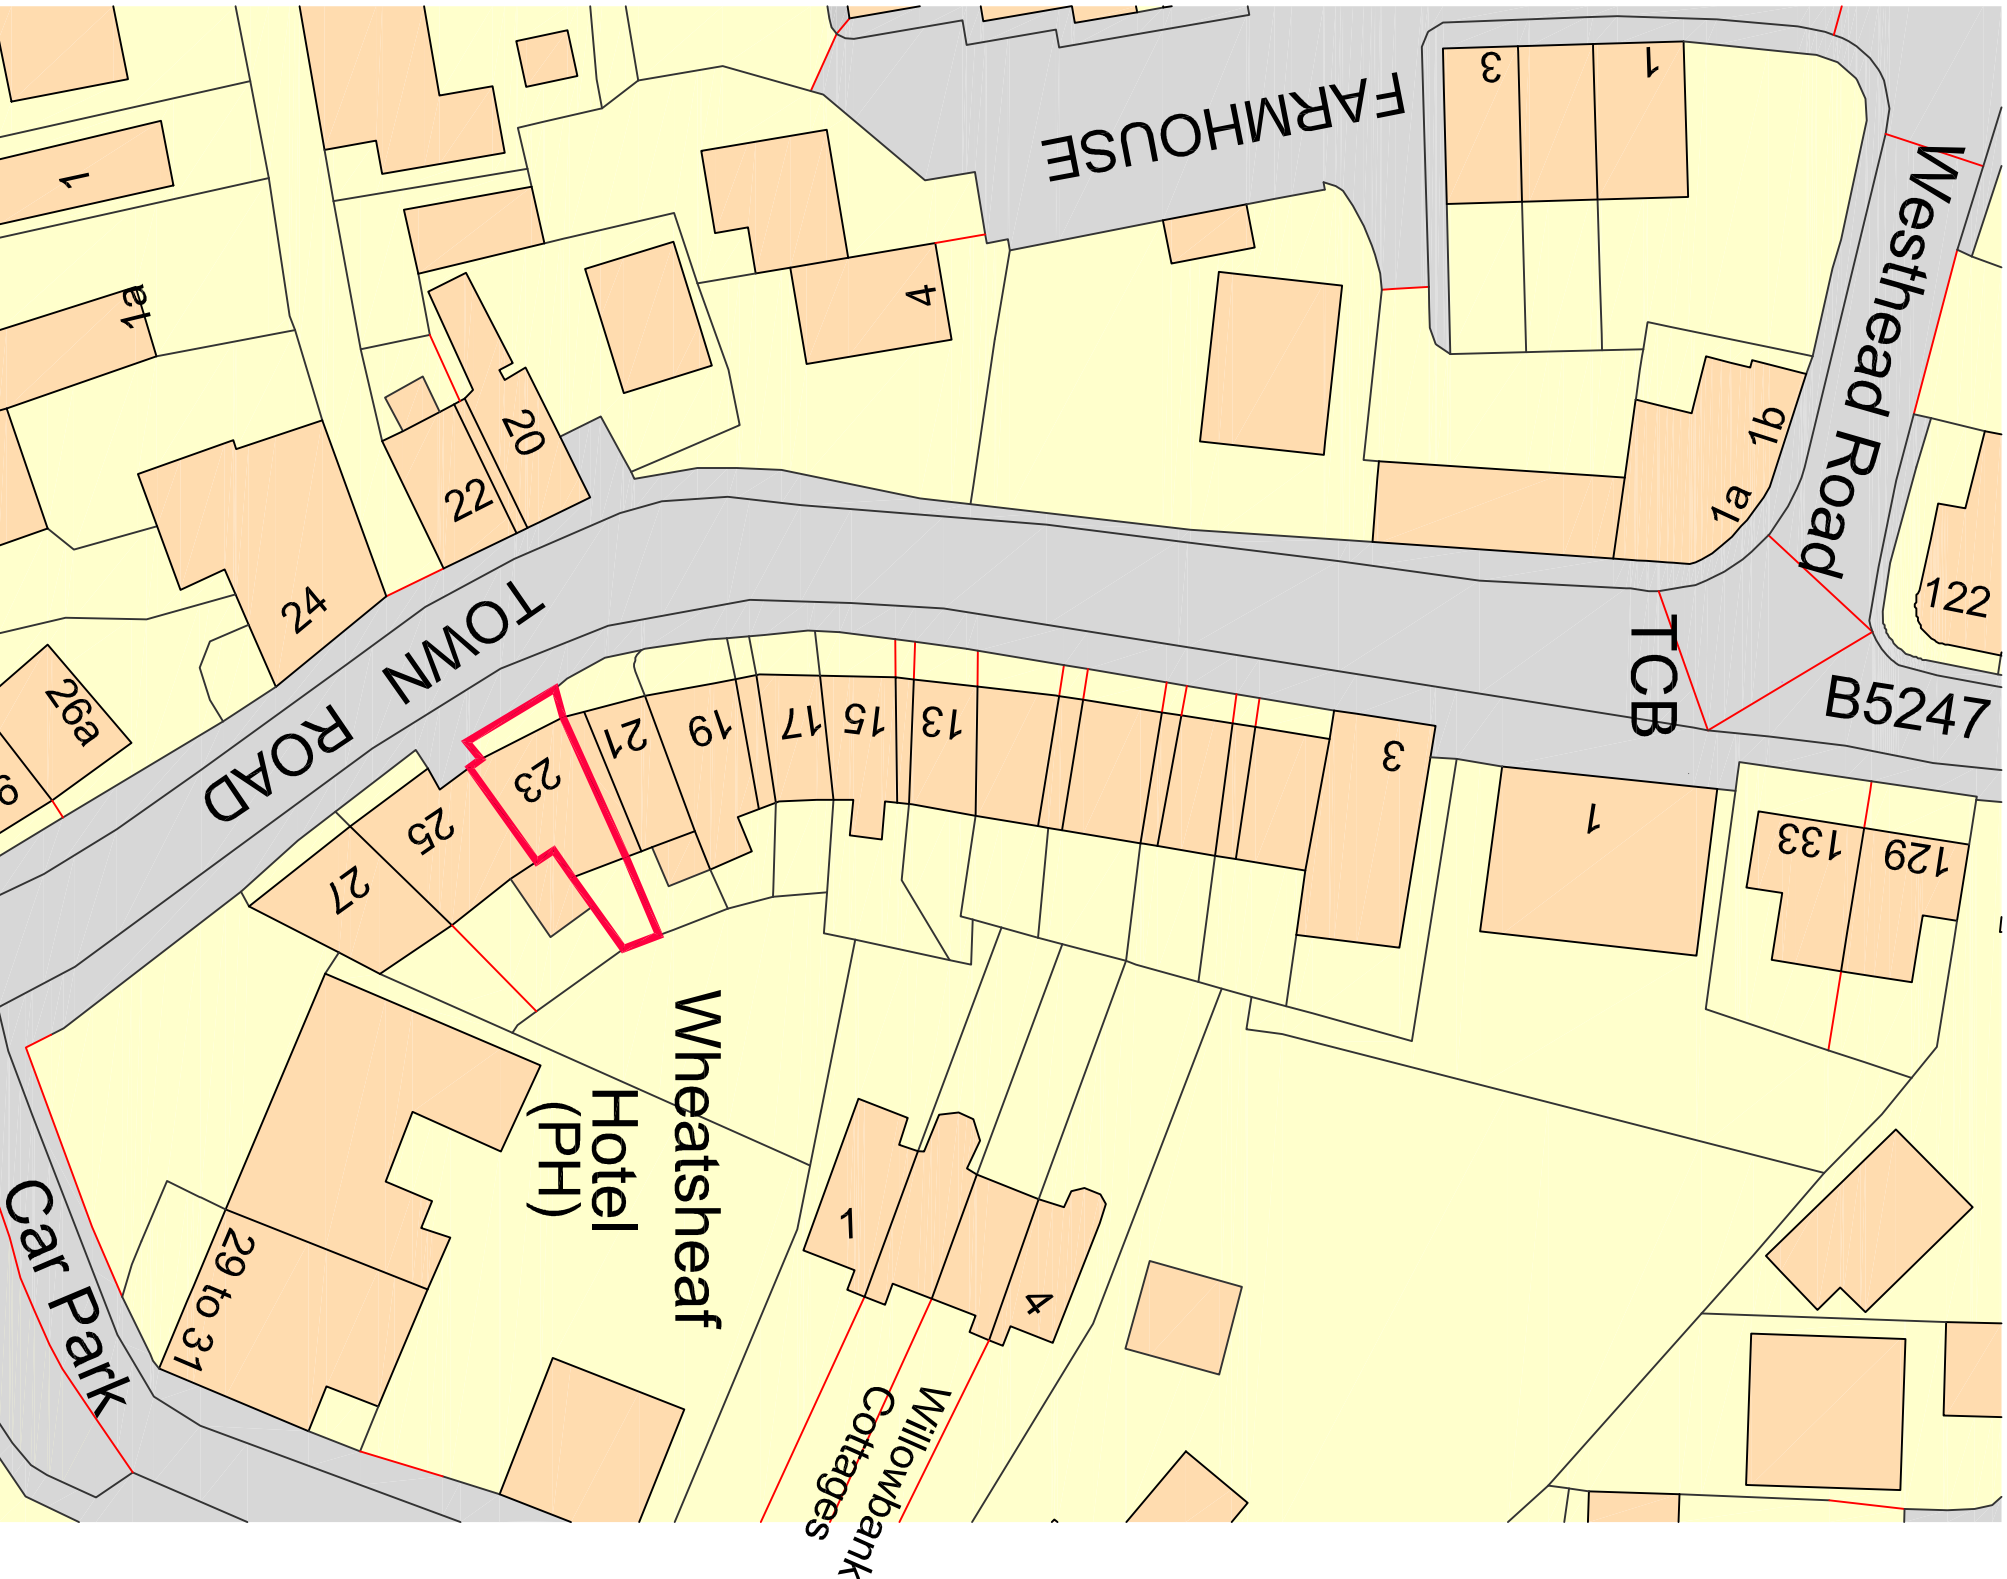

OS Location Plan
 (SCALE 1:500)

JLP DESIGN UK LTD

Suite 45
 Rodney House
 King Street
 Wigan
 WN1 1BT
 Tel - 01942 243113
 Fax - 01942 492230
 Mobile - 07917 878010
 EMAIL:- jlpdesignuk@googlemail.com

PROJECT
 Former RBS Bank
 23 Town Road, Croston,
 Leyland, PR26 9RA

DRAWING TITLE
 OS Location Plan

SCALE	SHEET SIZE	No. of SHEETS	DATE	REVISION
AS SHOWN	A3	1	10.09.19	
DRAWING NUMBER 19-093-2				