


site area edged red:
0.45ha / 1.11acres

Revision Notes:

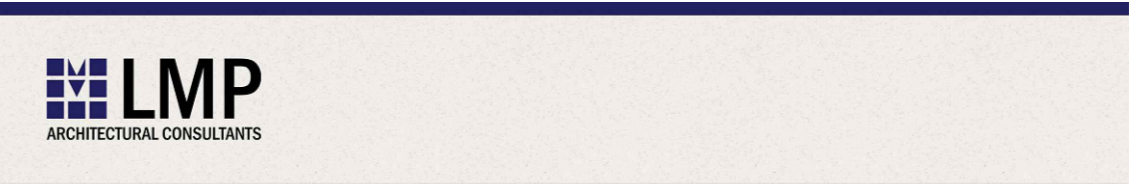


CLIENT
Mr. & Mrs. G. Norris

PROJECT NAME
Proposed Residential Development of 5No. detached dwellings at

Eccleston Equestrian Centre, Ulmes Walton Lane, Leyland, PR26 8LT

DRAWING NAME
Location Plan

SCALE	DRAWN BY	DATE	DRAWING NUMBER	REVISION
1:1250 @ A2	ASL	28/07/20	19/086/L02	-

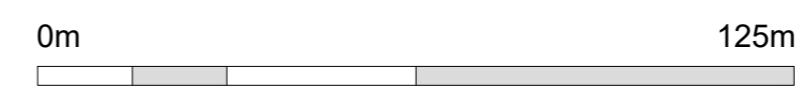

Scale: 1:1250

Provisional subject to approval - 28/07/20