


Oak Royal Golf And Country Club, Oak Royal Golf And Country Club Hotel, Bury Lane, Withnell, Lancashire, PR6 8SW

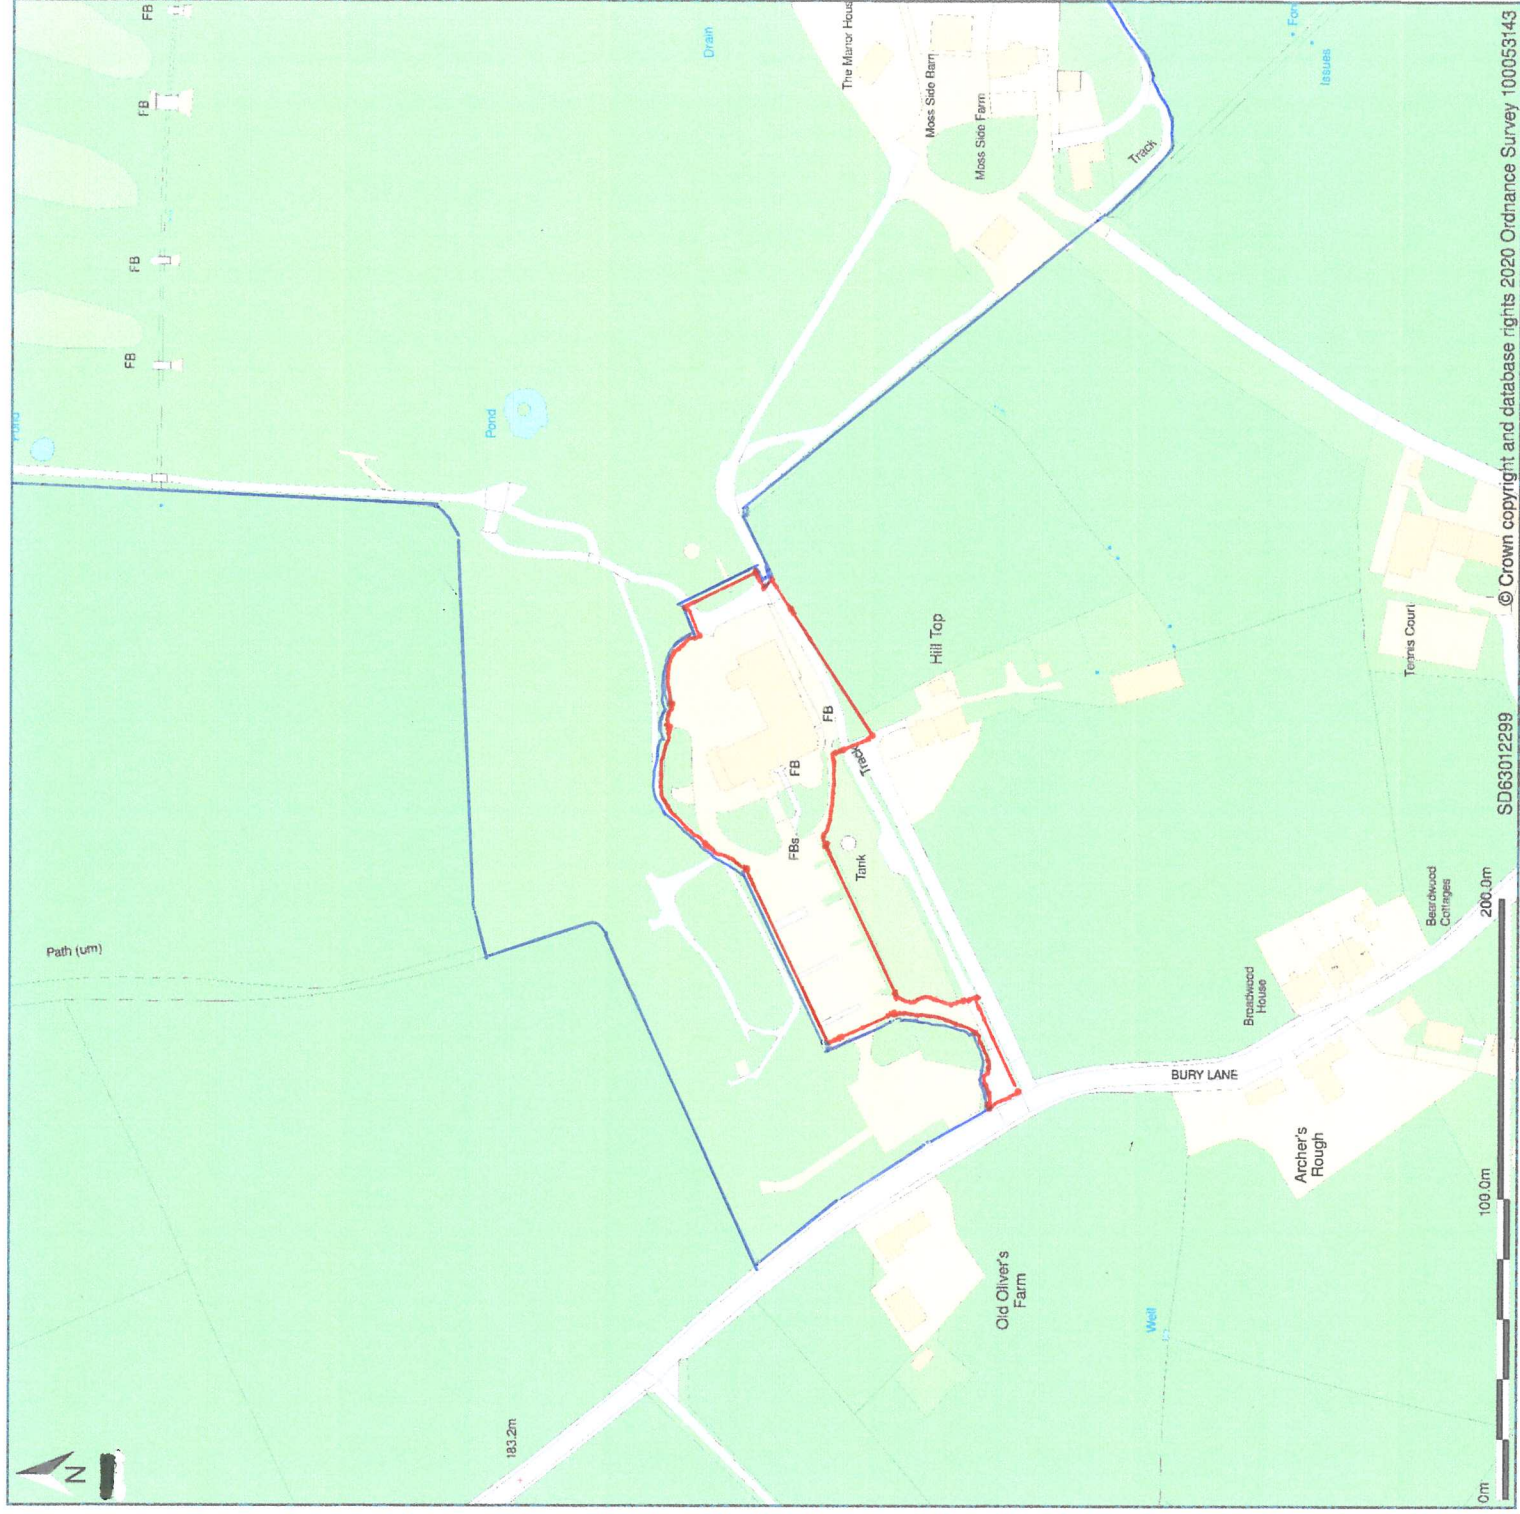

Site Plan A shows area bounded by: 362768.56, 422748.05 363266.56, 423248.05 (at a scale of 1:2500), OSGridRef: SD63012299. The representation of a road, track or path is no evidence of a right of way. The representation of features as lines is no evidence of a property boundary. Produced on 15th Sep 2020 from the Ordnance Survey National Geographic Database and incorporating surveyed revision available at this date. Reproduction in whole or part is prohibited without the prior permission of Ordnance Survey © Crown copyright, 2020. Supplied by www.buyaplan.co.uk a licensed Ordnance Survey partner (100053143). Unique plan reference: #00556611-EF6339

Ordnance Survey and the OS Symbol are registered trademarks of Ordnance Survey, the national mapping agency of Great Britain. Buy A Plan logo, pdf design and the www.buyaplan.co.uk website are Copyright © Pass Inc Ltd 2020

**8 no. units.** 11/11/2020 Amendments.

1:2500