




Location Plan 1:1250




OUTLINE OF EXISTING ADJACENT DWELLING

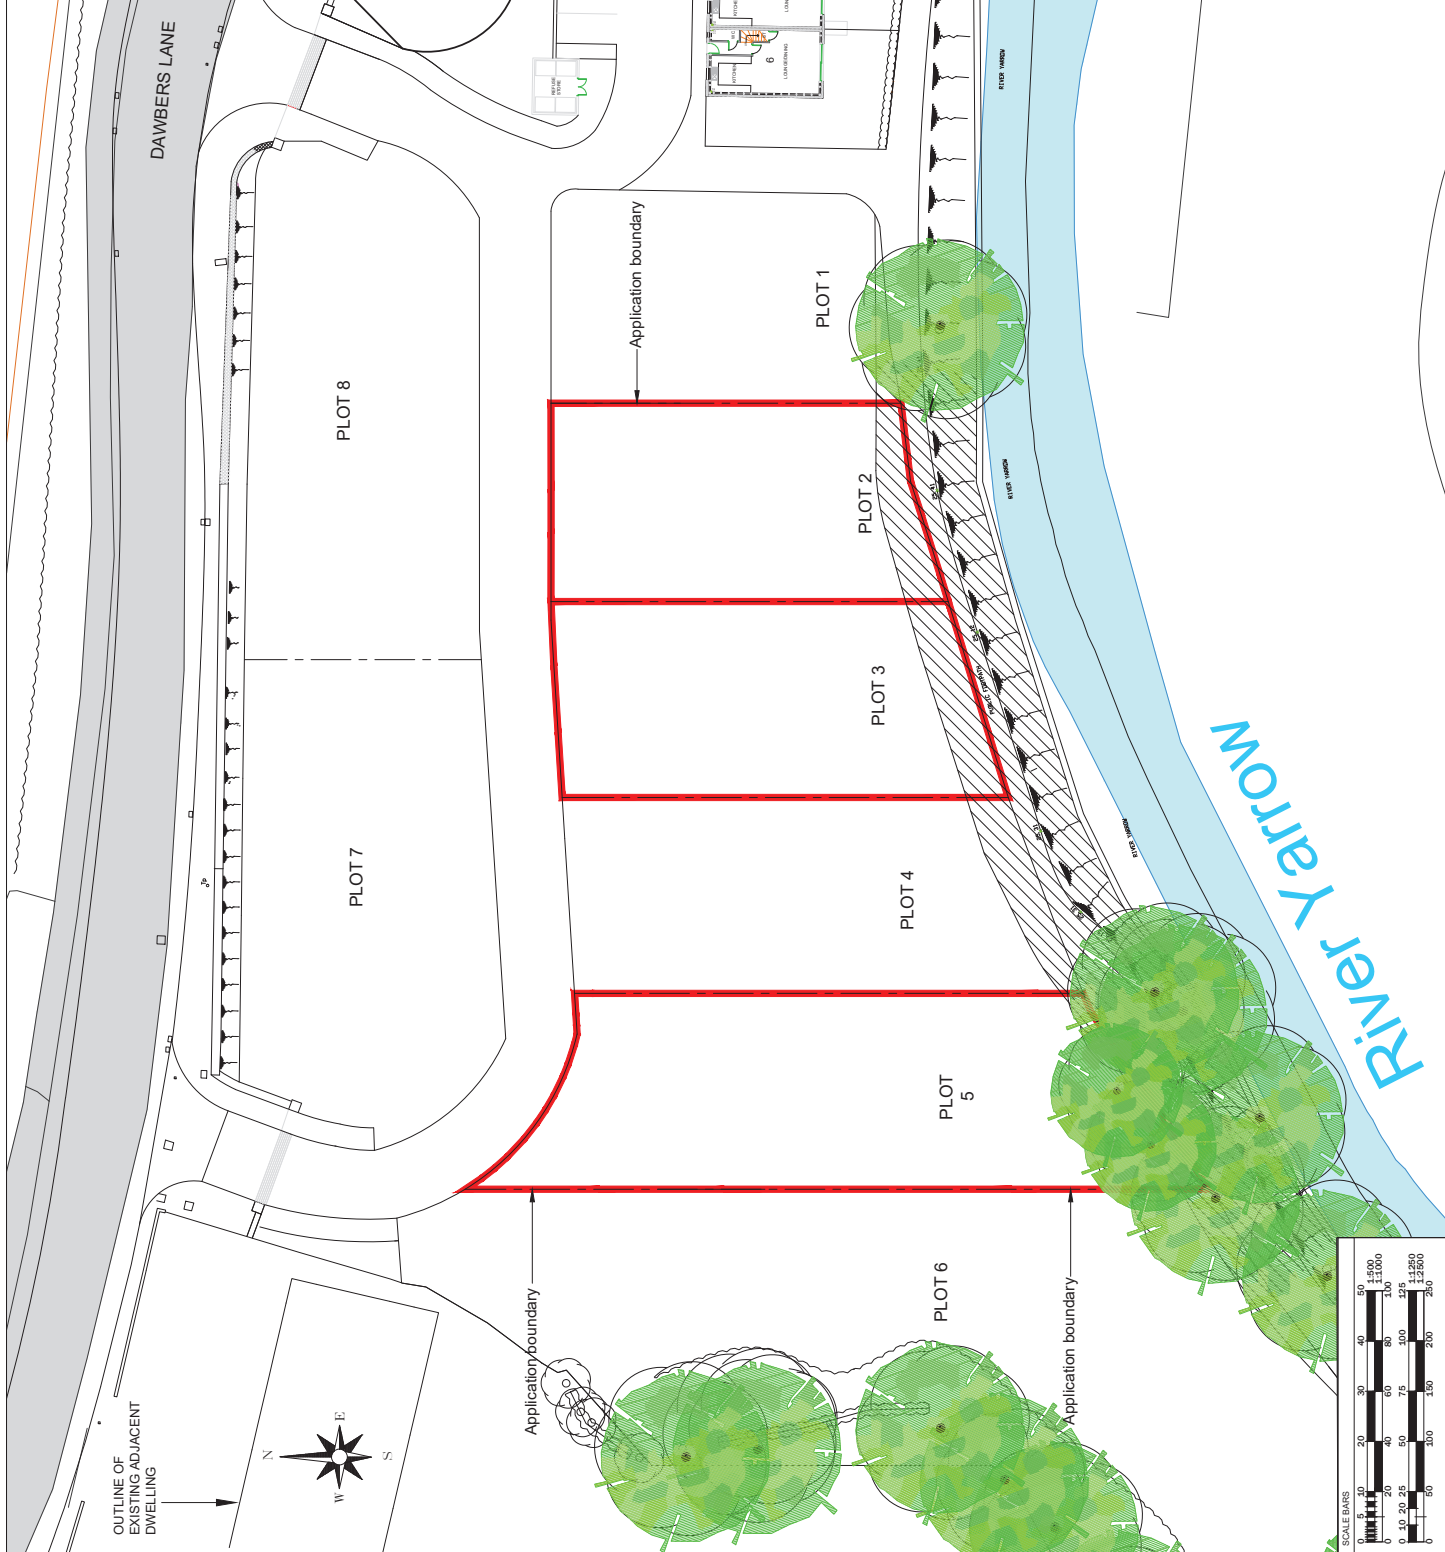

Application boundary


Application boundary

Application boundary

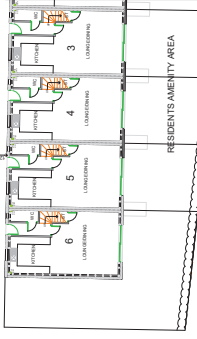

Application boundary = 563sqm

COPYRIGHT	BY
REVISION	DESCRIPTION
DATE	
APPLICANT	EPD No. 1 Ltd
PROJECT	Proposed residential development at Euxton Mill, Dawbers Lane, Euxton, Chorley PR7 6EB
DRAWING TITLE	Existing Site & Location Plan
SCALE	1:100 1:1250 @ A1
REVISIONS	TOTAL SHEET
NO.	DATE
BY	REV.
TOTAL	TOTAL
NO.	DATE
BY	REV.
TOTAL	TOTAL

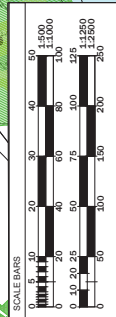

selfbuildplans
building dreams

The No. 1 Euxton House Plans Register Copyright © 2015 - www.selfbuildplans.co.uk