


This drawing is the copyright of Axiom Architects.
 It is for planning application purposes only & may not be reproduced in whole or in part without permission. Drawings lodged for planning approval may be reproduced by the Planning Authority in accordance with the Copyright (Material Open to Public Inspection) (Marking of Copies of Plans and Drawings) Order 1990 and must carry the relevant copyright restriction note.

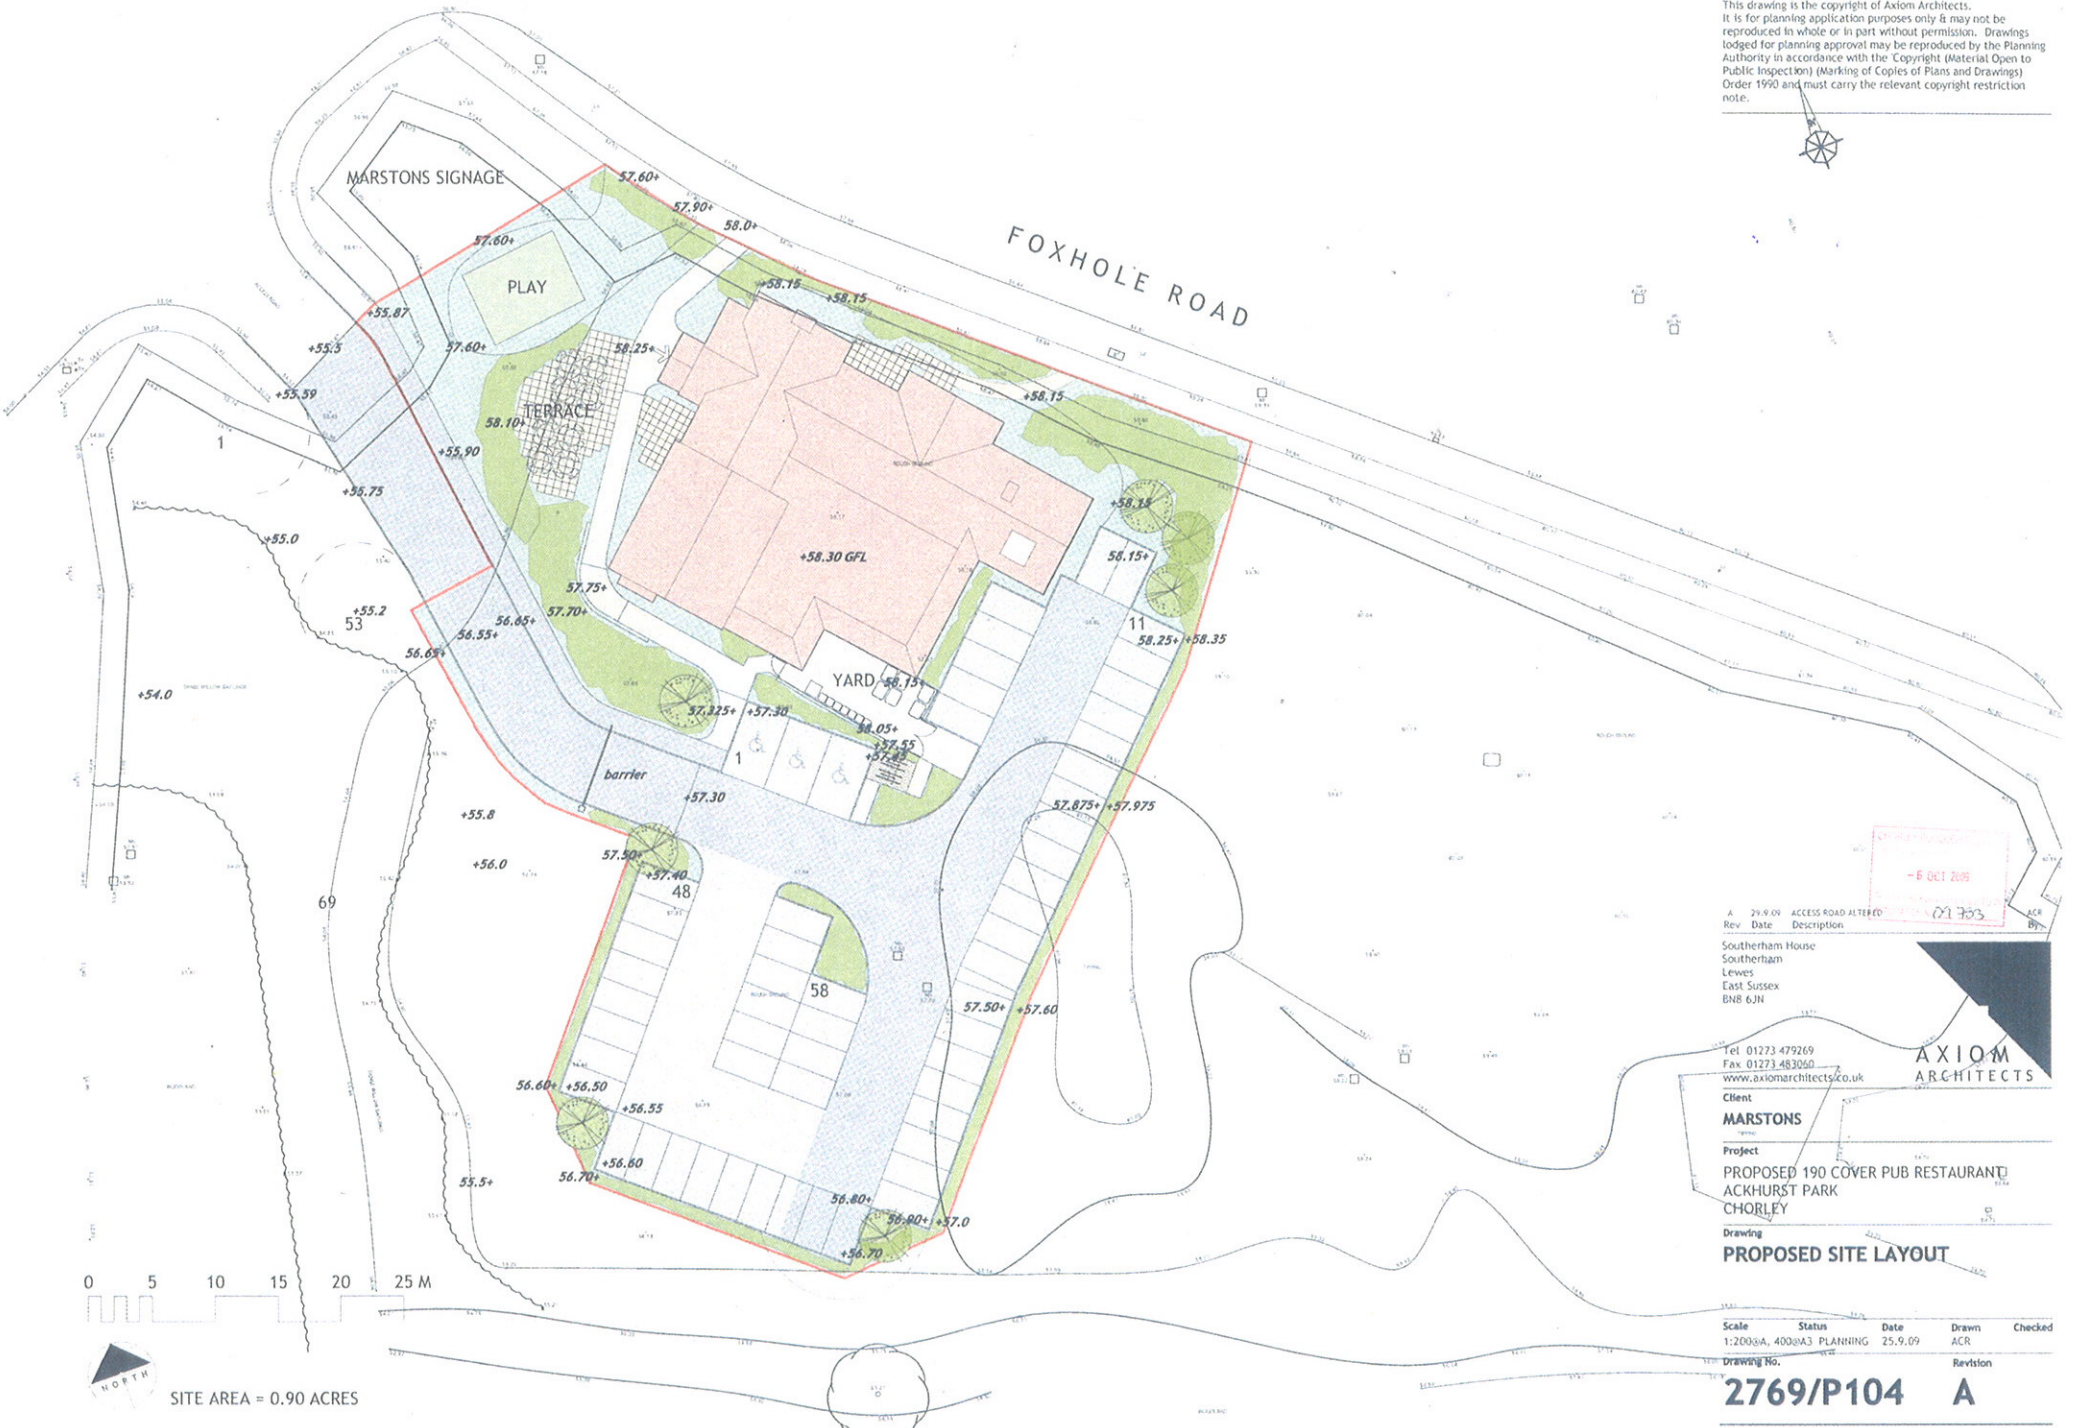

SITE AREA = 0.90 ACRES

6 OCT 2009
 2793

Rev	Date	Description
A	29.9.09	ACCESS ROAD ALTERED

Southerham House
 Southerham
 Lewes
 East Sussex
 BN8 6JH

AXIOM ARCHITECTS

Tel: 01273 479269
 Fax: 01273 483060
 www.axiomarchitects.co.uk

Client
MARSTONS

Project
**PROPOSED 190 COVER PUB RESTAURANT
 ACKHURST PARK
 CHORLEY**

Drawing
PROPOSED SITE LAYOUT

Scale	Status	Date	Drawn	Checked
1:200 @ A4, 400 @ A3	PLANNING	25.9.09	ACR	

Drawing No. **2769/P104** Revision **A**