

Deviating from these drawings without consultation and/or agreement with the employer is unacceptable. This drawing is indicative and exact dimensions should be checked and confirmed on site by the nominated contractor or competent person's prior to commencement of building works. All drawings and dimensions shall be verified by the relevant contractor's on site prior to commencement of any works, ordering of materials or setting out. Any discrepancies should be reported in writing to SDA Architecture Ltd.

Do not scale from this drawing unless trained to use a scale ruler - only work from written and checked dimensions. This drawing is the property of SDA Architecture Ltd and copyright reserved by them. This drawing is not to be used, copied or disclosed by or to any unauthorised persons without prior written authorisation consent from SDA Architecture Ltd.

**DO NOT PROCEED WORKS IN THE EVENT OF A DRAWING DISCREPANCY**

For all structural aspects please refer to Structural Engineers project information and cross reference all drawings, details and calculations with the architectural drawing prior to commencement of building works.

SDA Architecture Ltd is a trading name of Style Design and Architecture Ltd and holds no responsibility or liability for any works carried out on site.

DO NOT SCALE ONLY USE DIMENSIONS SHOWN

## Project Information:

Client: Mr and Mrs Lewis-Pierpoint

Project Title: Change of Use

Project Address: St Lukes, Quarry Road, Brinscall, Chorley, PR6 6RB

Project Stage: Planning Consent Application

Date of Drawing Production: 03.07.2019

Drawn By Initials: CH

Inspected: -

Drawing Sheet Size: A4 (210 x 297)

Drawing Scale: 1:1250

Site Area Hectare: 0.0411

Extension Area CIL (m<sup>2</sup>): -


Drawing Title:

## Location Plan

Project Number:	Drawing Reference Code	Revision:
0334	(S)2-03-PIP	-

## Drawing Registry Revision

Rev.	Date	Description	Author
-	-	-	-

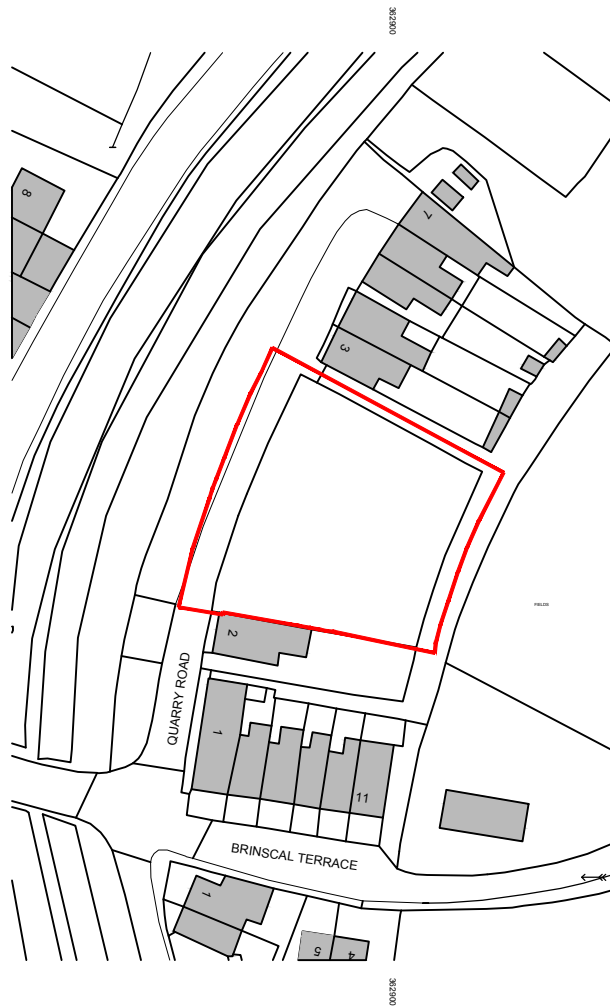

# SDA

www.studiosda.co.uk