



REVISION	DATE	DESCRIPTION
A	16-09-20	SPACE FOR BUSHY STORE ADDED
B	17-09-20	PAVING TYPE AMENDED IN FRONT OF MAIN ENTRANCE AND 0-1 PLAYAREA FENCE REMOVED
C	22-09-20	CAR PARK LAYOUT REVISED AND NUMBER OF PARKING SPACES INCREASED

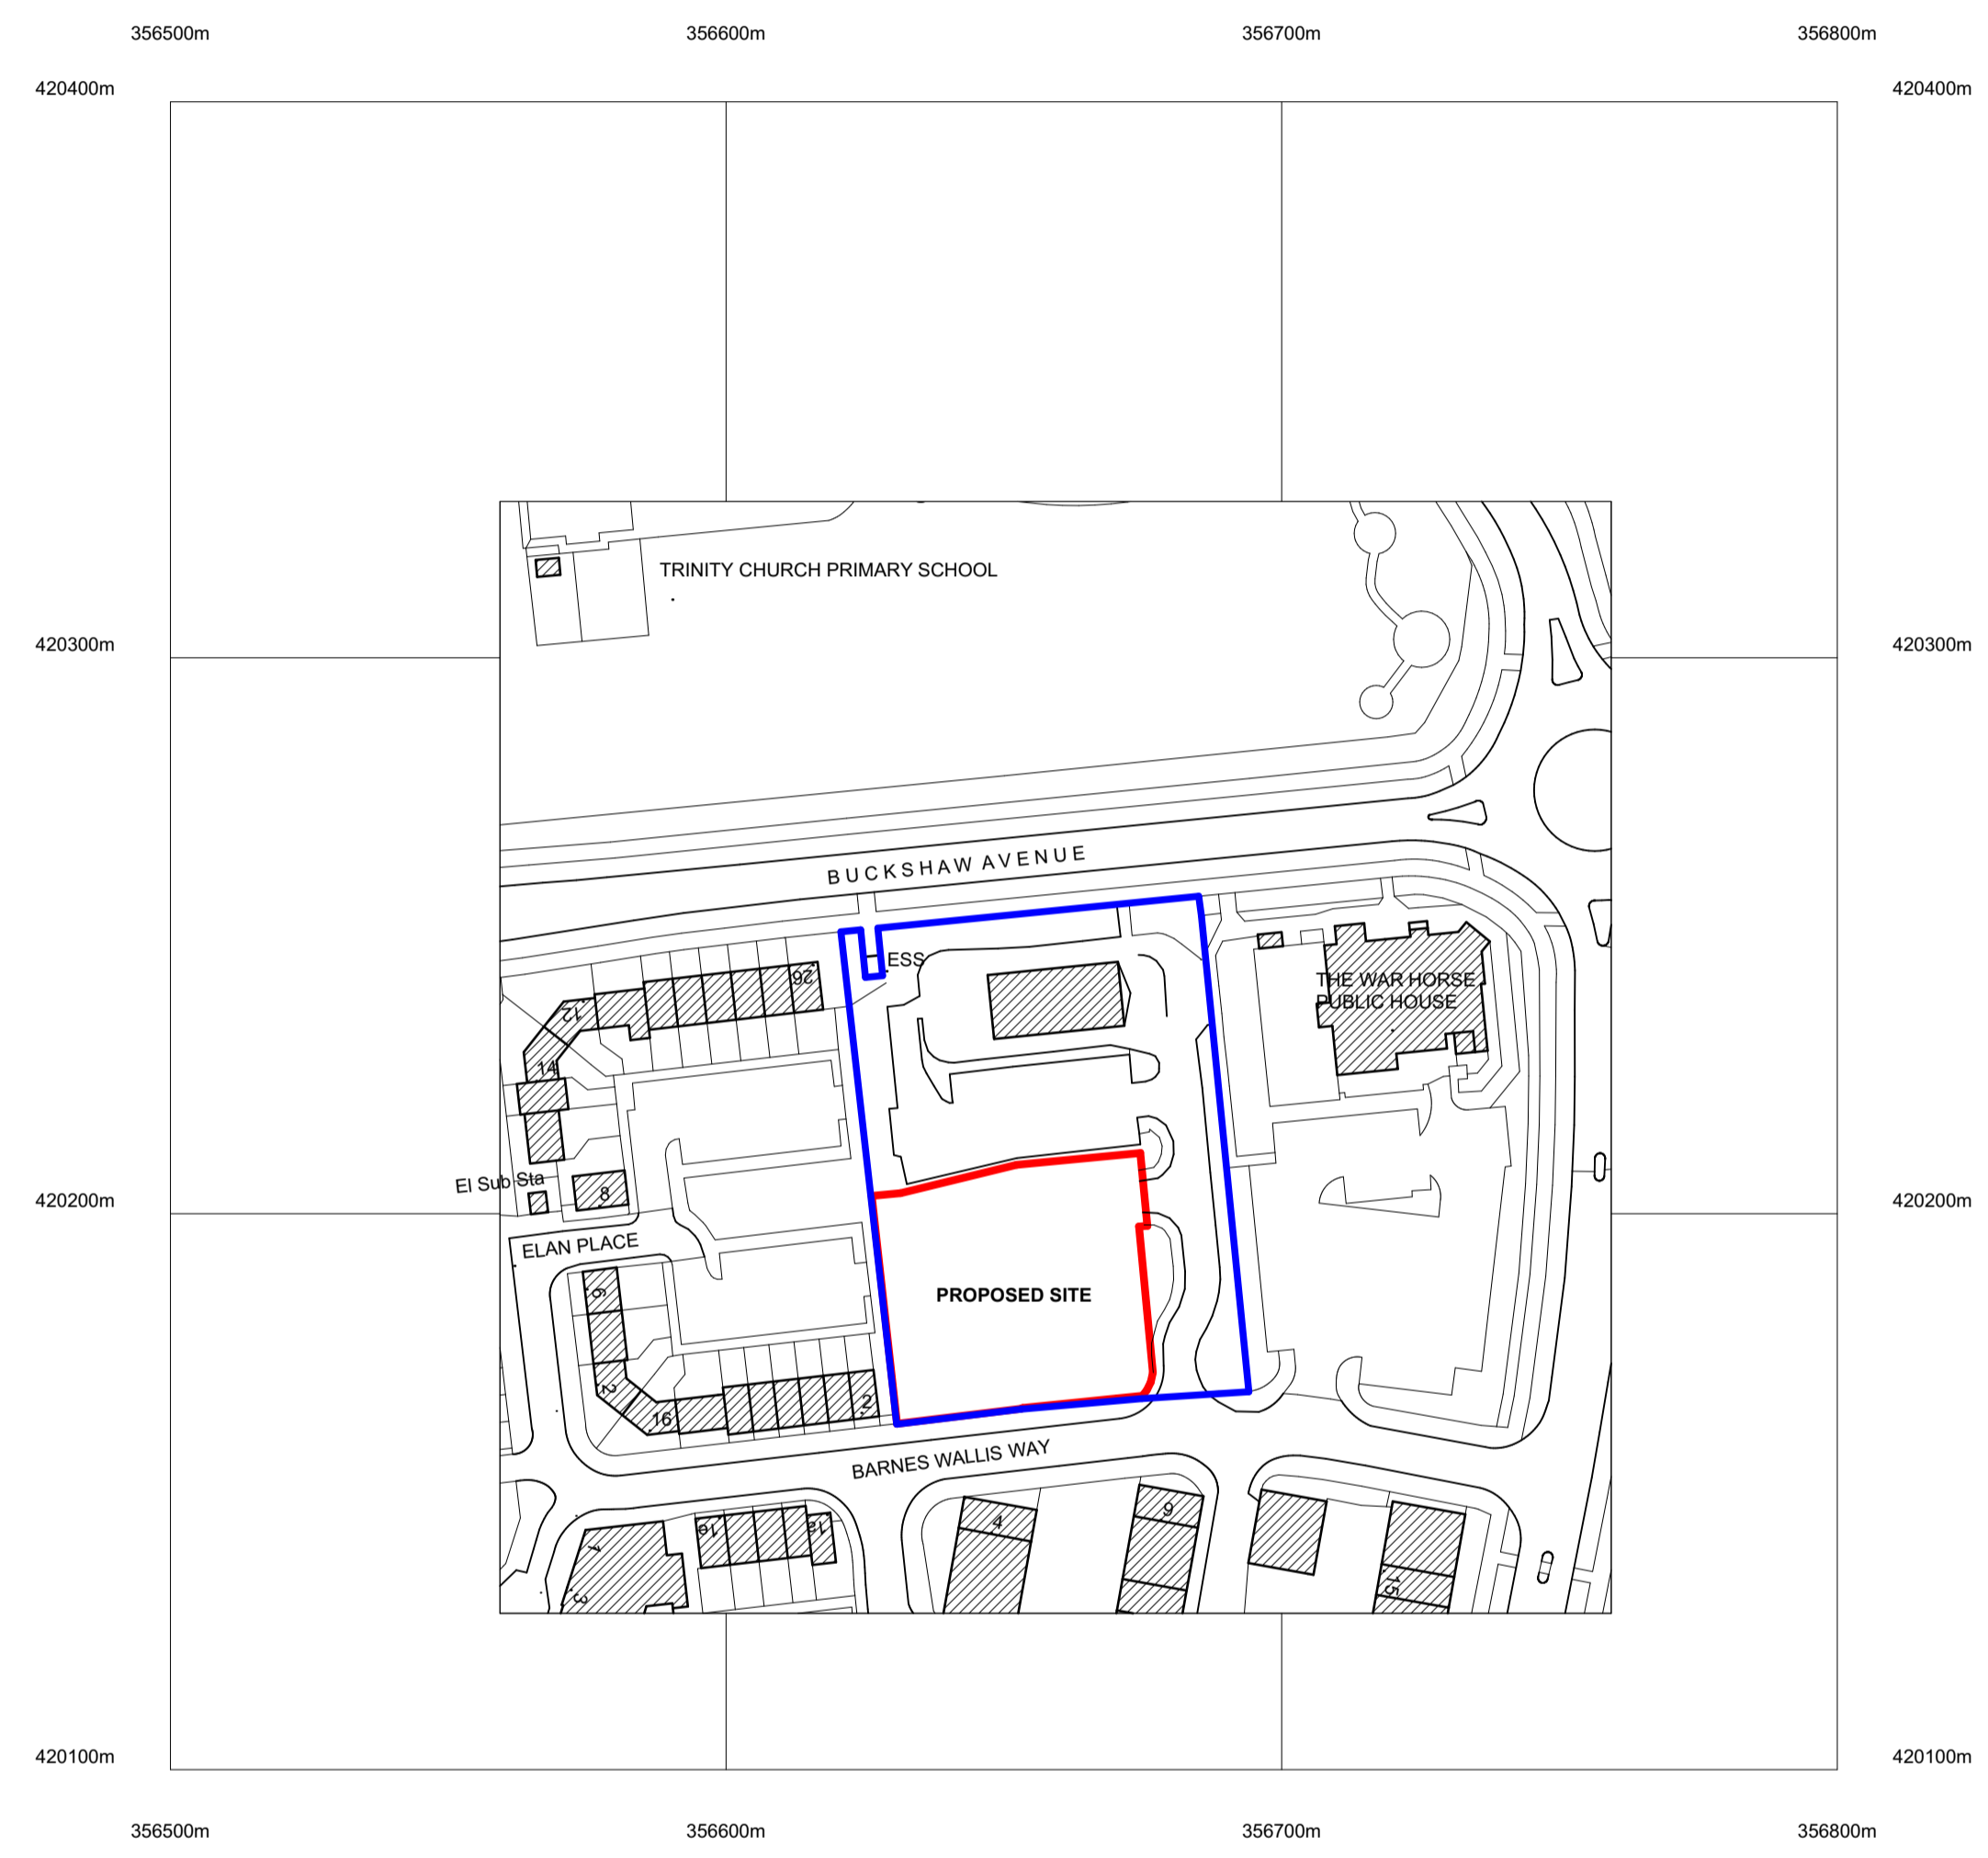


©Crown Copyright and database rights 2020 OS Licence no. 100018971

LOCATION PLAN
SCALE 1:1,250

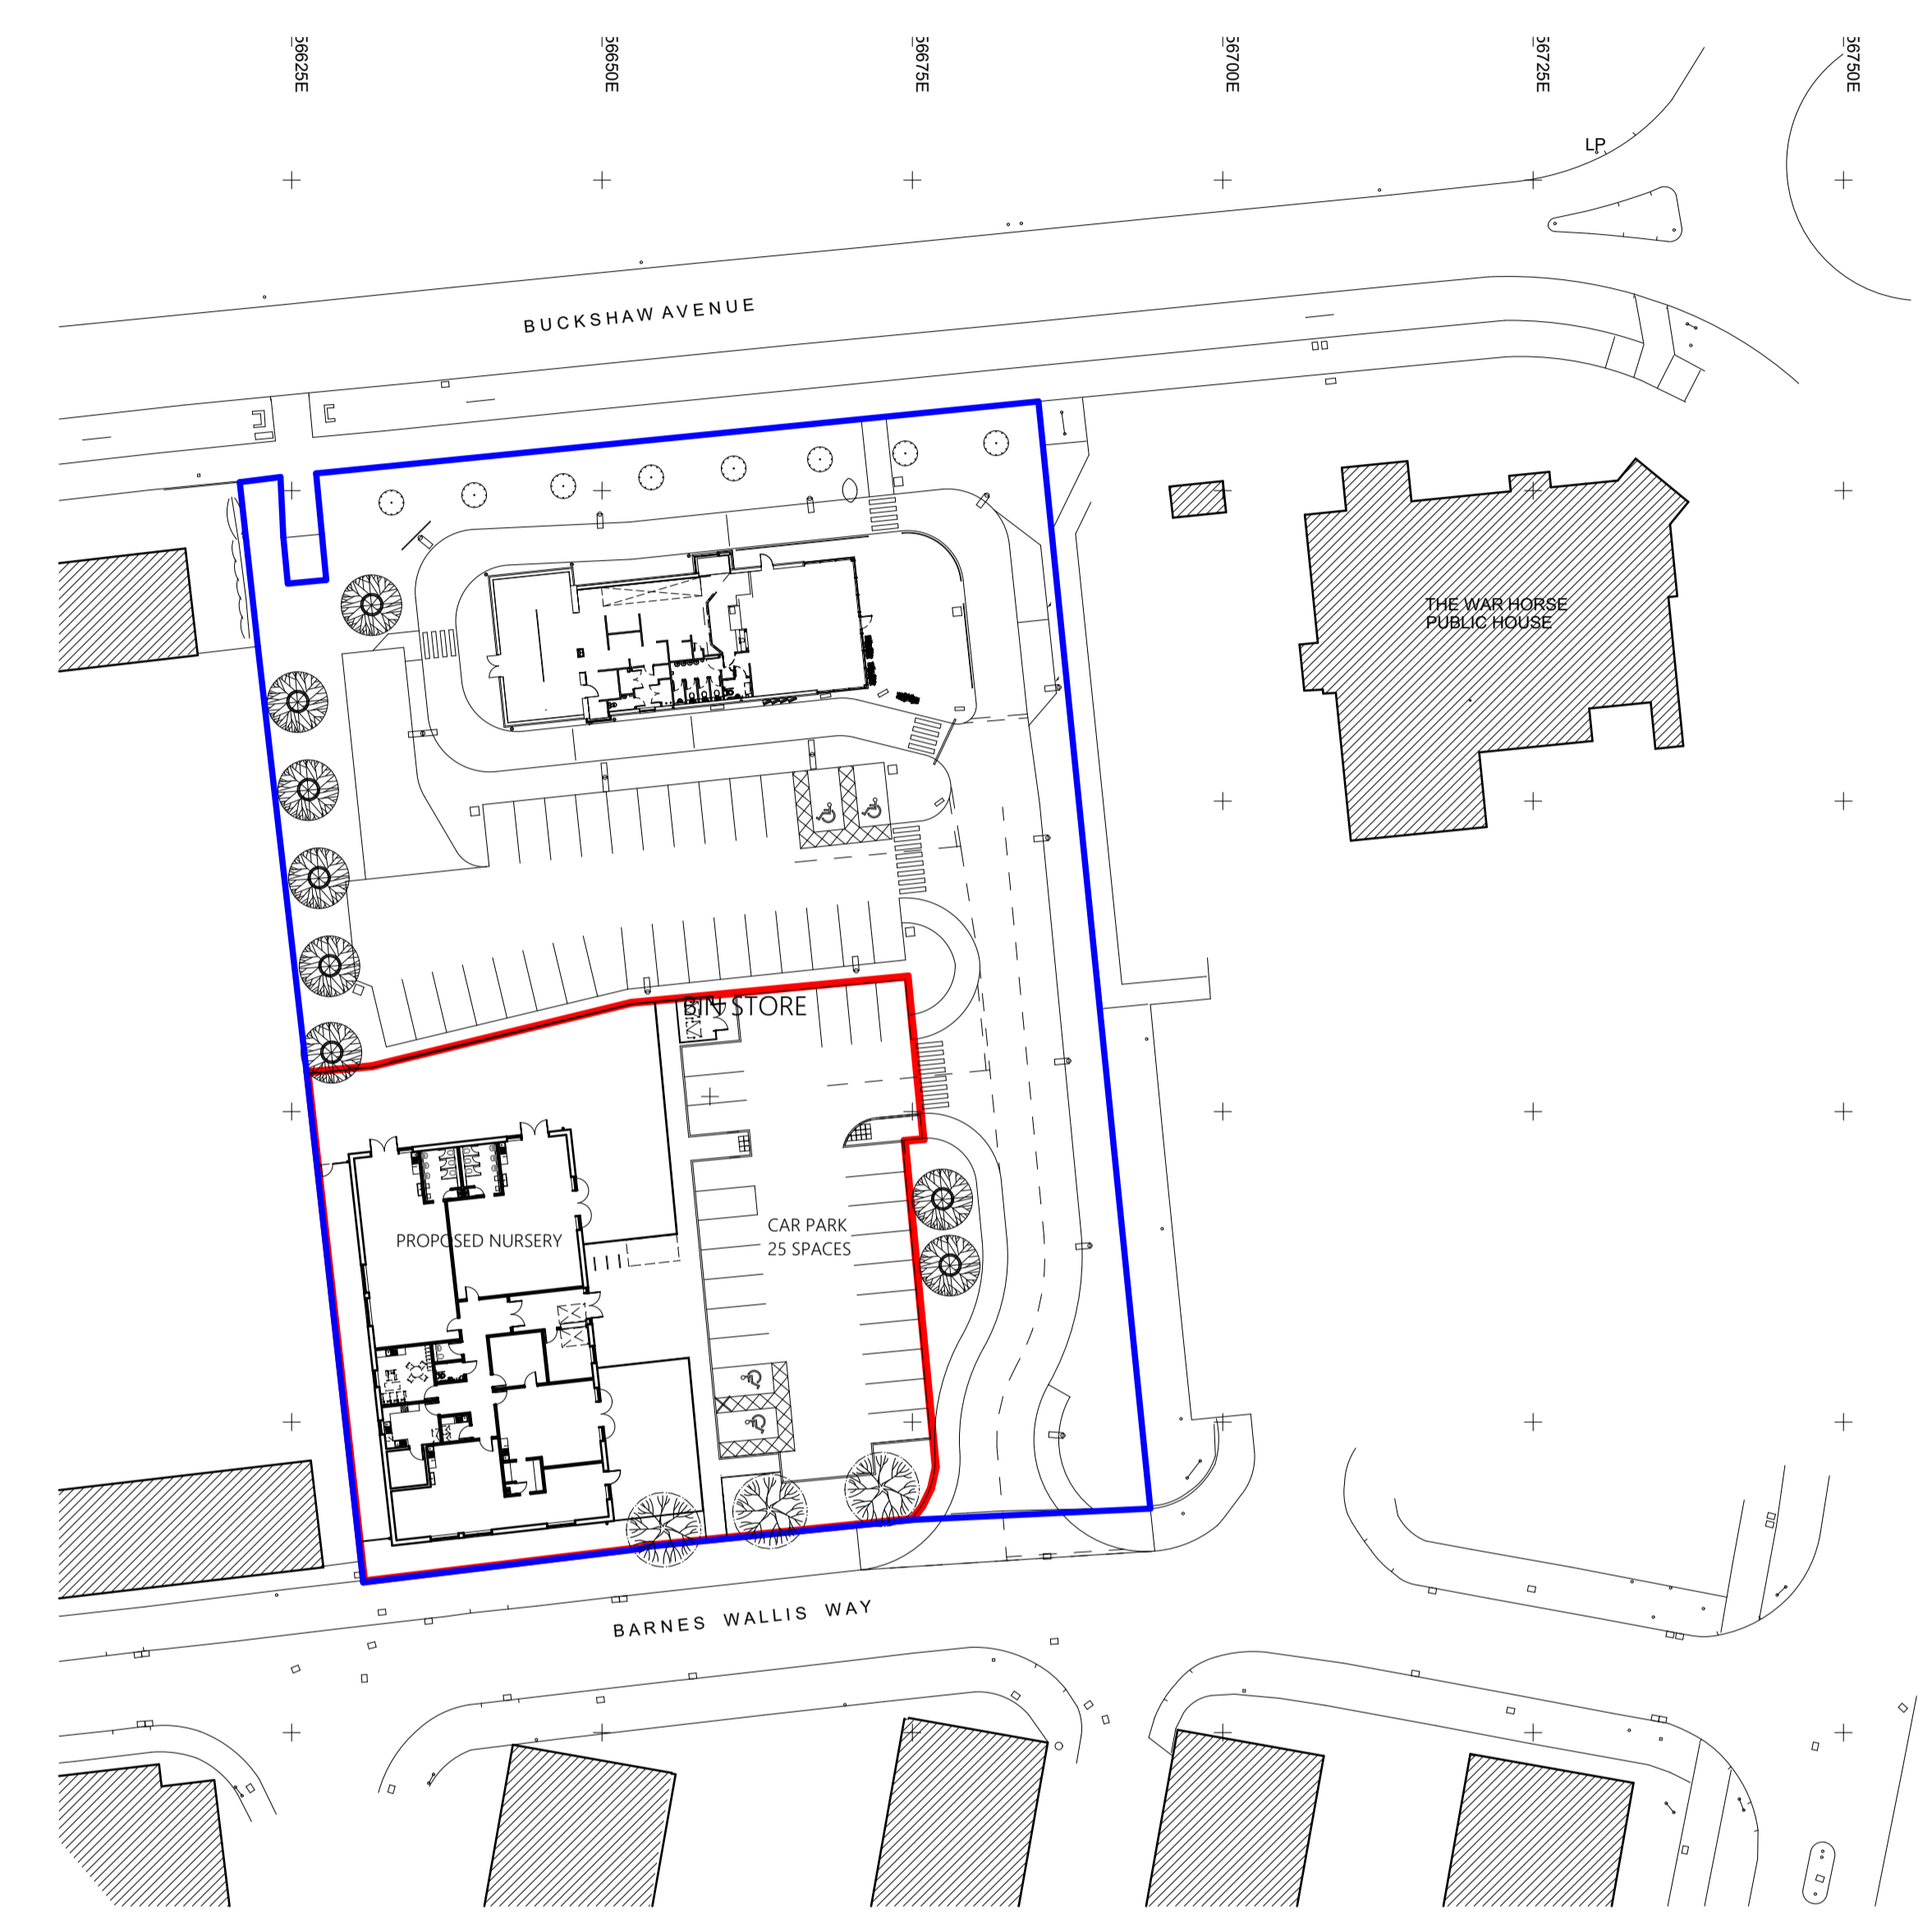

BLOCK PLAN
SCALE 1:500

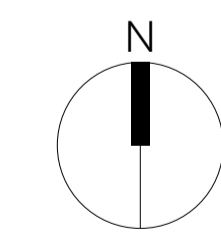

NOTE: DWG Files are provided FOR INFORMATION only. DWG Files are generated from ArchiCAD. Non-editable Hardcopies and PDF Files take precedence and in the event of any discrepancies please advise the Architect immediately.

DRAWING TITLE: LOCATION AND BLOCK PLAN		
JOB DESCRIPTION: KIDS PLANET NURSERY, CHORLEY		
STATUS: 		
DRAWING SCALE: 1:500 @ 1:1250 @ A1	DATE: 01-09-2020	DRAWING REF: 2729-D-001C

BAART HARRIES NEWALL
ARCHITECTS

1 WILDERHOPE HOUSE
POURNIKT GARDENS
BELLE VUE
SHREWSBURY SY3 7JG
Fax: 01743 34944
Tel: 01743 361261