


THIS DOCUMENT AND ALL INFORMATION CONTAINED HEREIN IS CONFIDENTIAL AND THE INTELLECTUAL PROPERTY OF ARCHITECTURAL DESIGN SERVICES. IT IS DISCLOSED IN CONFIDENCE ON TERMS THAT IT WILL NOT BE DISCLOSED TO ANY THIRD PARTY, USED, SOLD, LOANED, LICENSED OR REPRODUCED IN WHOLE OR IN PART IN ANY MANNER OR FORM FOR MANUFACTURING, TENDERING OR FOR ANY OTHER PURPOSE WITHOUT THE WRITTEN PERMISSION OF ARCHITECTURAL DESIGN SERVICES.
 COPYRIGHT ARCHITECTURAL DESIGN SERVICES

- A- HIGHWAYS AMENDMENTS -13/08/09
- B- GENERAL AMENDMENTS -14/10/09
- C- BUILDINGS AMENDMENTS -22/10/09
- E- DISABLED BAYS ADDED -04/12/09

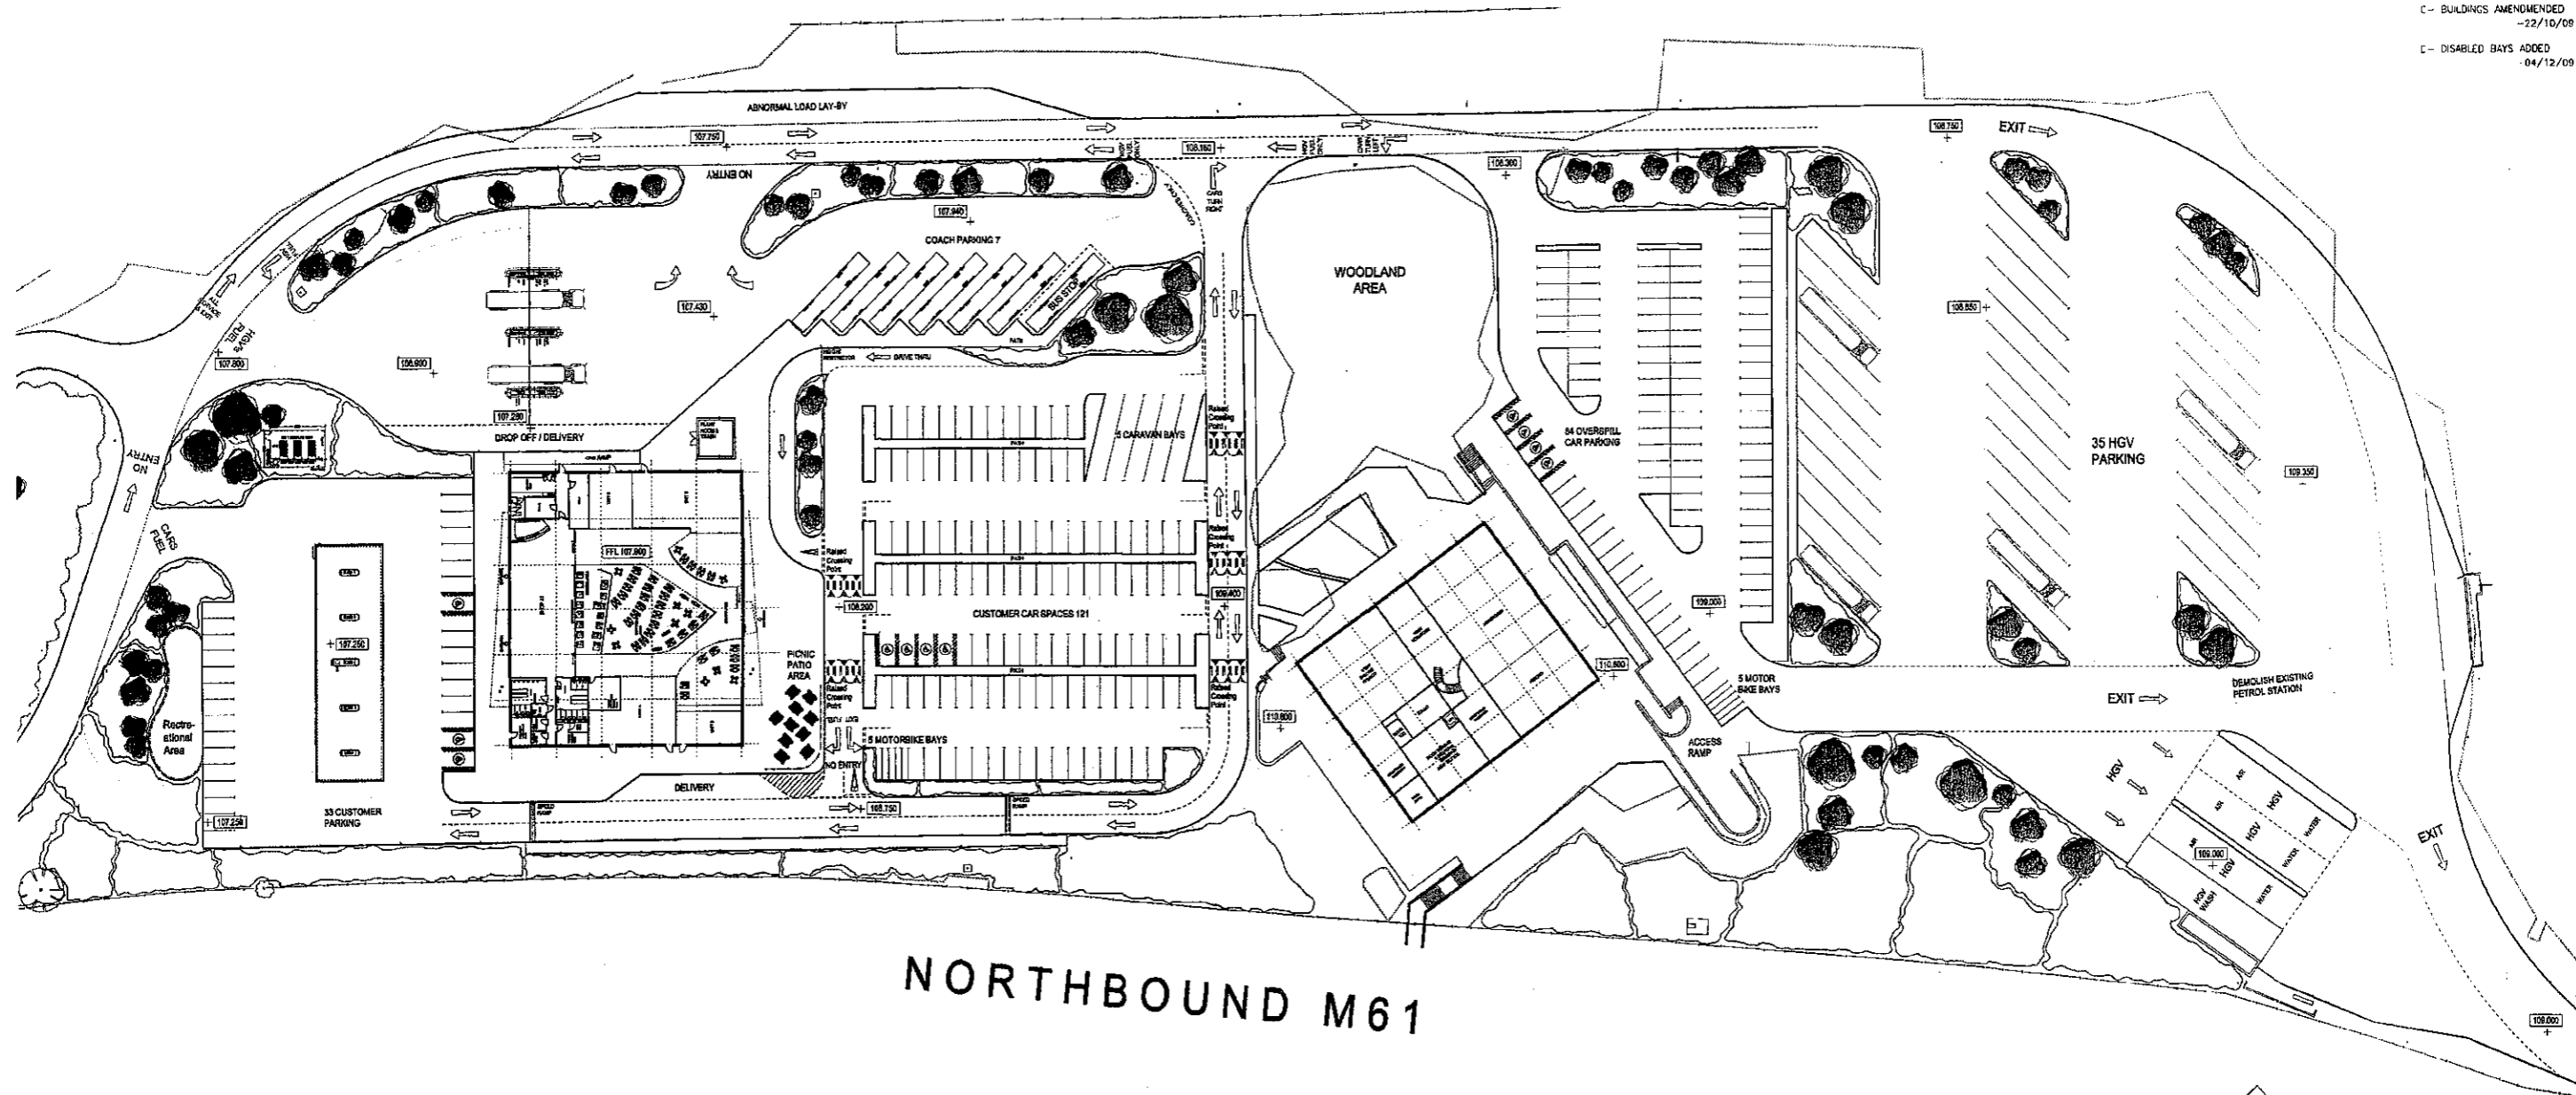

NORTHBOUND M61

CHORLEY BOROUGH COUNCIL
 10 DEC 2009
 THIS IS THE PLAN SUBMITTED TO IN APPLICATION NO. 09/0057/EA/PP/1

AMENDED PLAN

Building Design Consultancy

Architectural Design Services
 Slighton High Street
 North Yorkshire
 YO23 1JR
 Tel: 01755 703354
 Fax: 01755 701115

CHORLEY SERVICES NORTH, M61
 PROPOSED SITE PLAN
 EURO GARAGES LTD
 JAN 2009 1:500