
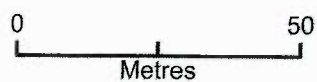


Prospect House

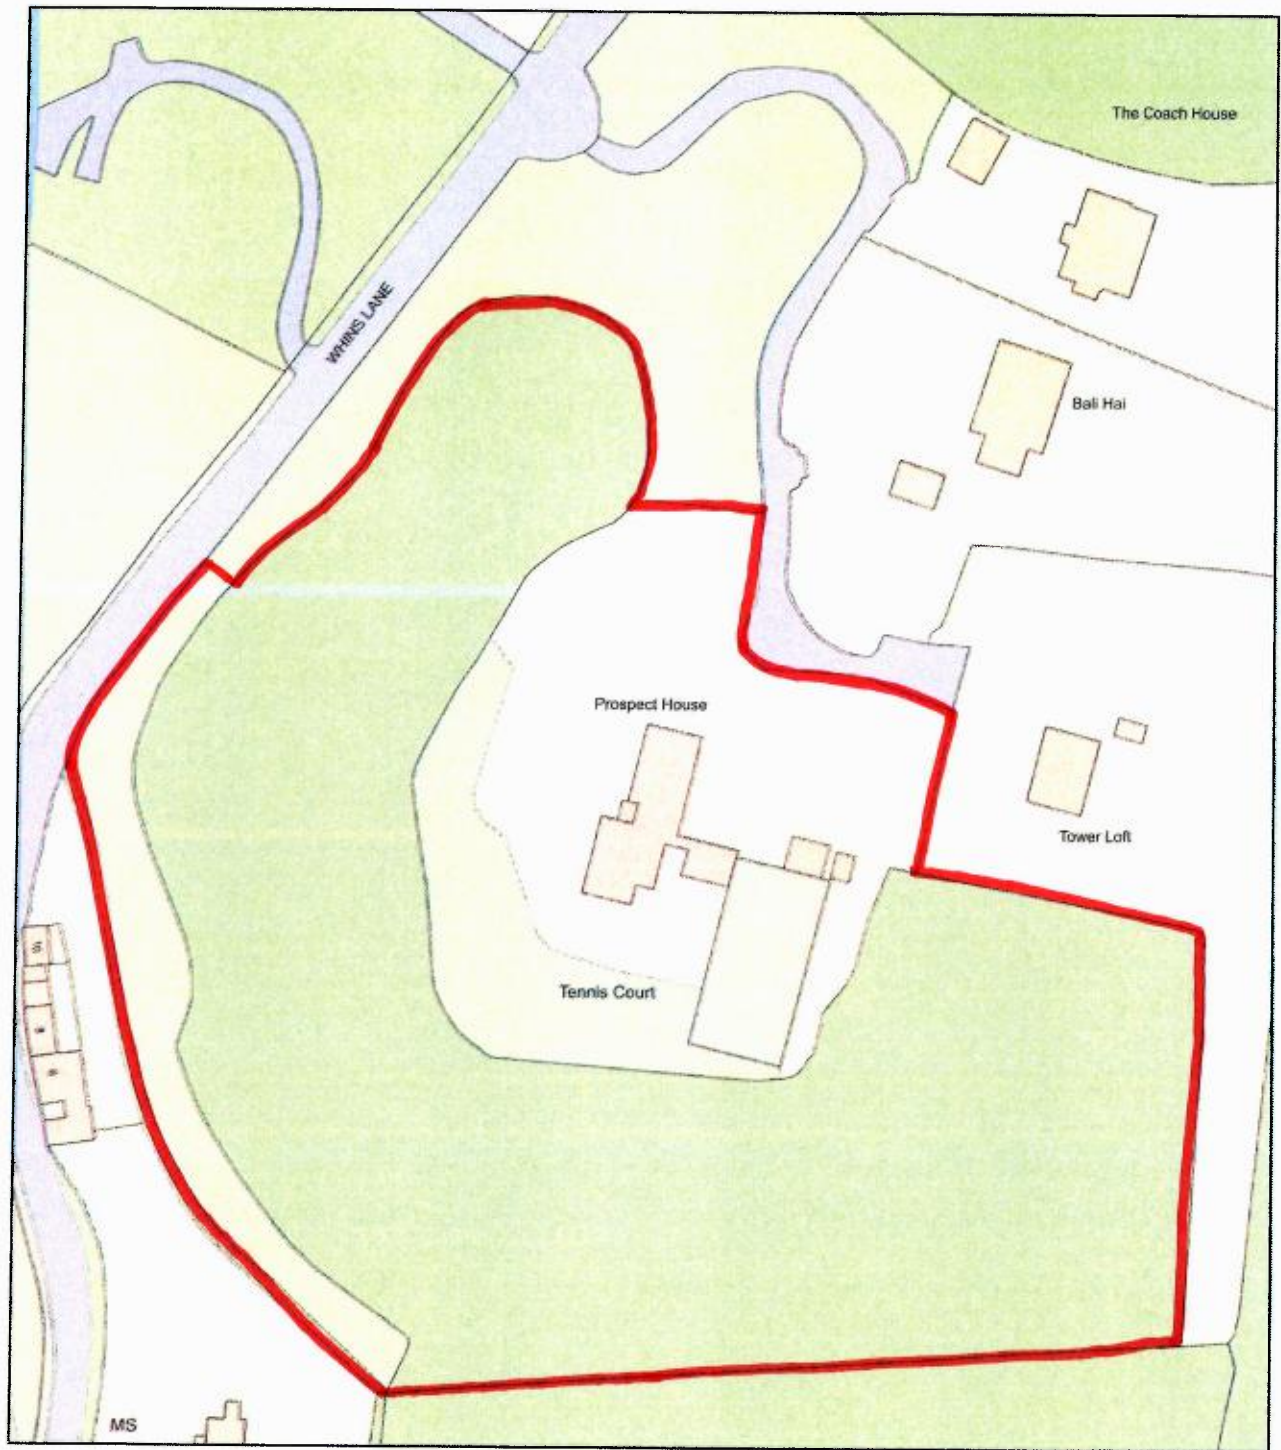

Plan Produced for: Chorley Council
Date Produced: 15 Jul 2019
Plan Number/Project ID: TQRQM19196142653644
Scale: 1:1250 @ A4