
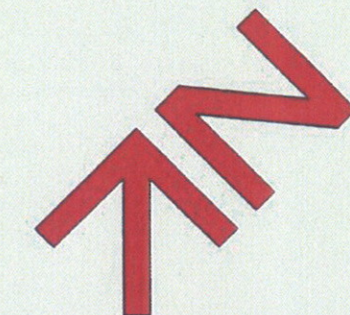


SHAW HILL, WHITTLE LE WOODS.

18 DEC 2009
09 1014

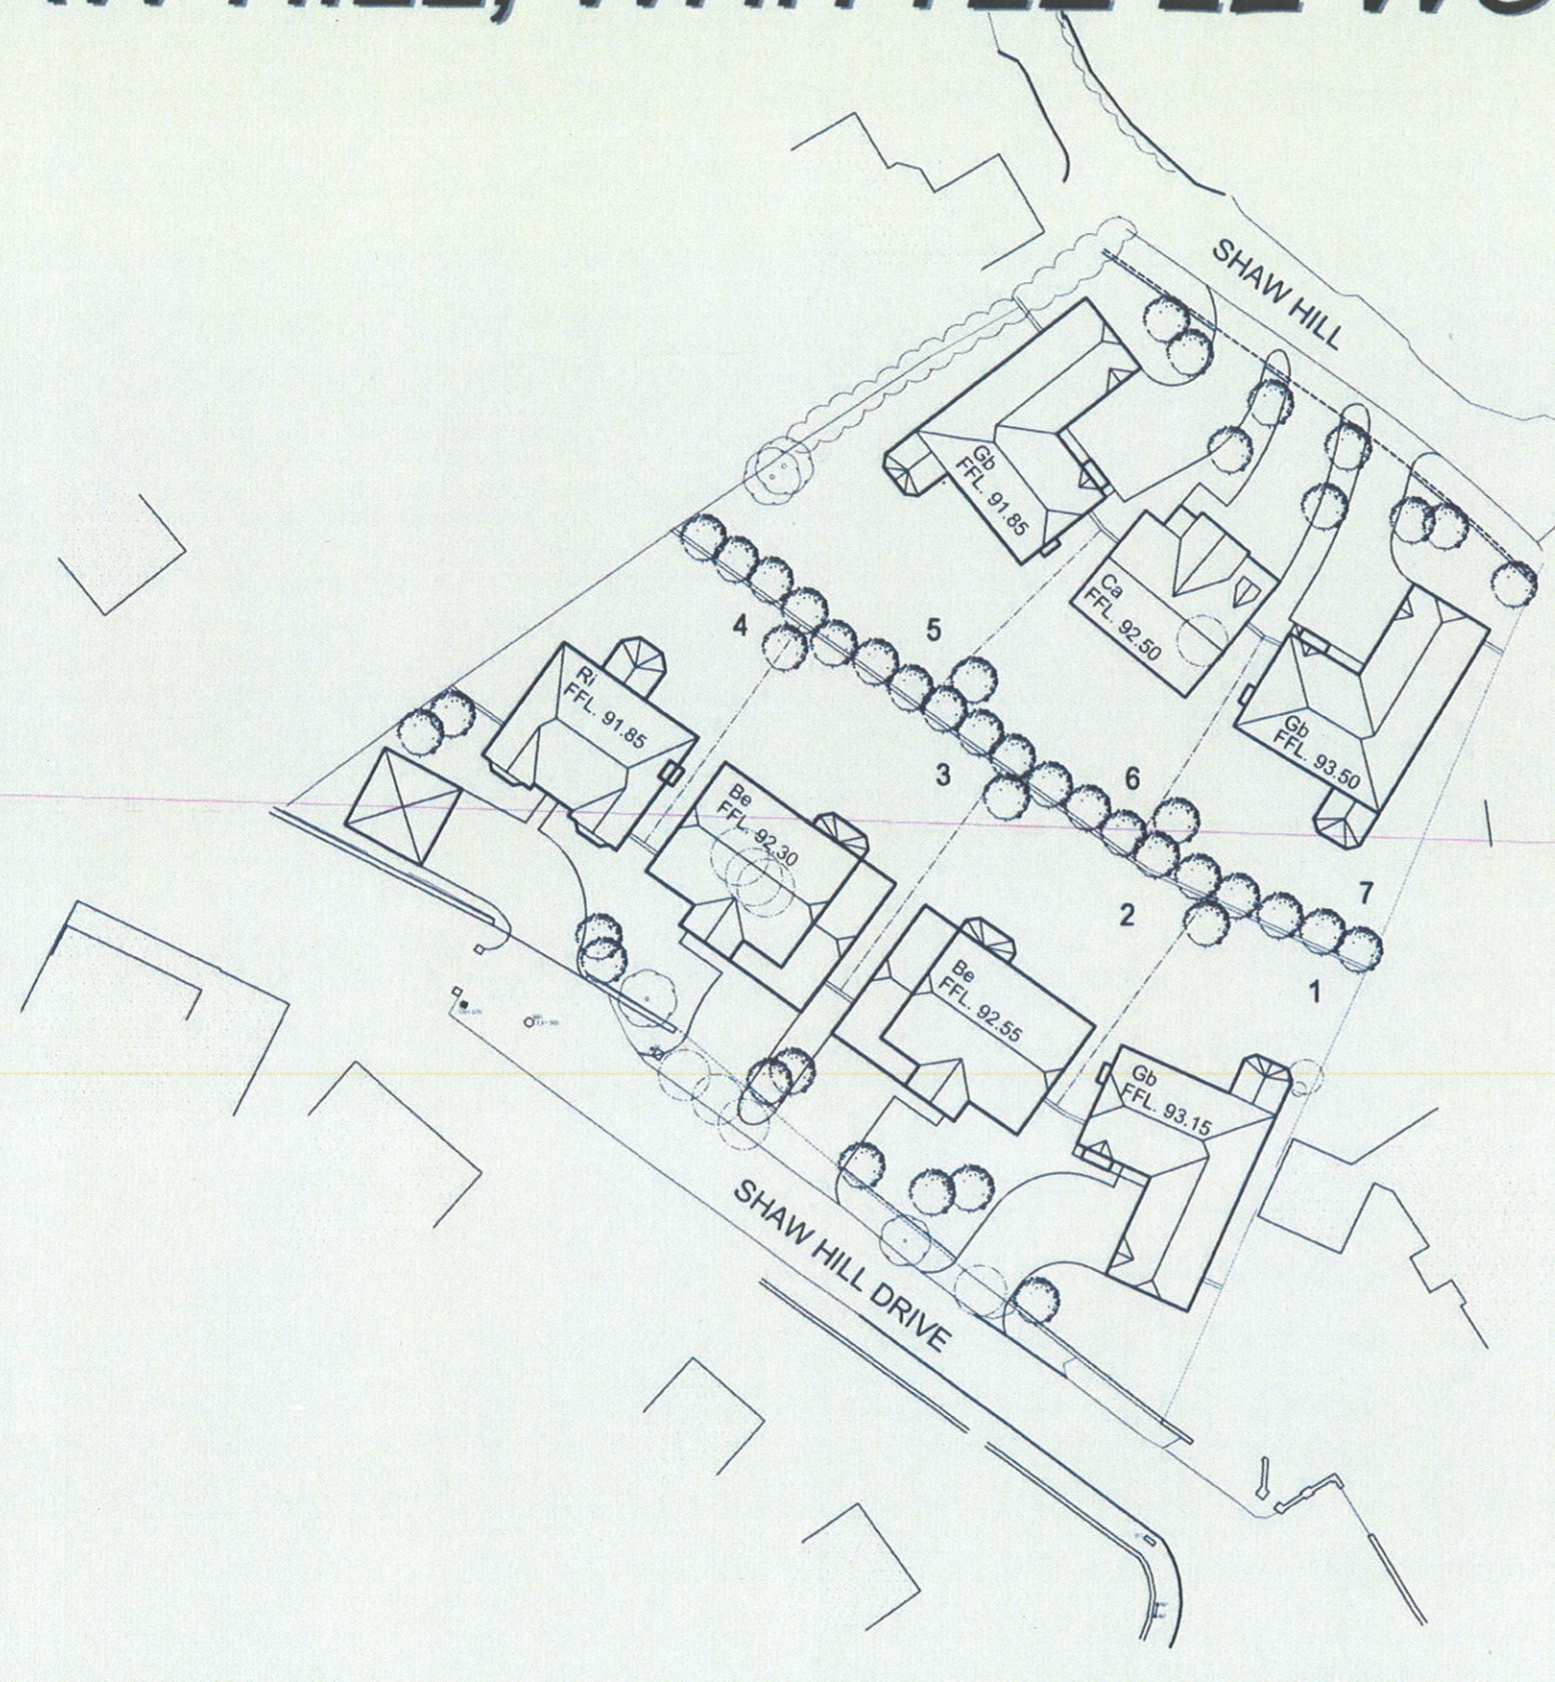

SCHEDULE		No.
Gb	Gainsborough	3
Ri	Richmond	1
Be	Beaufort	2
Ca	Cambridge	1
TOTAL		7

ENCLOSURES

- 1.8m high screen wall
- 1.8m high close boarded screen fence
- 0.9m high post and rail fence

KEY

- Trees to be removed
- Indicative planting

PLANNING

Rev. A. Plan amended following clients comments & FFL levels added. 19/11/09

Dwg. Name & Location: Z:\job\03\2009 jobs\09-041 Wainhomes MW - Shaw Hill, Chorley (site 2)\Drawings\Site Layout - 01.dwg.

	Client: The Royle & Coppice, Shaw Hill, Whittle Le Woods.	Drawing Title: Proposed Site Layout	Job No: 09-041	Drawing No: AL001	Rev: A	