


DESIGNED BY: [Name]  
 DRAWN BY: [Name]  
 CHECKED BY: [Name]  
 APPROVED BY: [Name]

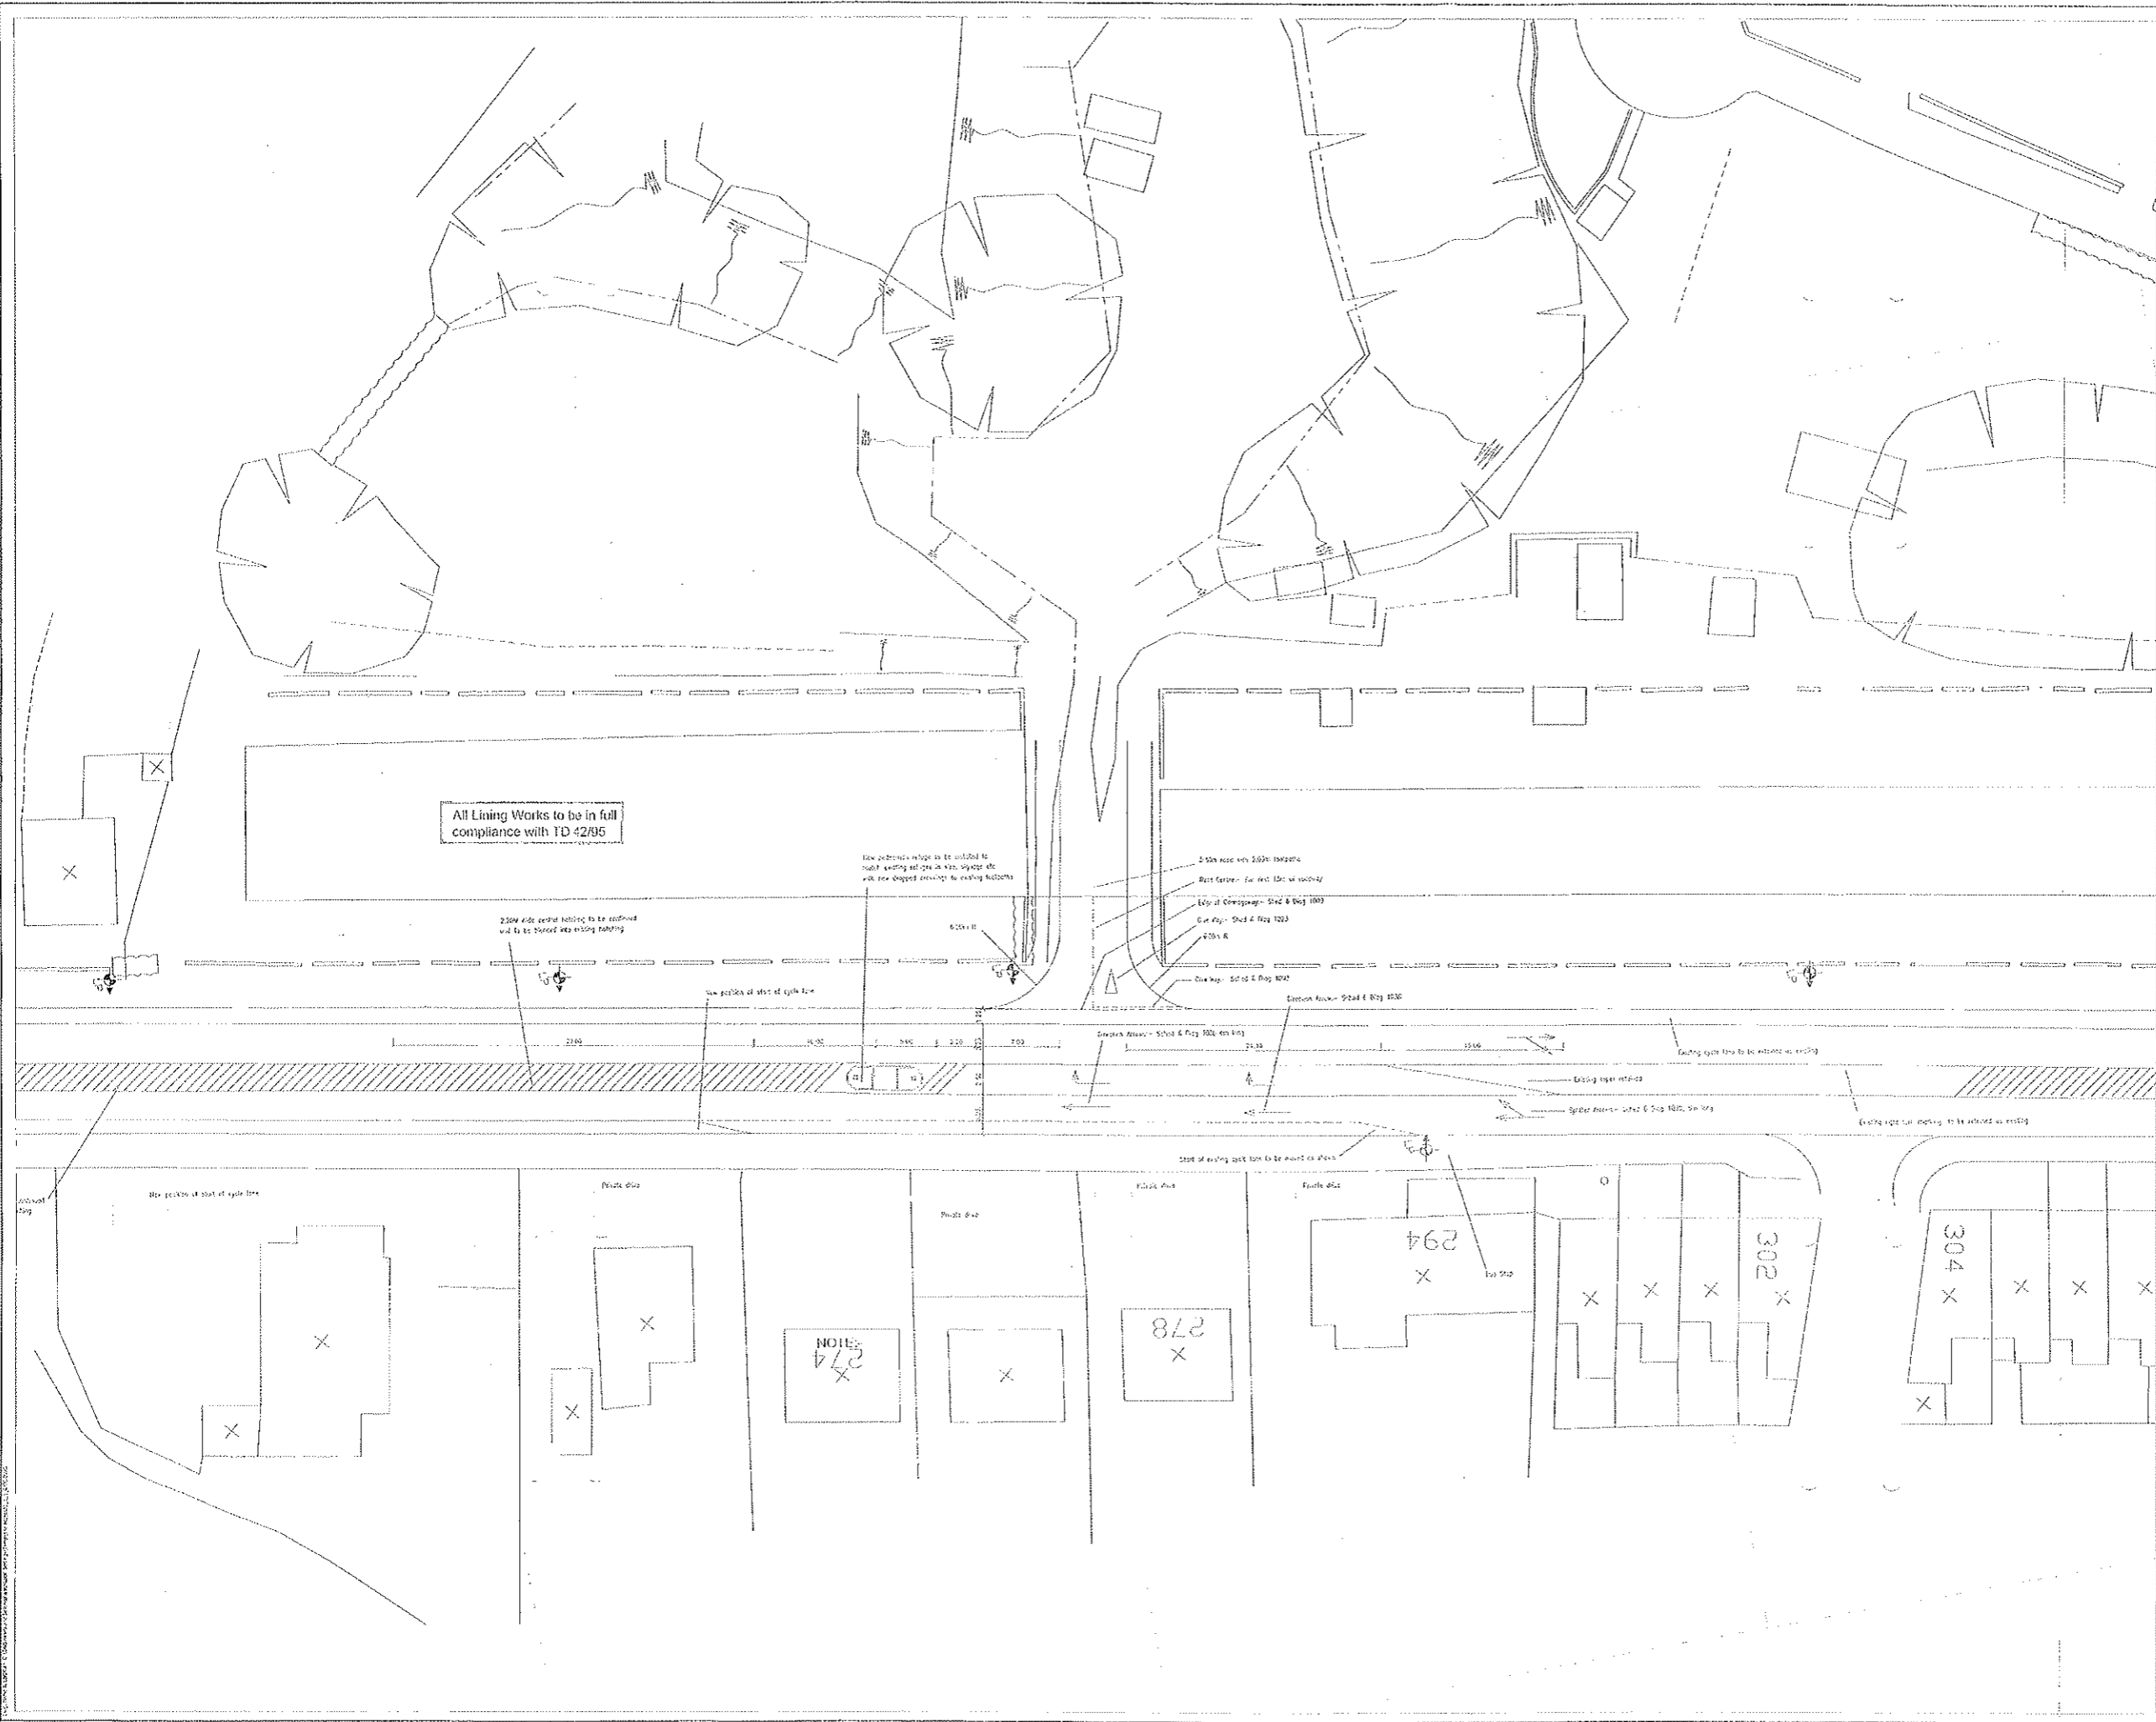

Rev.	Description	By	Date
C	POSITION OF PROPOSED CYCLE LANE, SIDEWALK, FOOTPATH AND PROPOSED STREET LIGHTING POSITION (CONCRETE) - REVISIONS	AM	24/10/08
B	LINE WORKING APPROVED & PROPOSED LANE, SIDEWALK, FOOTPATH, MANGROVES ETC REVISIONS	AM	16/10/08
A	PROPOSED CYCLE LANE, SIDEWALK, FOOTPATH, MANGROVES ETC REVISIONS	AM	21/08/08

**mek**  
 partnership limited  
 Emerald Villa,  
 48 Welling Street Road,  
 Walsley,  
 Birmingham,  
 B47 9JG  
 Tel: 0121 714 8111  
 Fax: 0121 714 8112  
 Email: [info@mekpartnership.co.uk](mailto:info@mekpartnership.co.uk)  
 Website: [www.mekpartnership.co.uk](http://www.mekpartnership.co.uk)  
 Tel: 0121 714 8111 Fax: 0121 714 8112

**MR. A. BRADSHAW**  
 CHORLEY BOROUGH COUNCIL  
 TOWN AND COUNCIL PLANNING SET 1000  
 - 9 OCT 2008  
 09 367  
 THIS IS THE PLAN FOR THE PROPOSED DEVELOPMENT

Job Title:  
**PROPOSED RESIDENTIAL DEVELOPMENT  
 OFF A6, WHITTLE LE WOODS**

Drawing Title:  
**PROPOSED REVISION TO  
 SITE ACCESS AND TRAFFIC  
 MANAGEMENT**

Original Scale	Drawn	Checked	Authorised
1:250	AMC		
Date	Date	Date	Date

Drawing Status:  
**PRELIMINARY**

Job No.	Drawing No.	Rev.
	AL(00)-001	C