
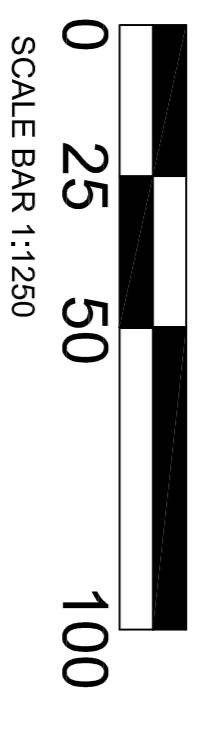


Revised	Revision note	Date	Signature/Checked
A	1. Drawing issued	16.09.20	
B	1. Red line amended	17.11.20	

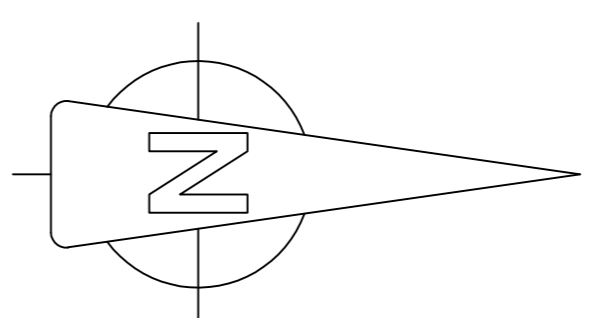

PROPOSED BUSINESS UNITS
LAND USE 3 MERCER COURT
HEATH CHARNOCK, PT/A/E
CLIENT: MR E JOYNT
Drawing Title: LOCATION PLAN
 Revision: 8
 Scale: 1:1250 @ A1
 Date: JUNE 2020
 Contact: 2026-94-41
 Address: Renaissance Studio, No 1 Debra, St. Leon, Loughlinville NW2 4RF
 Email: info@pabarchitects.co.uk
 Website: www.pabarchitects.co.uk