

Planning
Committee Meeting

10 August 2021




Item

21/00607/CB3

King Georges Field

Demolition of existing buildings and erection of a sports changing facility building with associated disabled parking space and works

Location Plan

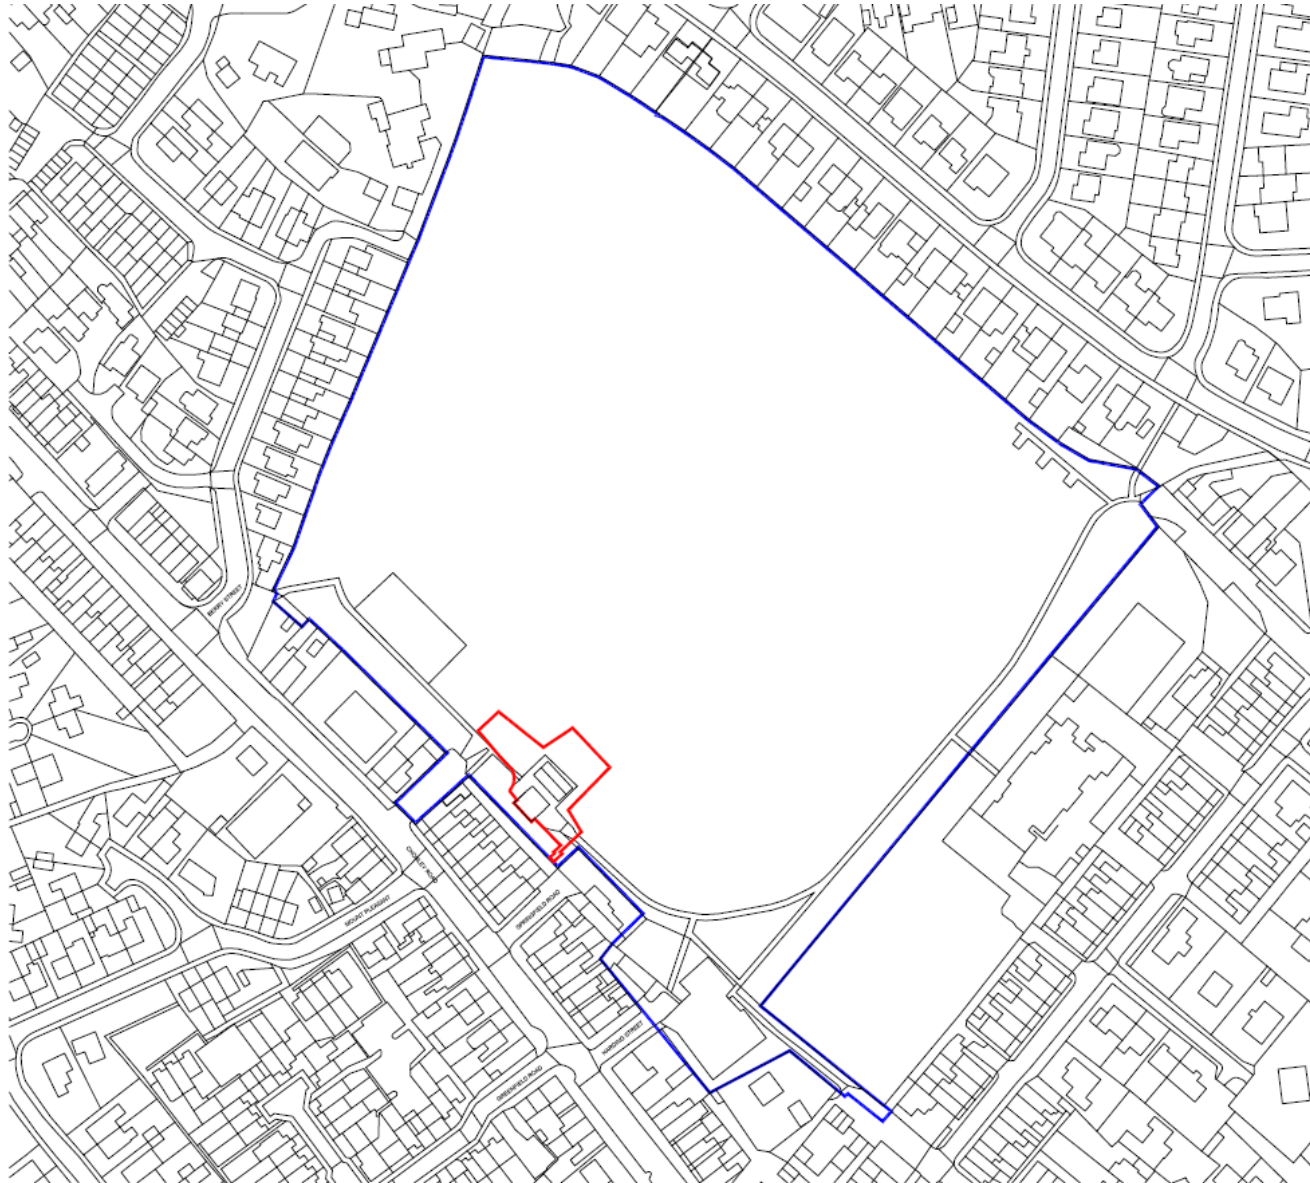


Aerial photo




Satellite Image 2020




Existing Site Plan

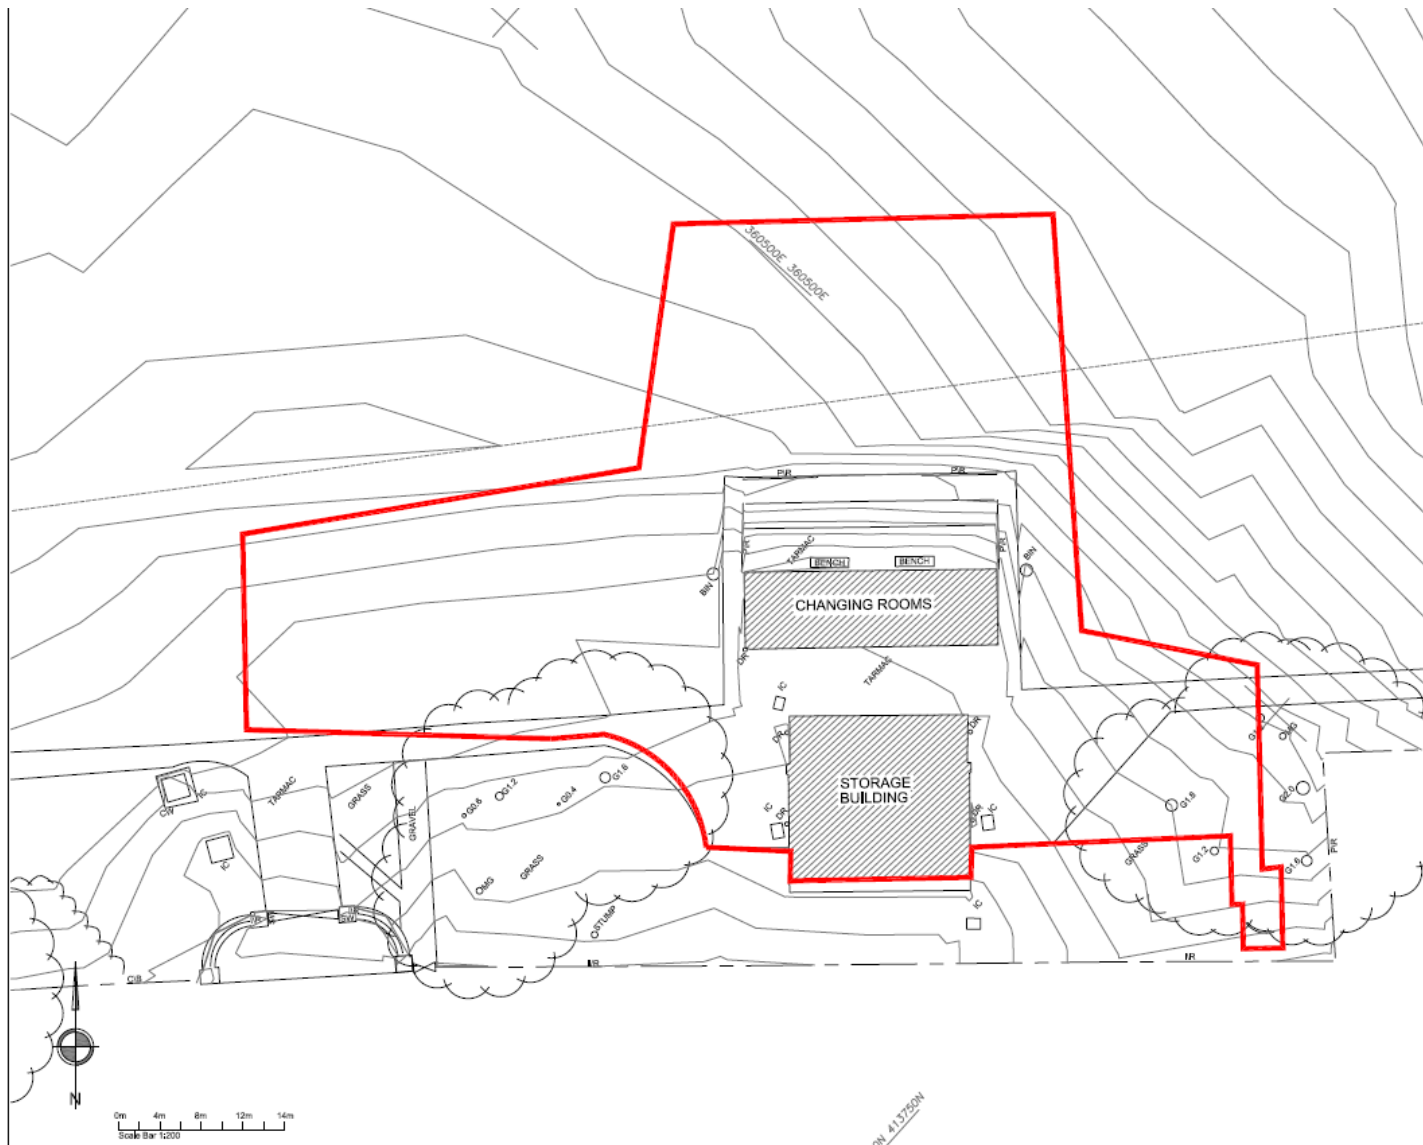


Proposed Site Plan

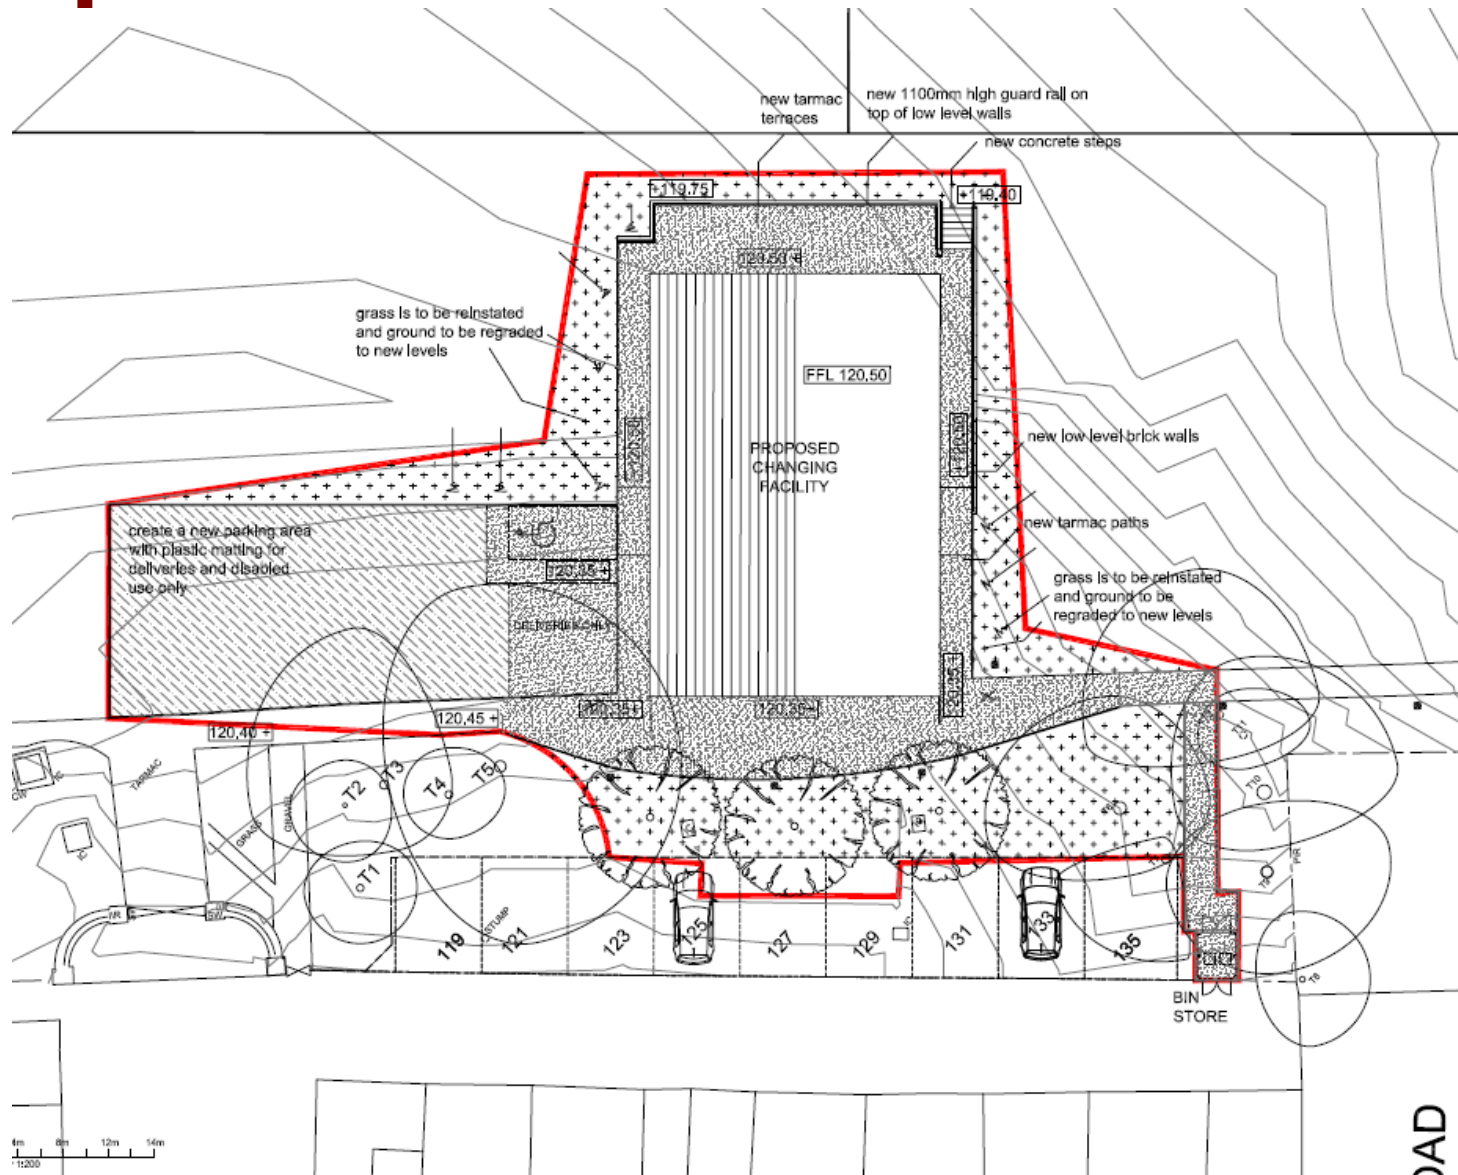



Proposed Floor Plan

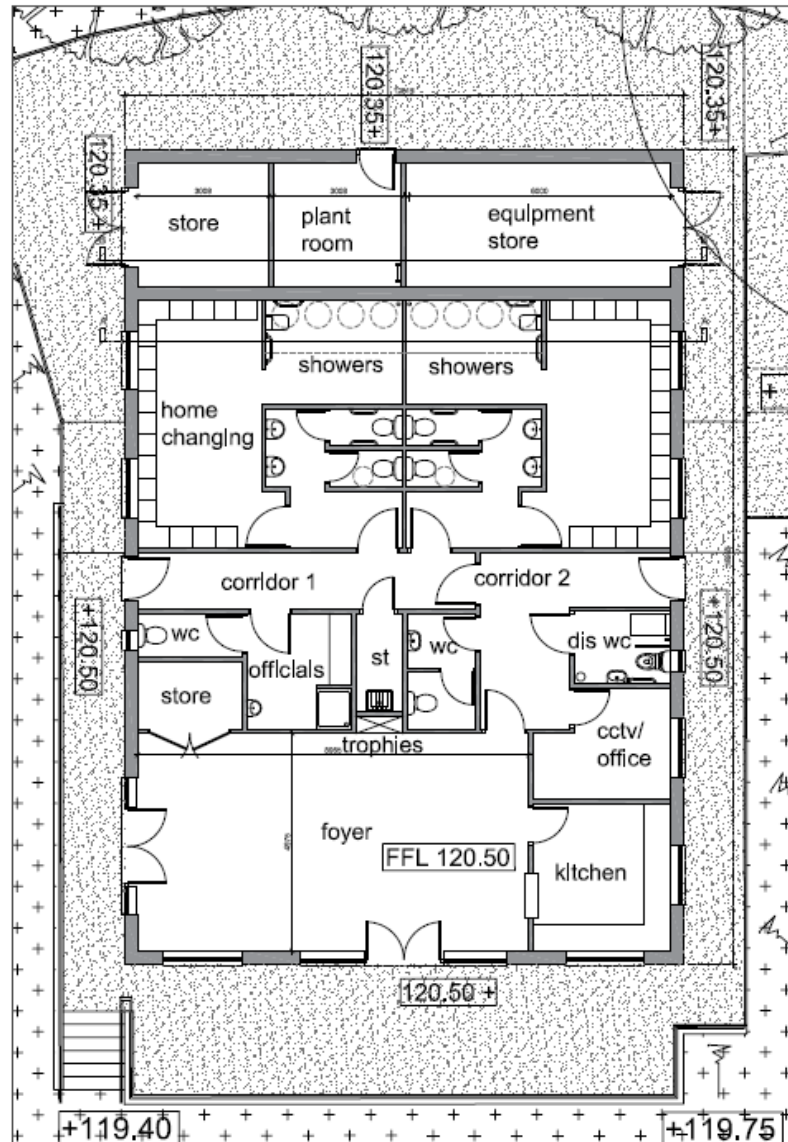

Proposed Elevations / Sections

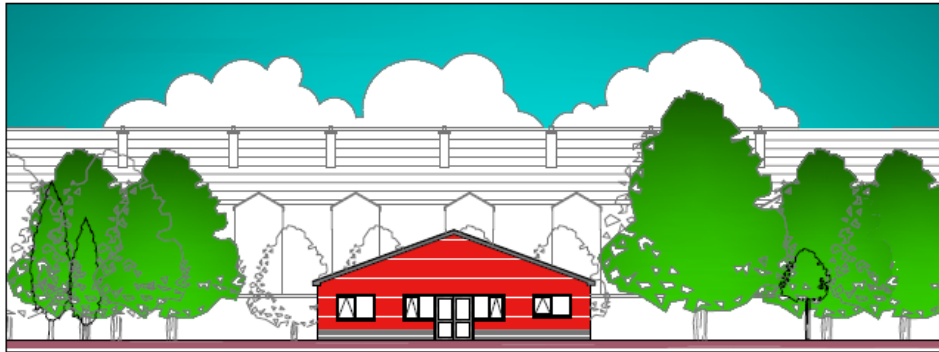


NORTH EAST ELEVATION - BUILDING
1:100

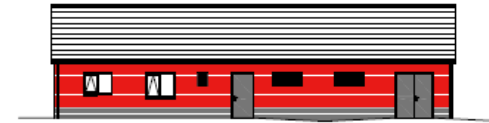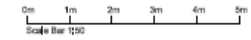

NORTH WEST ELEVATION 1:100


- FINISH MATERIALS**
- Roof - 50mm engineering brick up to 450mm above finished CL, Approved red facing brick above
 - Roof - Metal Modern Smooth Grey roof tiles
 - Windows - Powder coated aluminium frames colour anthracite grey RAL 7016
 - External doors - Powder coated aluminium frames colour anthracite grey RAL 7016
 - Roof cladding - Steel cladding colour anthracite grey RAL 7016
 - Roof cladding - PVC Panels boards and bargeboards colour anthracite grey RAL 7016
 - Railwater goods - Black PVC railwater pipes and gutters

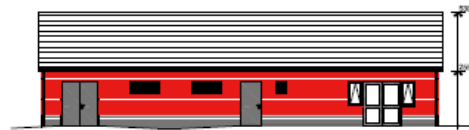

SOUTH EAST ELEVATION - BUILDING
1:100




SOUTH WEST ELEVATION 1:100

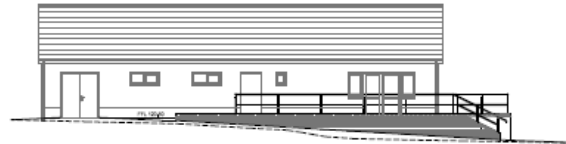


SOUTH EAST WALL ELEVATION with PATIO
1:100



NORTH EAST WALL ELEVATION with PATIO
1:100


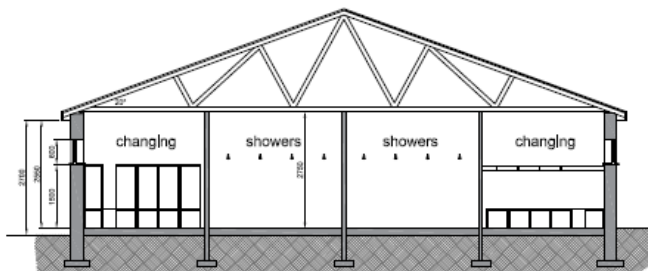


SECTION A-A @1:50

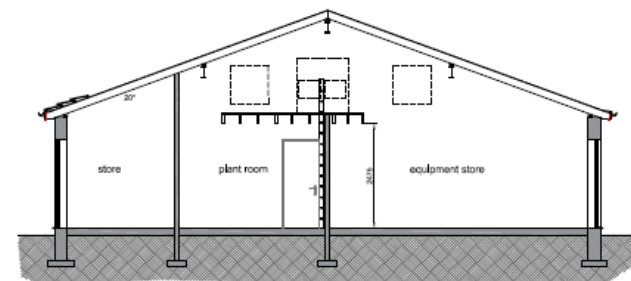

SECTION B-B @1:50

Existing & Proposed Site Sections

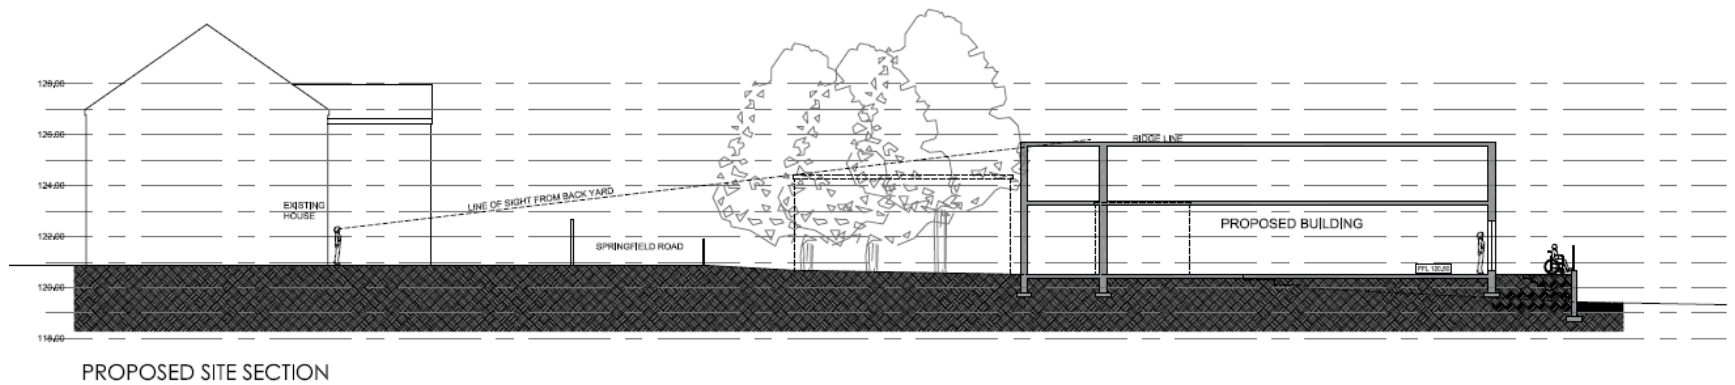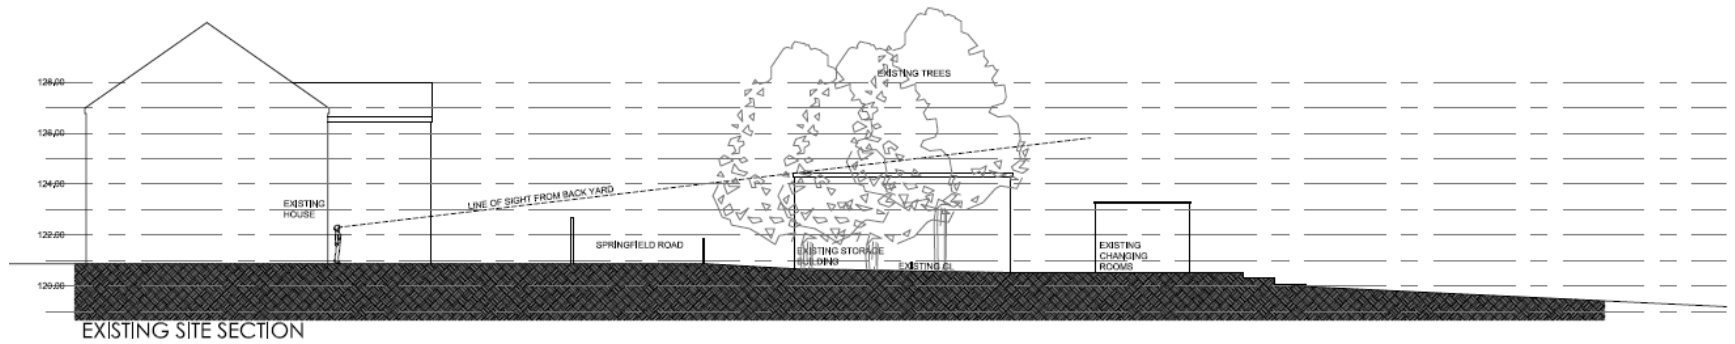

Site photo – June 2021



Site photo – June 2021



Site photo – June 2021



Site photo – June 2021



Site photo – June 2021



Site photo – June 2021



Site photo – June 2021

