
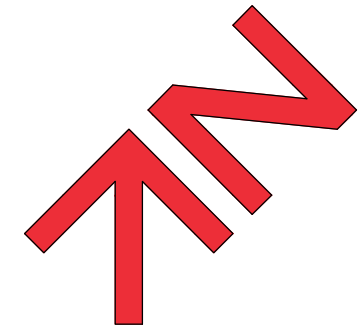


# SHAW HILL, WHITTLE LE WOODS.

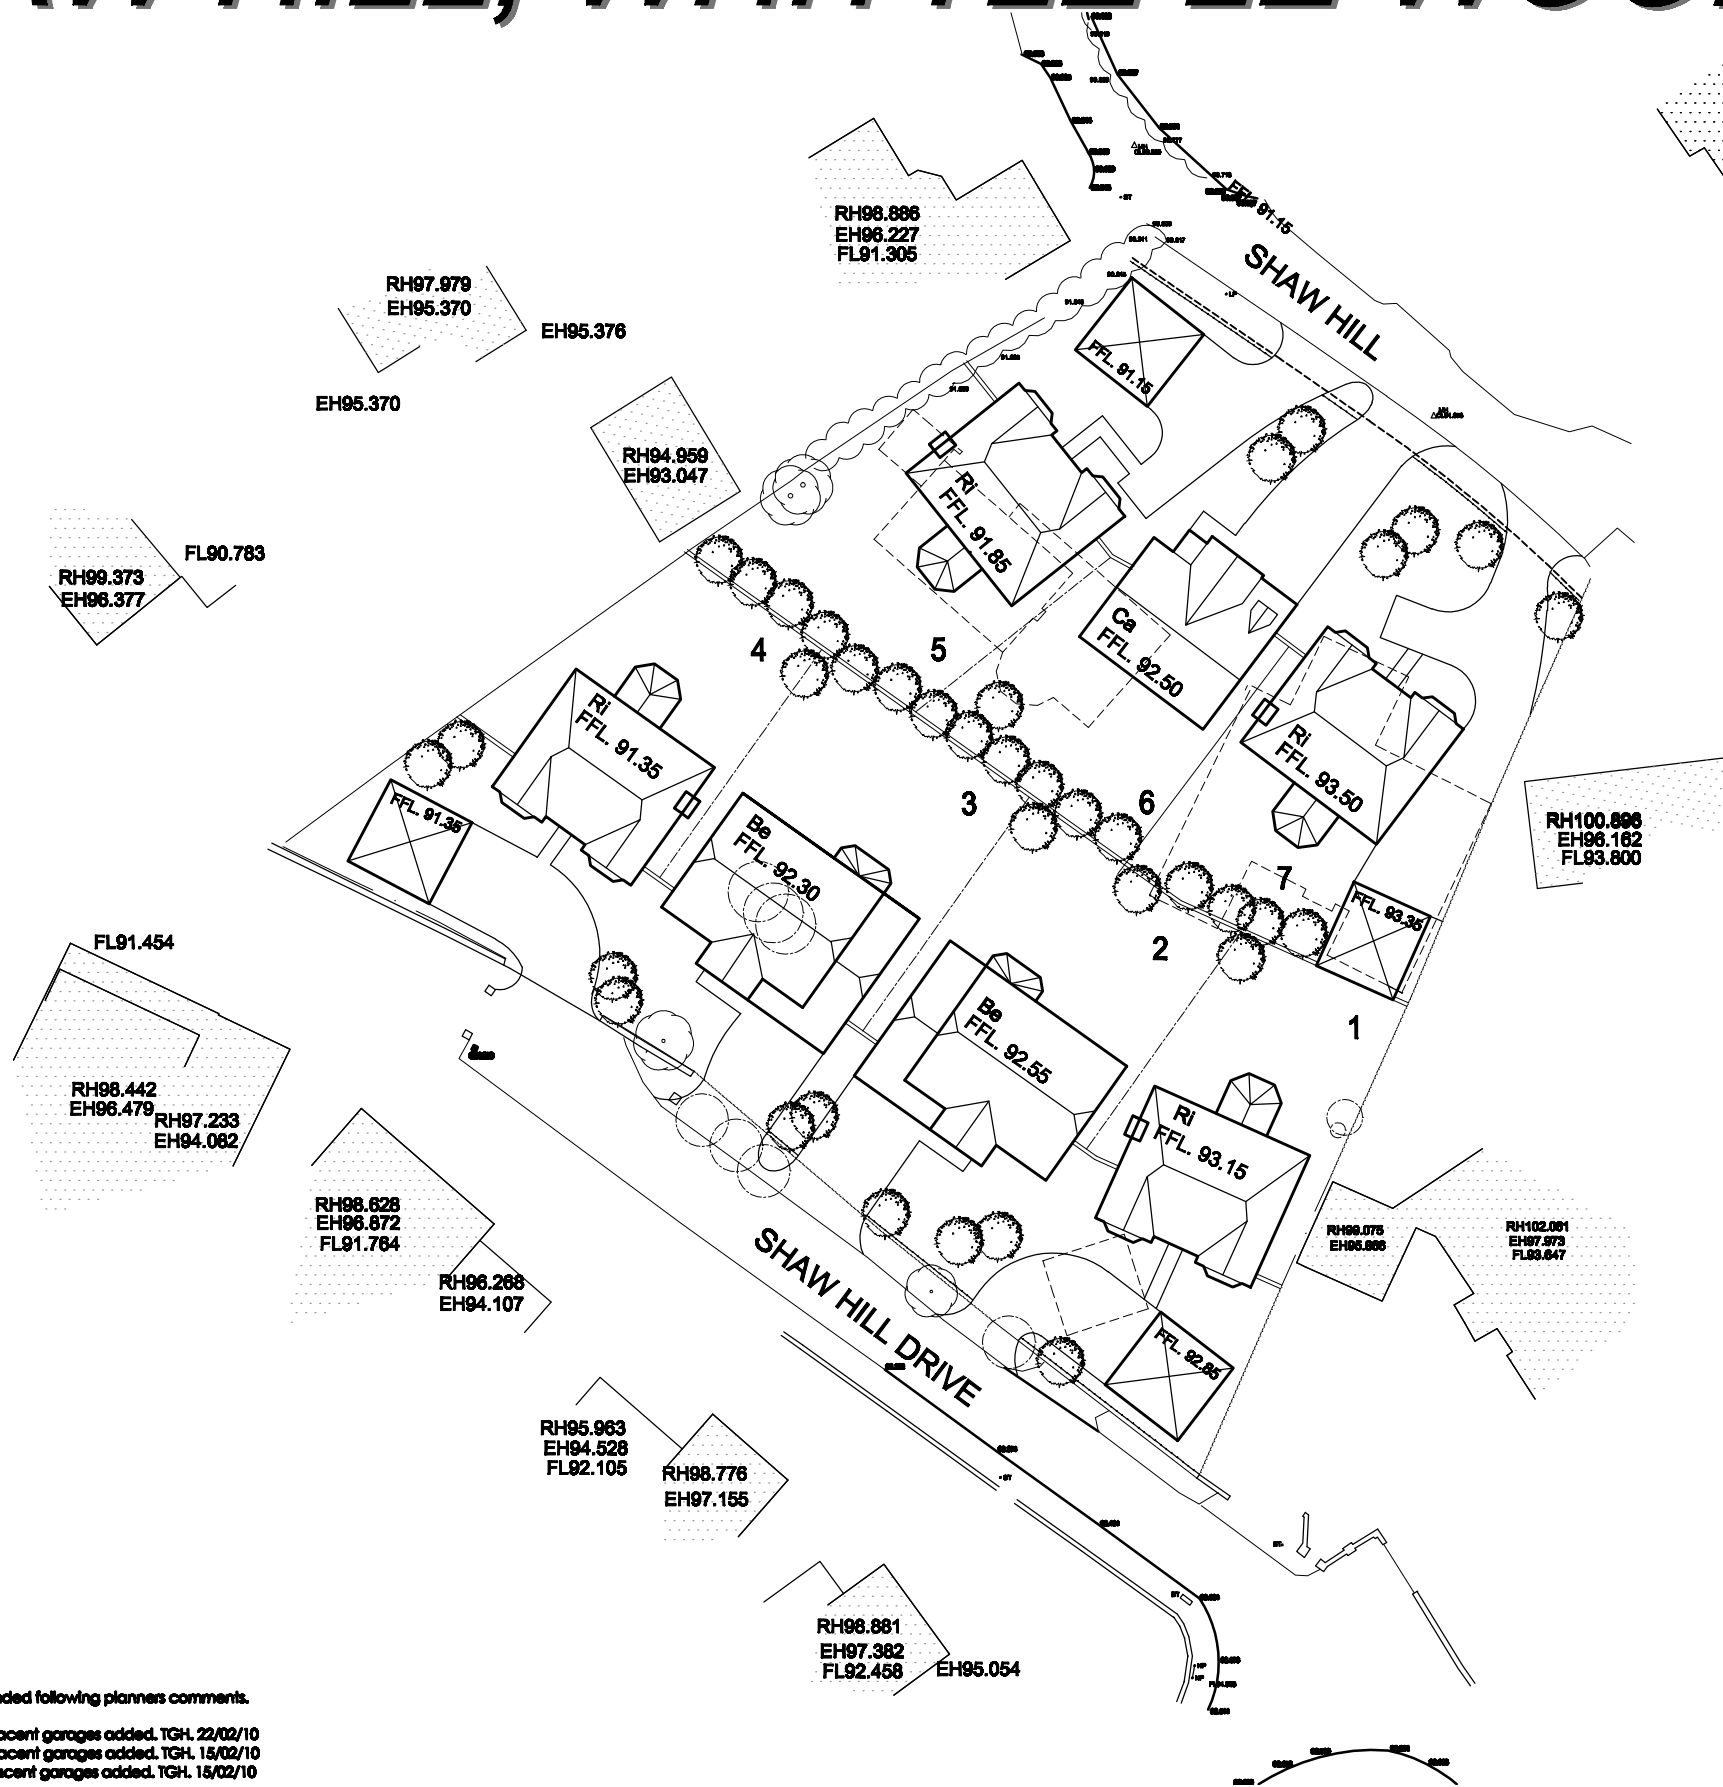

| SCHEDULE     |           | No.      |
|--------------|-----------|----------|
| Ri           | Ricmond   | 4        |
| Be           | Beaufort  | 2        |
| Ca           | Cambridge | 1        |
| <b>TOTAL</b> |           | <b>7</b> |

## ENCLOSURES

- 1.8m high screen wall
- 1.8m high close boarded screen fence
- 0.9m high post and rail fence

## KEY

- Trees to be removed
- Indicative planting

Rev. E. Position of plots 6 & 7 amended following planners comments. TGH. 26/02/10  
 Rev. D. Finished floor levels to adjacent garages added. TGH. 22/02/10  
 Rev. C. Finished floor levels to adjacent garages added. TGH. 15/02/10  
 Rev. B. Finished floor levels to adjacent garages added. TGH. 15/02/10  
 Rev. A. Adjacent property levels added & plan amended following clients. TGH. 05/02/10

## PLANNING

Client:



Project:  
The Royle & Coppice, Shaw Hill,  
Whittle Le Woods.

Drawing Title:  
Proposed Site Layout

Job No:  
09-041

Drawing No:  
AL002

Rev:  
E

Drawn:  
TGH

Checked:

Scale:  
1:500

Date:  
Nov' 09

**mck associates limited**  
 architecture • building surveying • project management

burnaby villa ■ 48 watling street road ■ fulwood ■ preston ■ pr2 8bp  
 tel: 01772 774510 fax: 01772 774511 mck@mckassociates.co.uk