



Note: No proposed works to front elevation

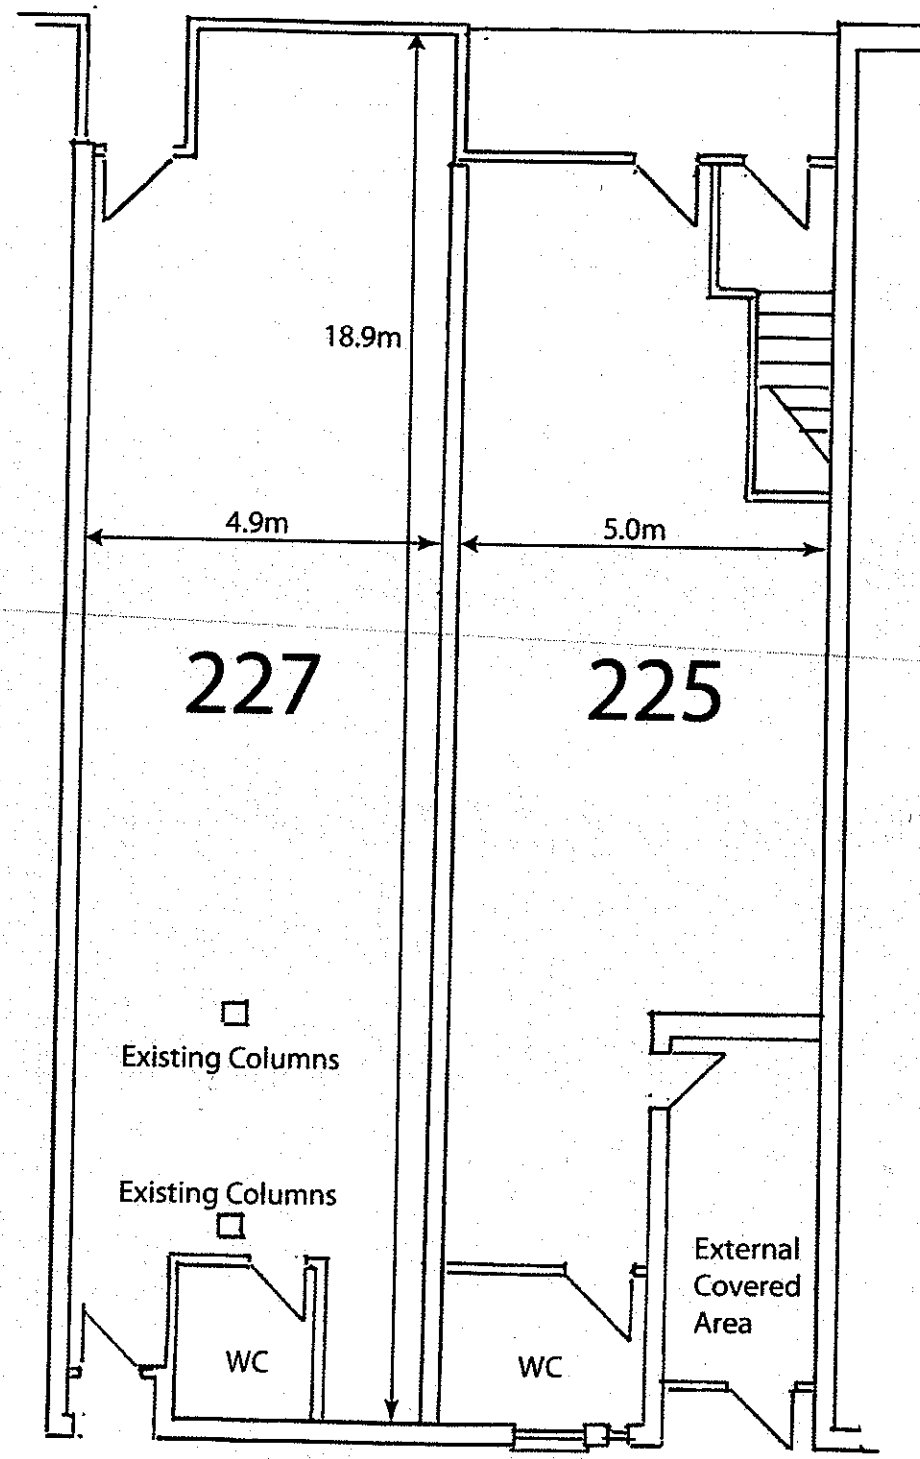

Existing Ground Floor

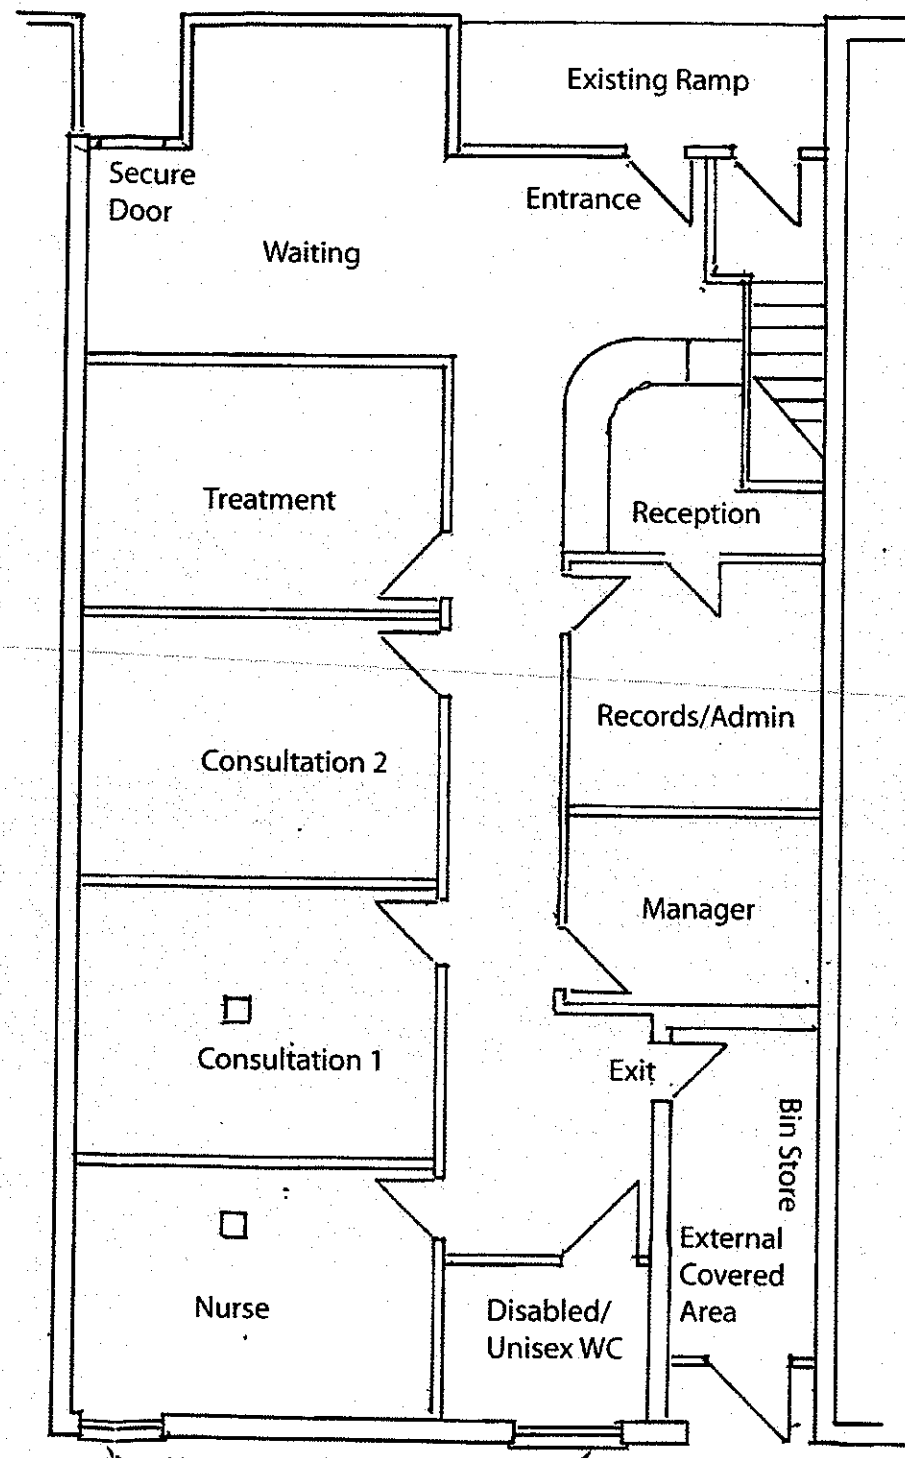

Note: Build up door opening, forming new window

Proposed Ground Floor

21 DEC 2009
09.10.16