



LOCATION PLAN  
 PEMBERTON  
 HOUSE FARM  
 1:2500 © A4

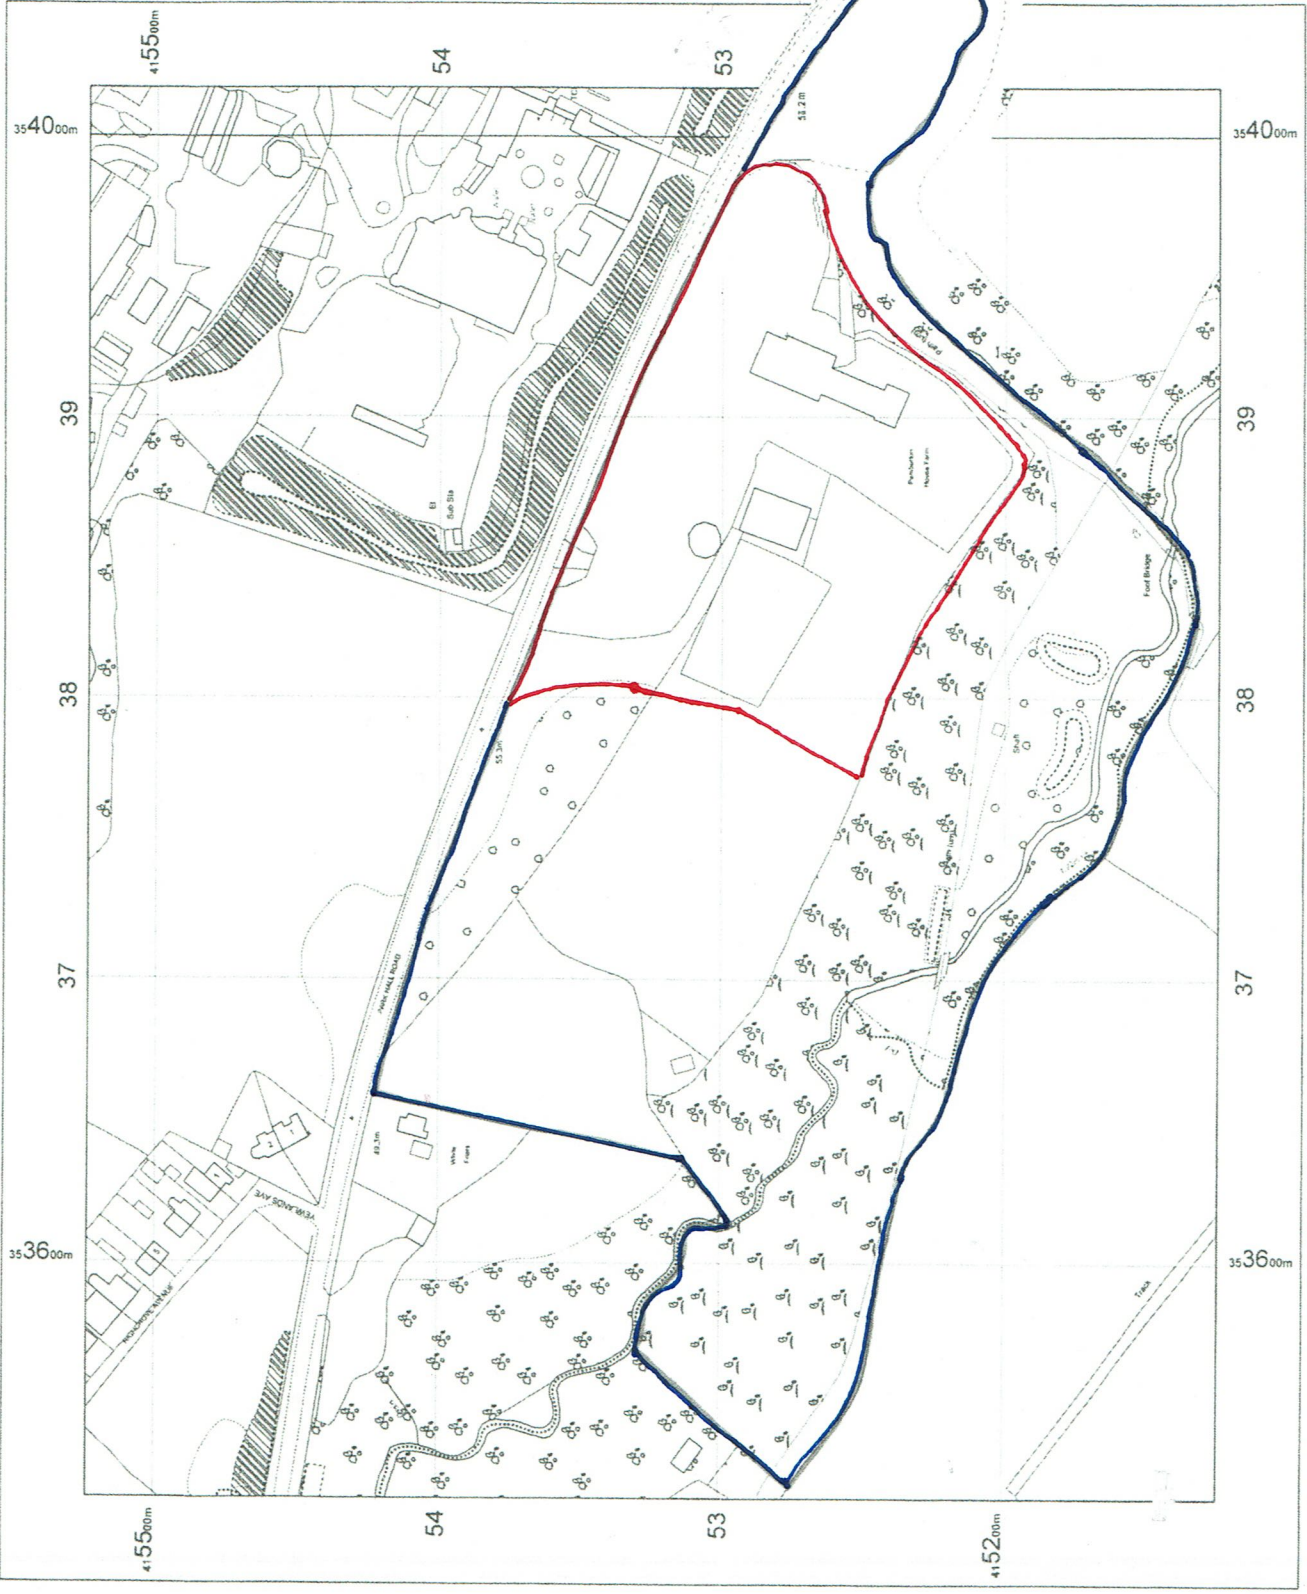

OS Mastermap  
 14 February 2013, ID:  
 CM-00207781  
 www.centremapslive.co.uk  
 scale print at A4, Centre:  
 53767 E, 415324 N  
 Copyright, Licence no.  
 100019980

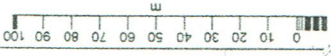

CENTREMAPS/live®  
 www.centremapslive.co.uk