




Site Layout 1:500

Schedule Type	Beds	No
A	3	10
C	4	1
D	2	4
Total		15

CHORLEY BOROUGH COUNCIL
TOWN AND COUNTRY PLANNING ACT 1990

26 FEB 2010 A3

THIS IS THE PLAN REFERRED TO IN
APPLICATION NO. 09/100985

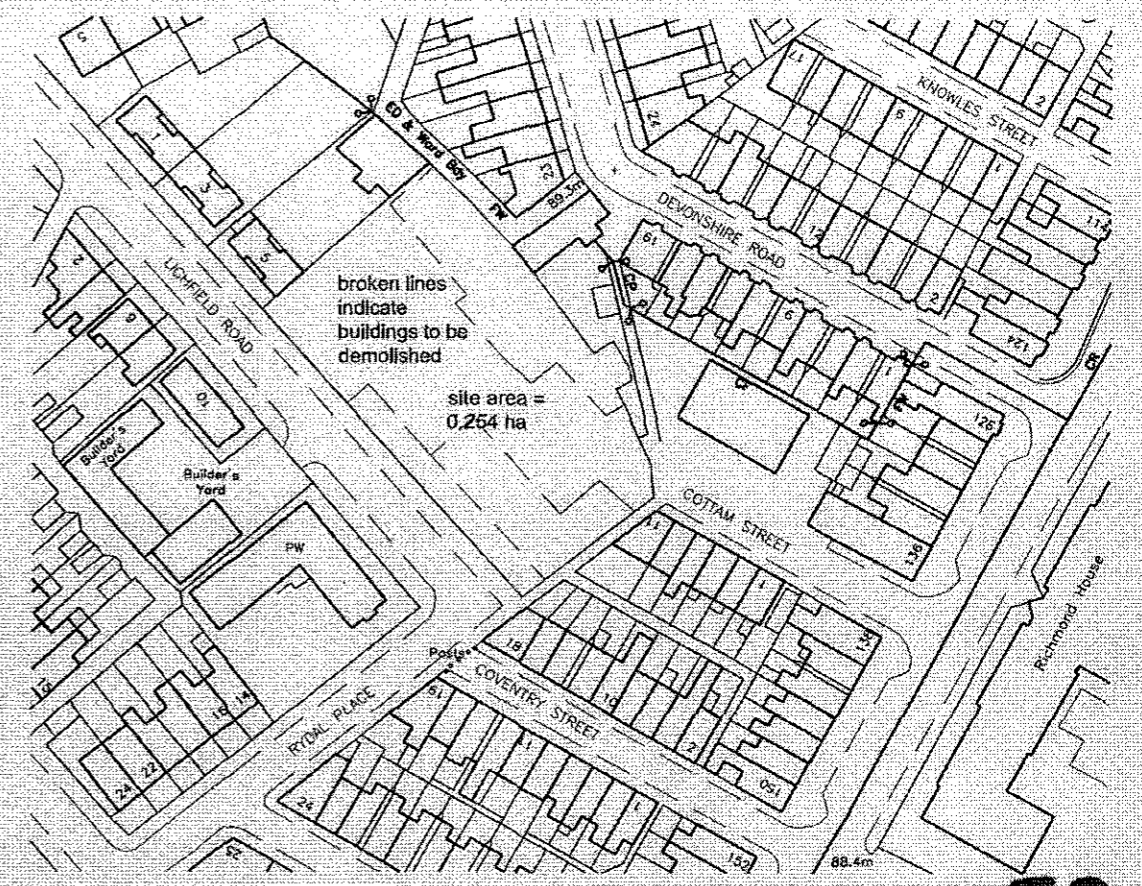

AMENDED PLAN

Location Plan 1:1250

Revisions
A : additional parking provided on site; C type re-oriented.

asl 26/02/10

CLIENT J.B. Loughlin (Contractors) Ltd				
PROJECT Proposed residential development at Cottam Street, Chorley, PR7 2DT				
DRAWING TITLE Proposed Site and Location Plan				
DATE 02/12/09	SCALE As shown@A3	DRAWN asl	DRWG No. 09/120/P01	REV A

213 PRESTON FORD
WINTLE WOODS
CHORLEY
LANCASHIRE
PR6 7PS
TEL: 01257 261558
FAX: 01257 261224
www.lmparchitects.co.uk
© Copyright Lawson Mangerson Practice Ltd.