


This drawing is to be read in conjunction with all relevant consultants' and specialists' drawings. The Architect is to be notified of any discrepancies before proceeding. Do not scale from this drawing. All dimensions are to be checked on site. This drawing is subject to copyright.

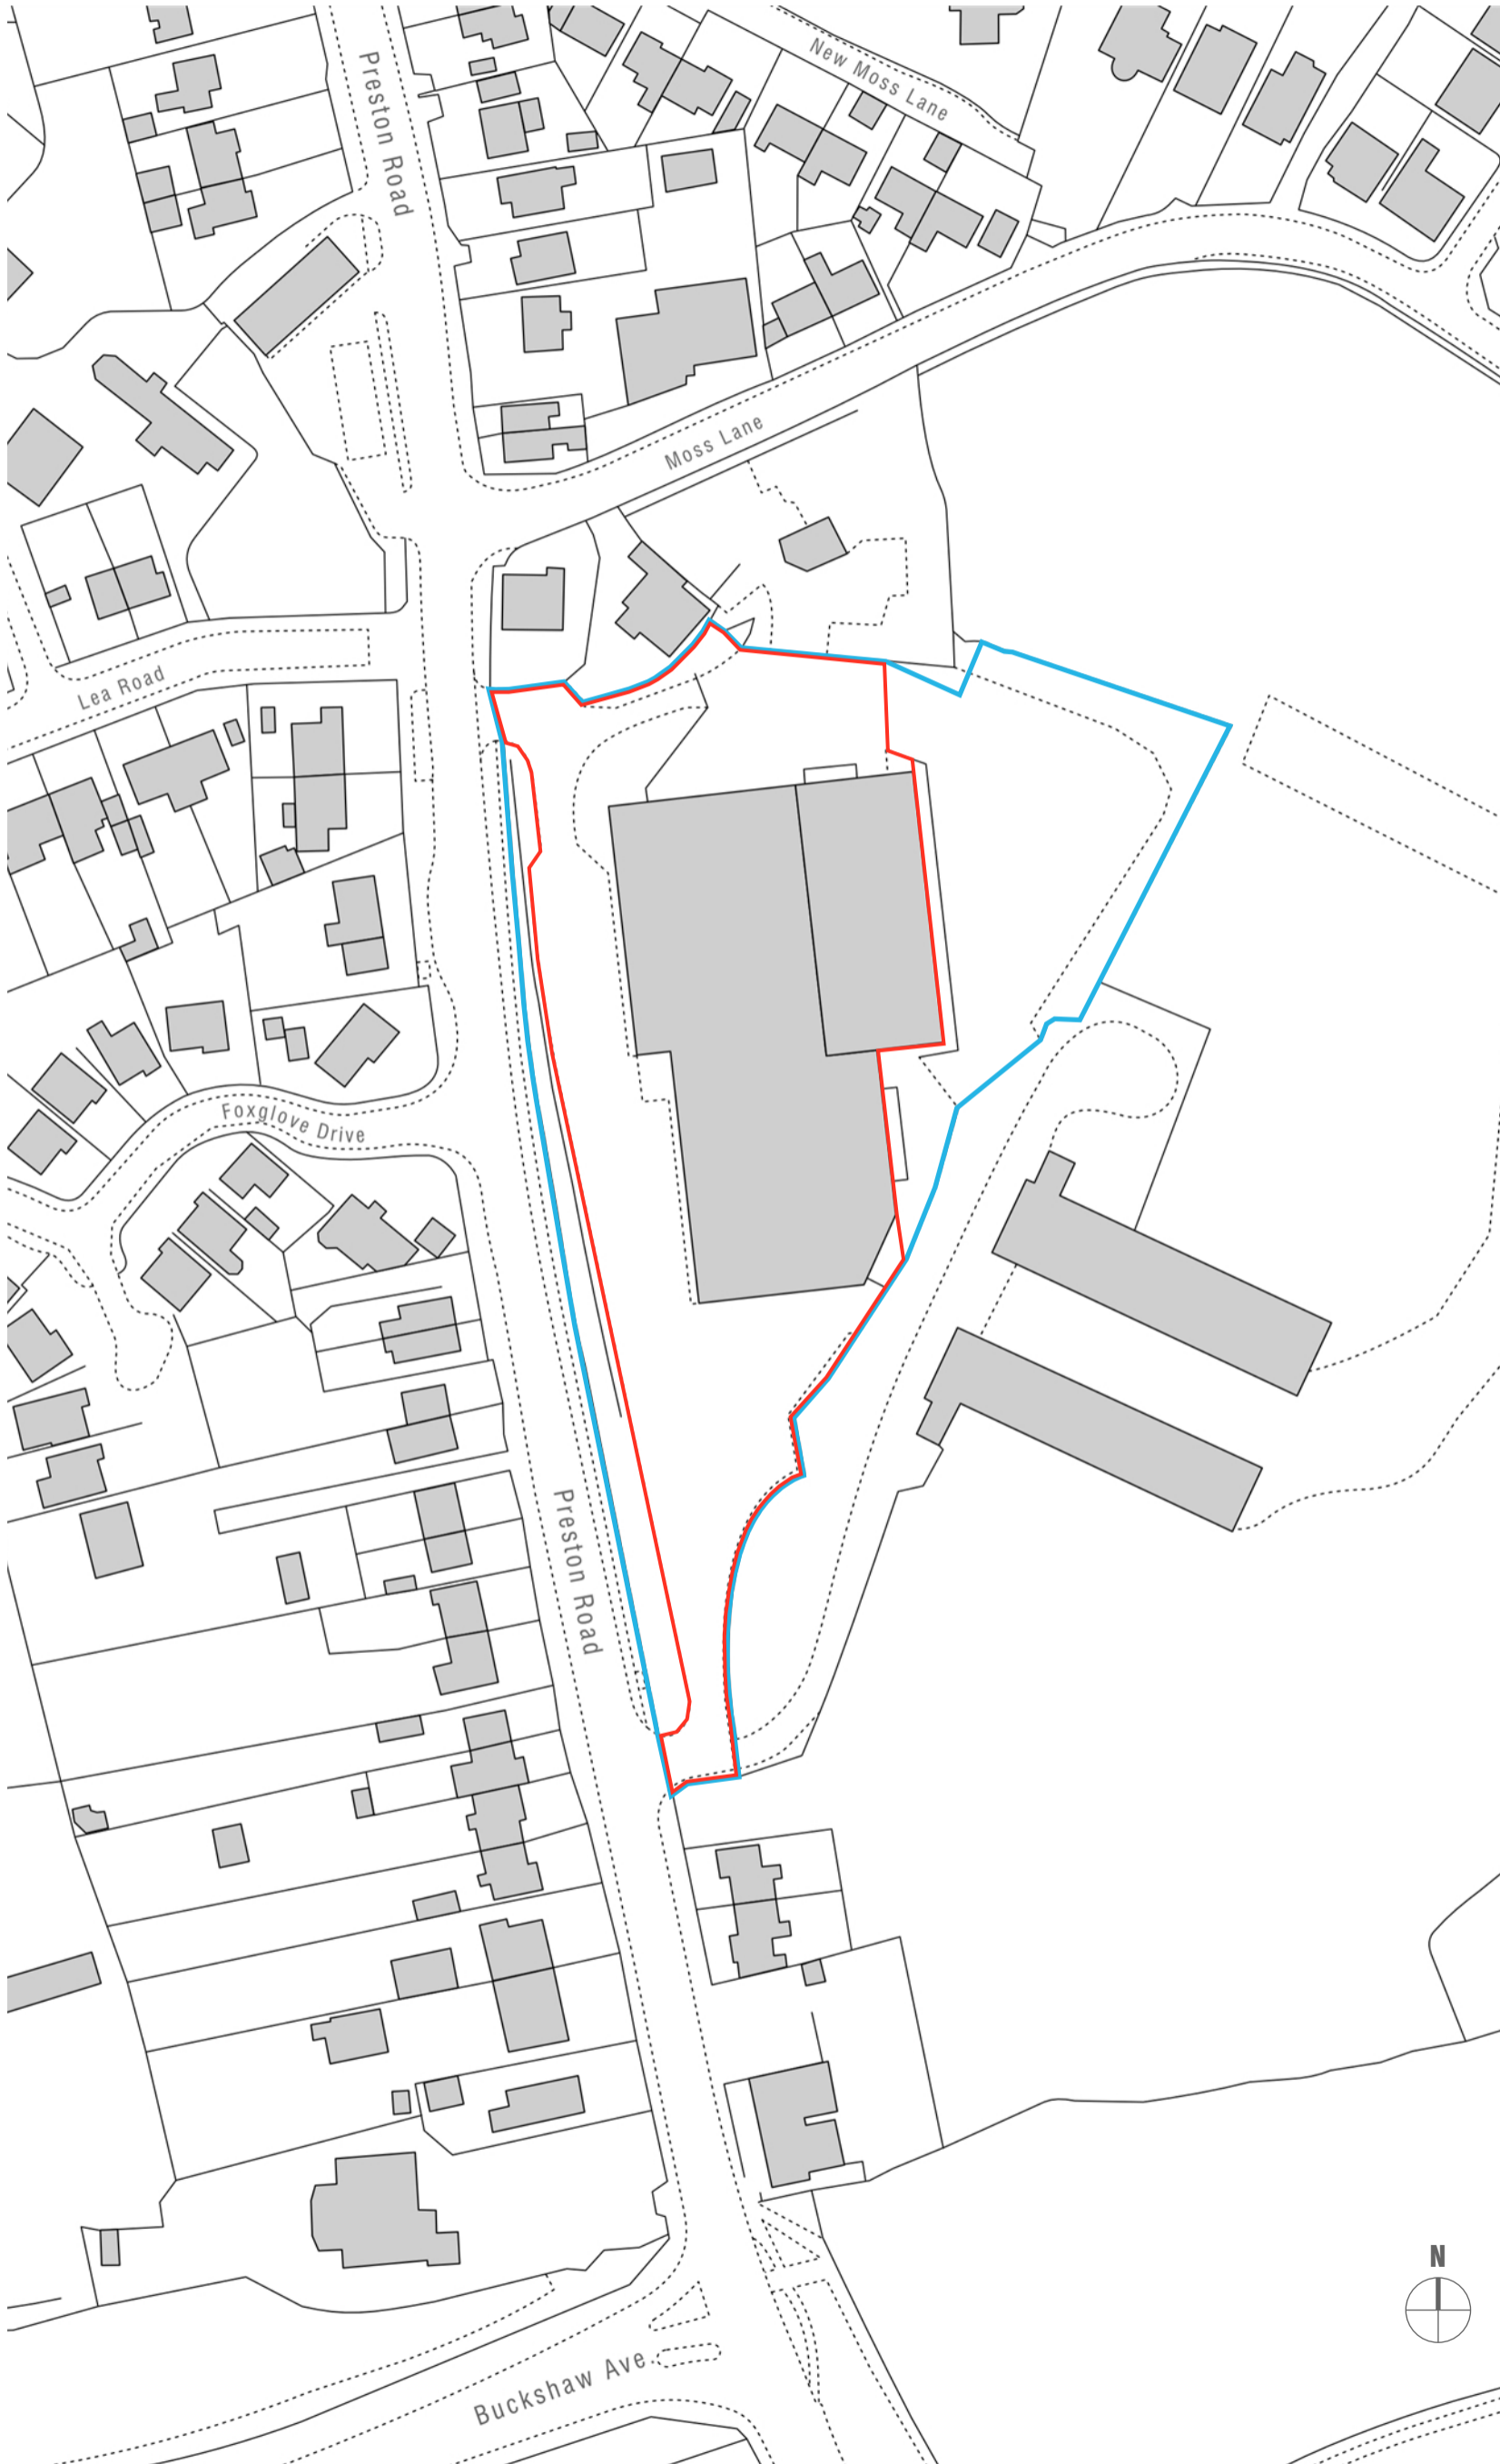

no.	by	chk.	revision	date
01	JW	JP	Revised red line boundary	2021 11 09

client
Doorway To Value
Quality Furniture

project Doorway To Value
Extension To South
by chk. date scale sheet size
JW JP 2021 09 23 1:1250 A3
title Location Plan

status job no. / dep. no. revision
P 6422 L(00)03 01